




SÚLA S1 1:20

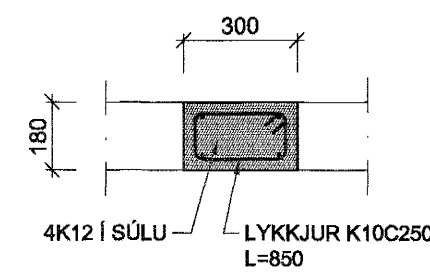

SÚLA S2 1:20

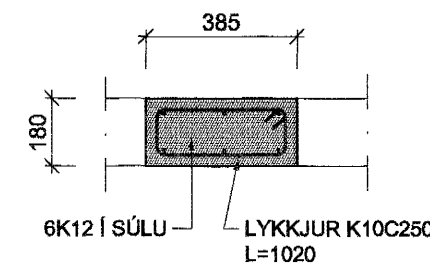

SÚLA S3 1:20

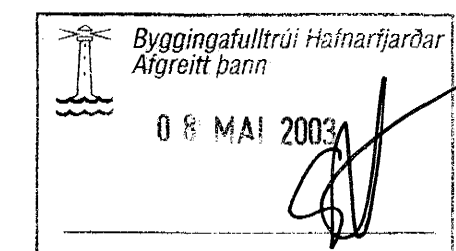

Verkfræðistofa Hauks Ásgeirssonar e.h.f.
Lindasmári 12, 200 Kópavogur
Sími 564-4337 Farsími 897-8132
e-mail: haukurag@simnet.is
Kennitala: 560600-3050

Hannað H.Á. Teiknað H.Á. Samþykkt: *Haukur Ásgeirsson* Kennitala 301255-4629

BLÓMVELLIR 24
HAFNARFIRÐI
BURÐARVIRKI
SNID Í PLÖTU OG VEGGI 1. HÆÐ

Mkv. 1:20 Teikn. nr. 2-1.2 Verk nr. 190
Skráningar nr.: 1904

Áritun aðalhönnuðar *[Signature]* Útgáfa Dags. A AP.2003