


GRUNNMYND 3 HÆÐAR 1:50

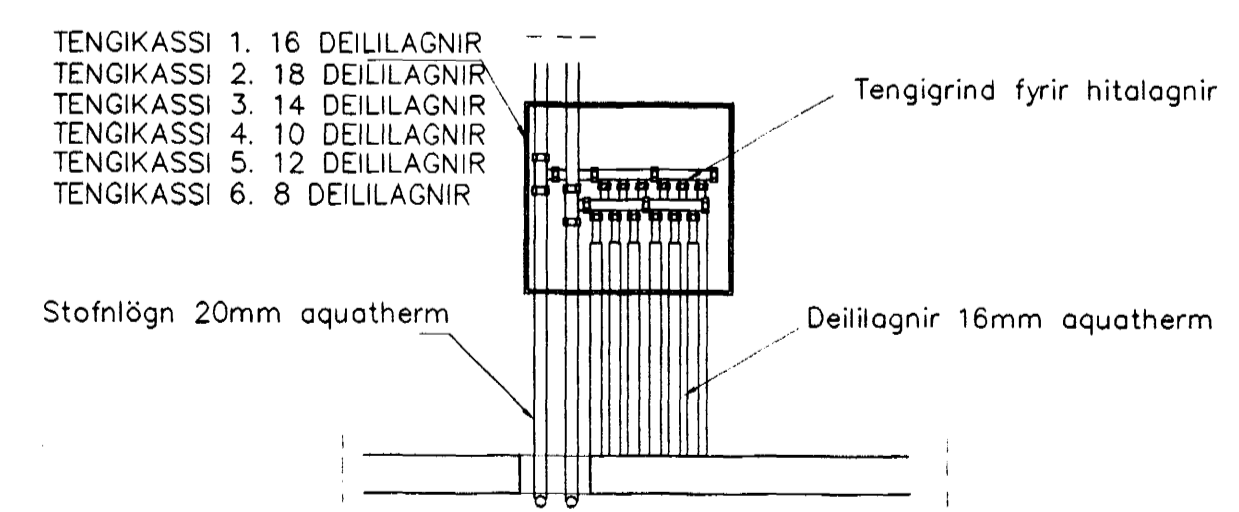

Byggingafræðiráðgjafi
 Algrött þann
 13 MAI 2003

Br.	Dags.	Eðli breytinga	Sign.
BURKNAVELLIR 1 HAFNARFIRÐI			
HITALAGNIR 3 HÆÐAR			
MKV. 1:50 1:20			
DAGS. JAN. 2003			
VERK NR. 2217			
TEIKN. NR. 2-17			
HANNAD. SIG. ÞORLEIFSS. KT. 241148-3009			
TEIKNAD. G.H.			
YFRMARIÐ			
TEKNIÞJÓNUSTA SIGURDAR ÞORLEIFSSONAR ehf STRANDGÖTU 11 220 HAFNARFIRÐI SÍMI 555-4255 FAX 565-2875 E-mail taekniþjonusta@islandia.is kt: 440693-2539			

G.H.
 S.M.P.