



VESTUR

	F
	D
	C
	B
	A
6.12.2002	A

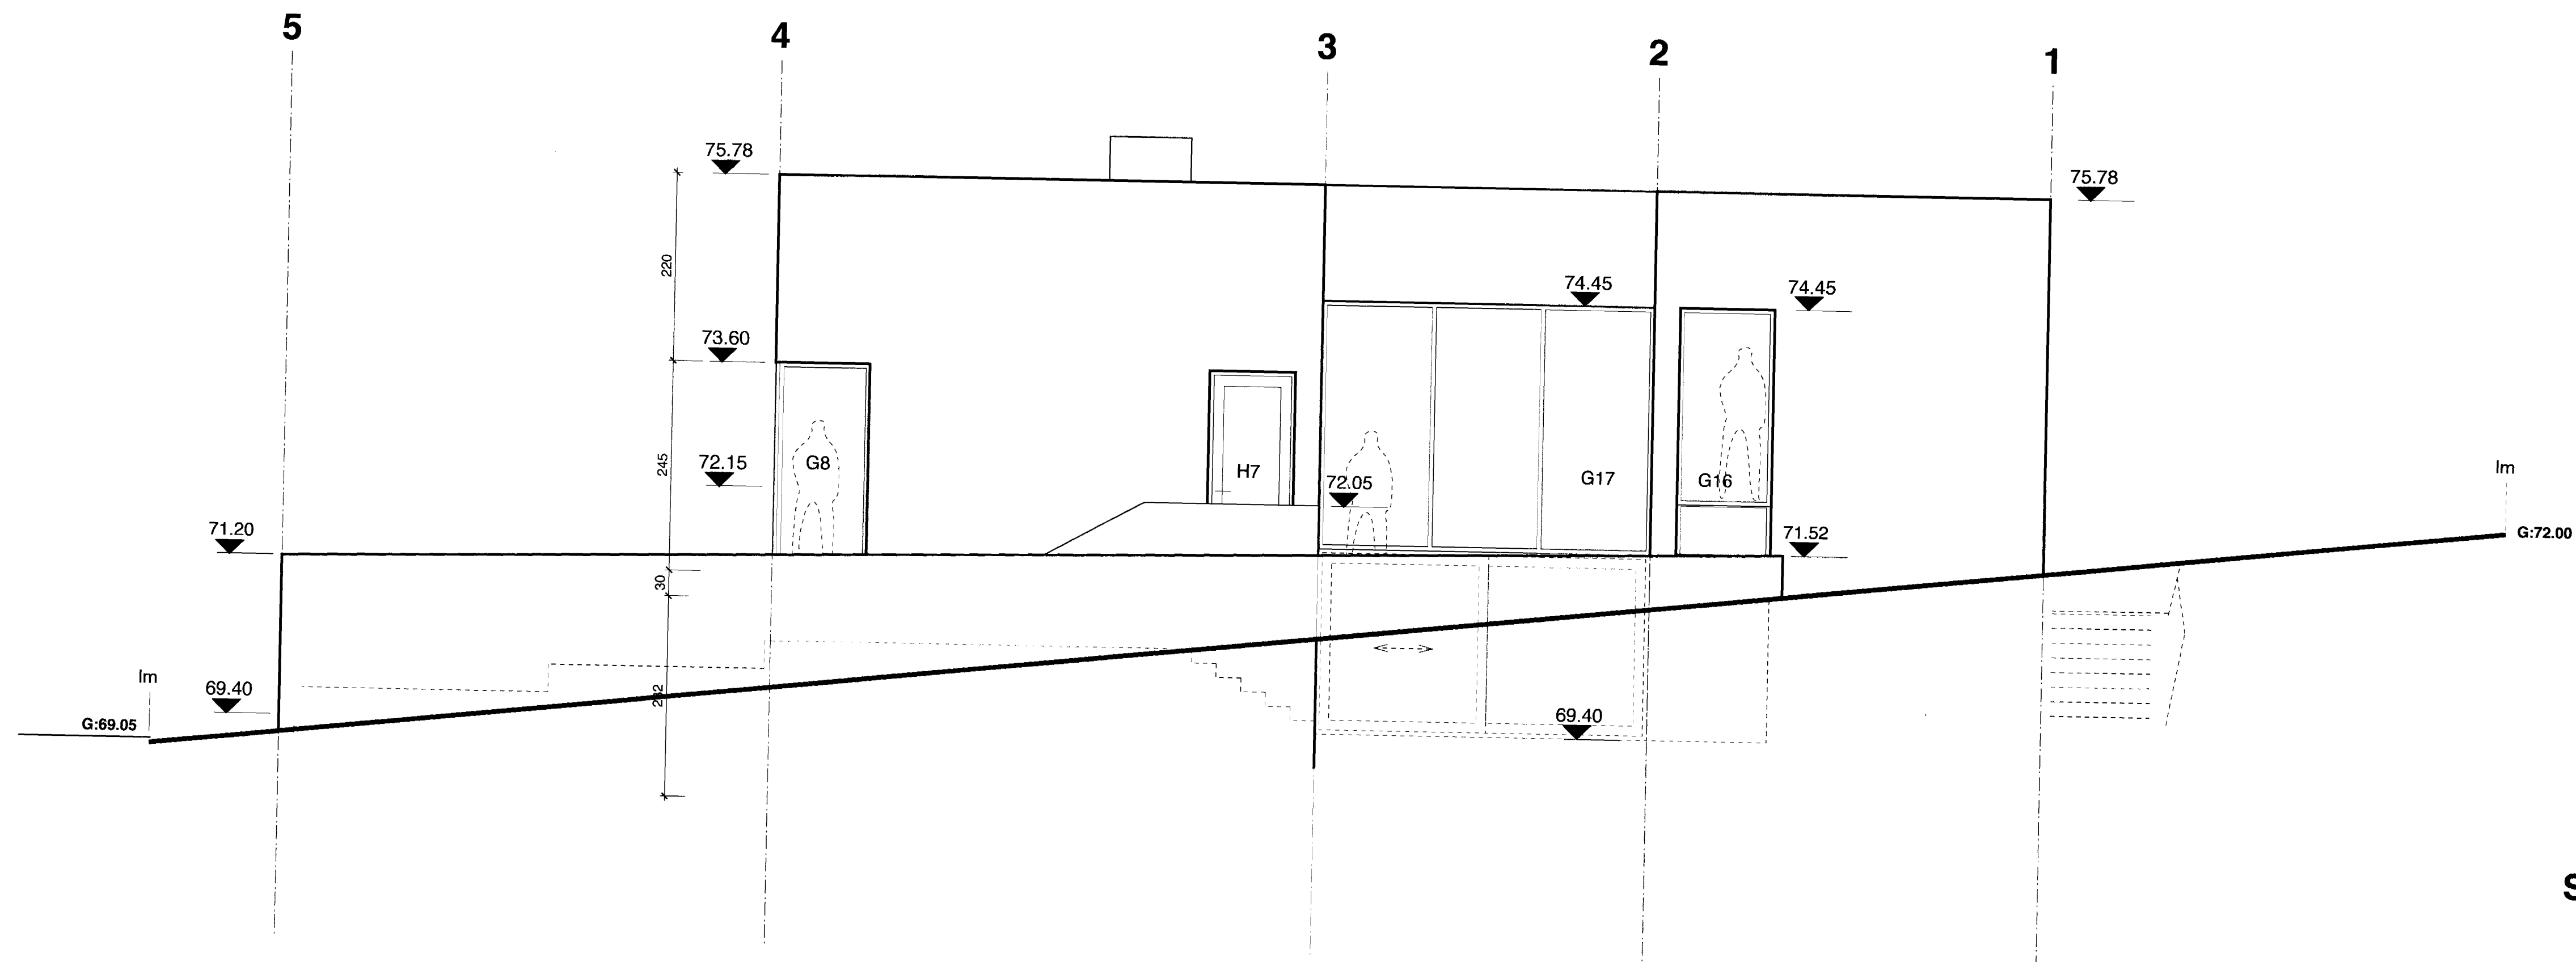

SUÐUR

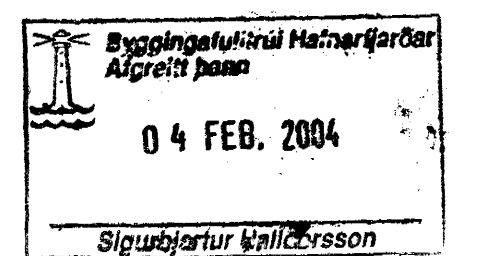

**ERLUÁS 27**  
 ÚTLIT VESTUR / SUÐUR  
 VERKTEIKNINGAR  
 2020  
 1 : 50  
 31.10.02

ark - hlönnun  
 ARKITEKTAR  
 INGOLFSTRÆTTI 11A  
 REYKJAVÍK 101  
 5518050 SIMI  
 5518077 FAX  
 palmark@arknet.is  
 palmar.kristmundsson@arknet.is  
 1204455289

*Sigurbjörn Kjallcrsson*

**E27-3001**  
 teikning nr.  
 útgáfa  
**D**