



AUSTUR

	E
	D
	C
	B
	A
6.12.2002	A

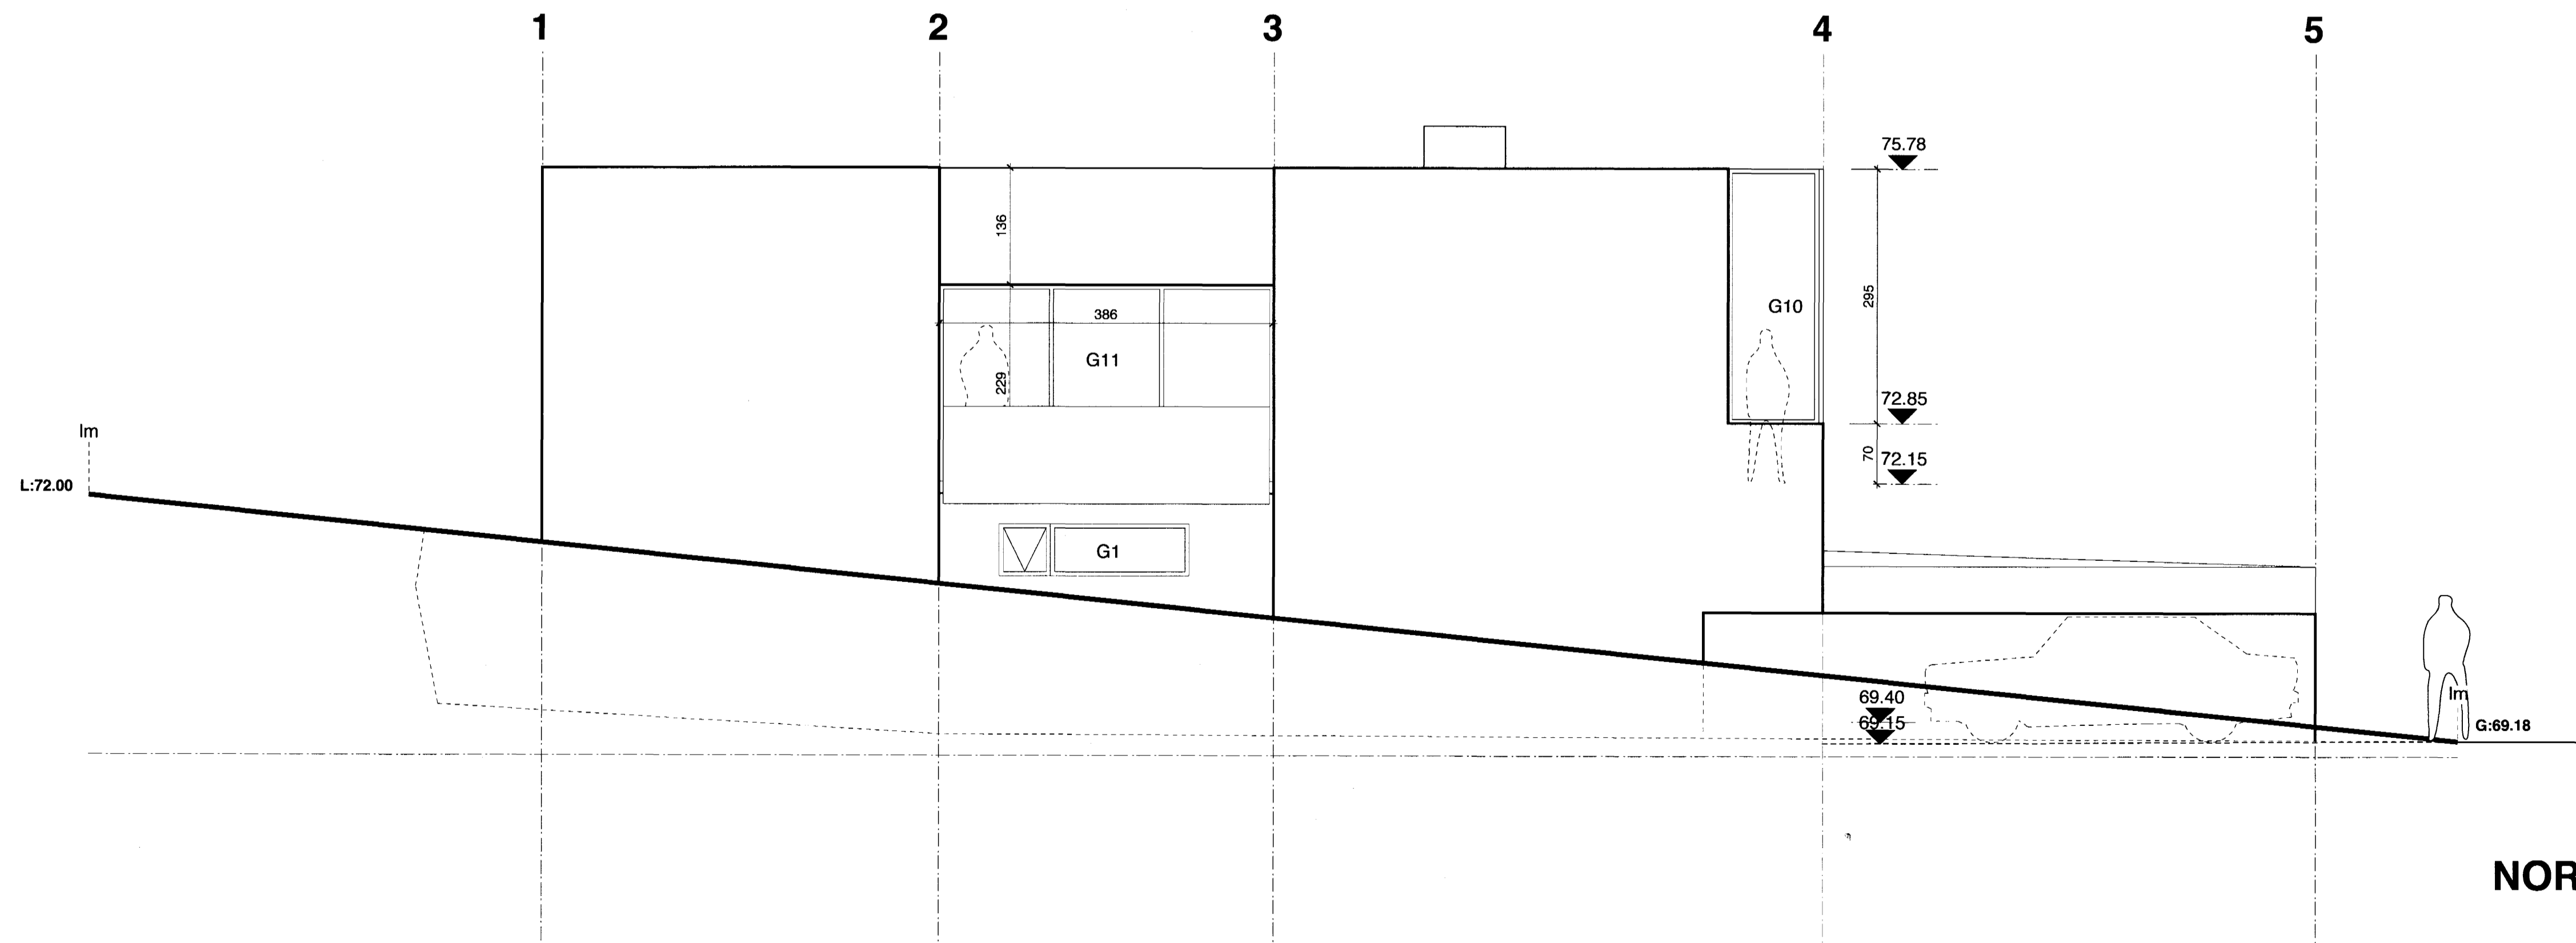

NORÐUR

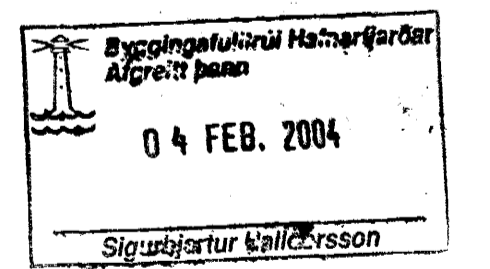

ERLUÁS 27
ÚTLIT AUSTUR / VESTUR
VERKTEIKNINGAR
2020
1 : 50
31.10.02

pk - hönnun
ARKITEKTAR
INGOLFSTRÆTTI 1A
REYKJAVÍK 101
5518026 ISM
5518077 FAX
palmari@smnet.is
palmari kristmundsson arkitekt
0804555269
palmari
E27-3002
teikning nr.
D