
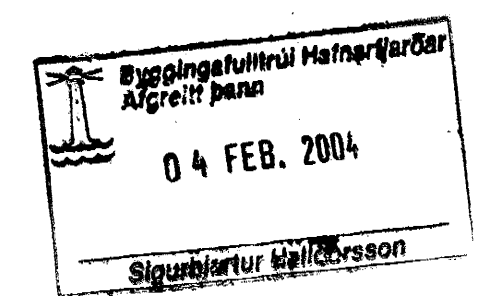


	E
	D
	C
	B
	A
6.12.2002	A

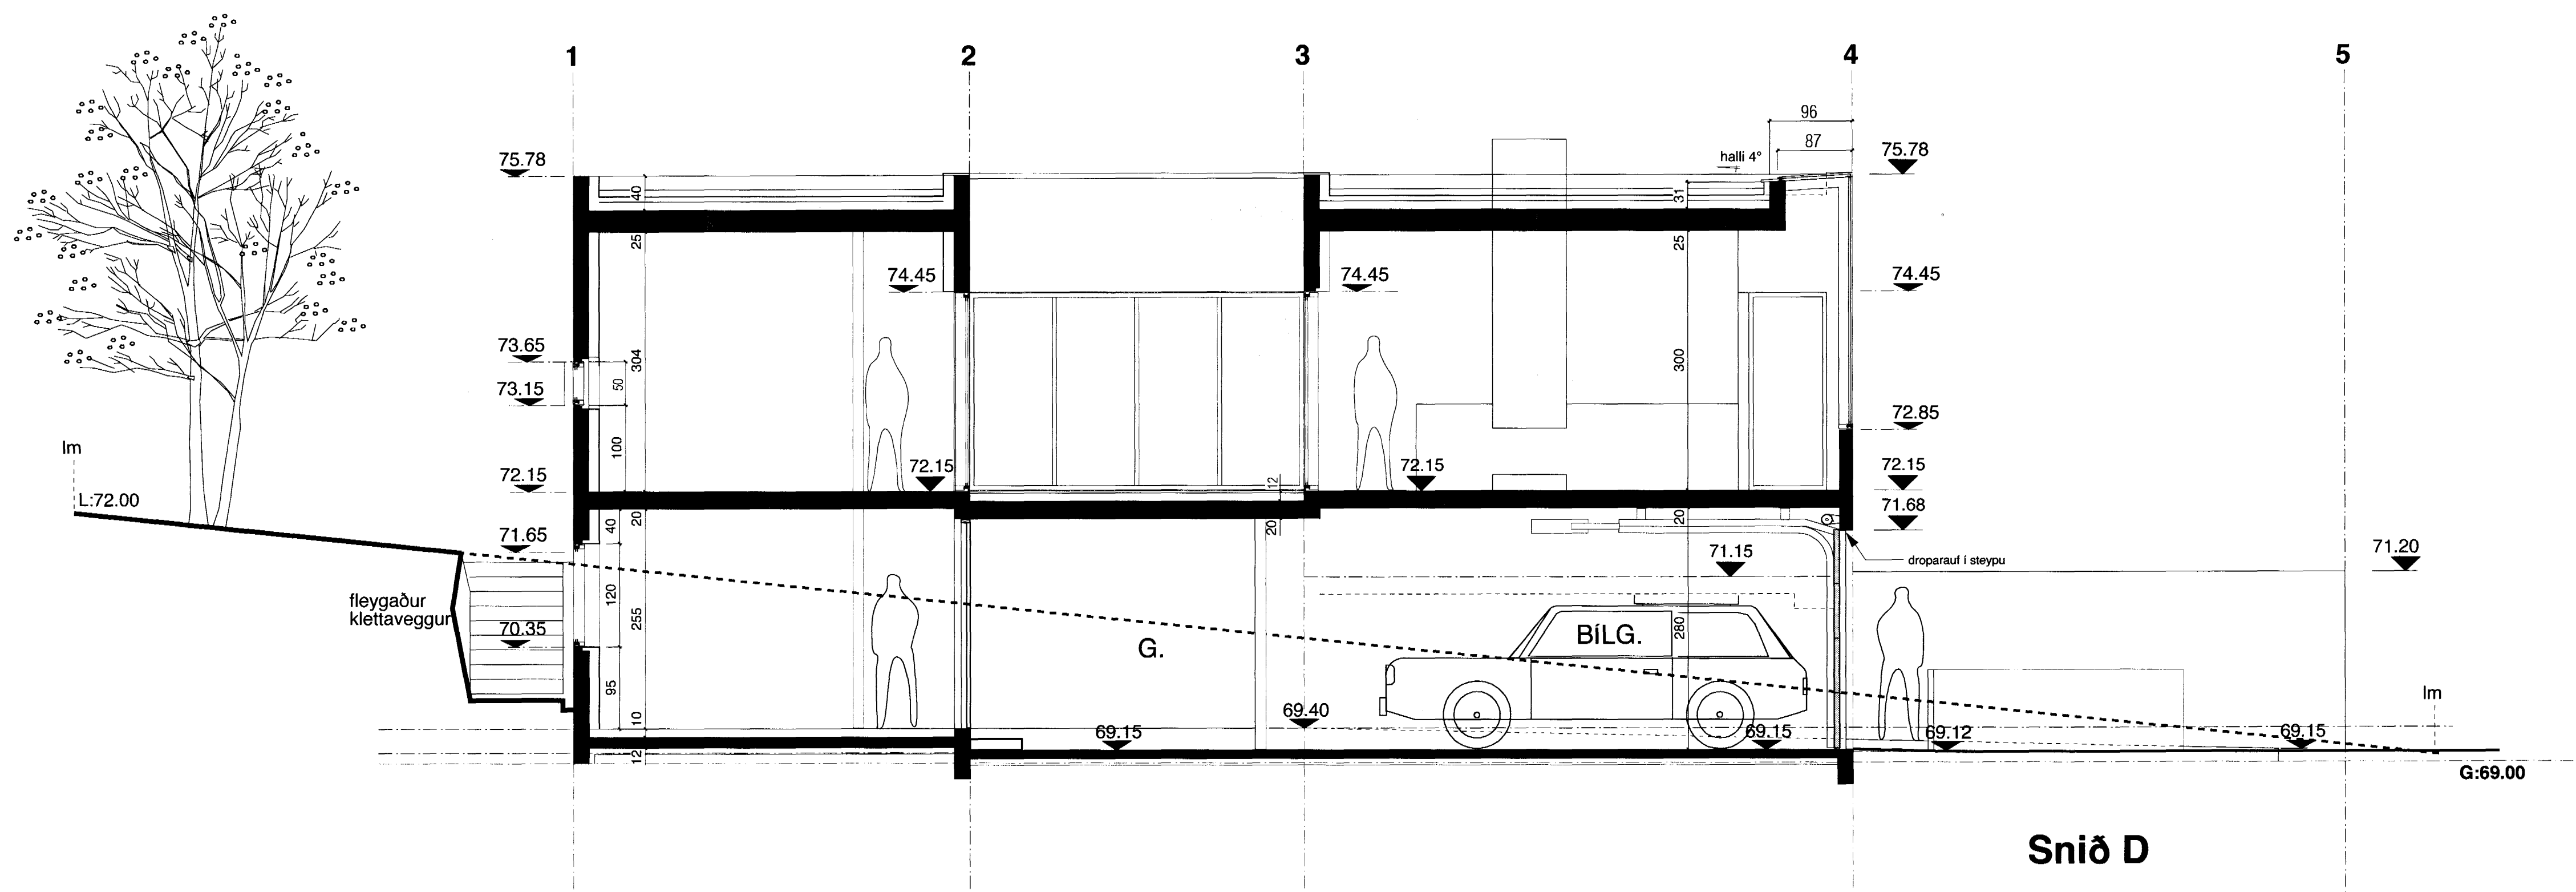

ERLUÁS 27
 SNIÐ D OG F
 VERKTEIKNINGAR
 2020
 1:50
 6.11.02

OK - hönnu
 ARKITEKTAR
 INGOLFSSTRÆTI 1A
 REYKJAVÍK 101
 5518050 Sími
 5518077 Fax
 palmark@simnet.is
 pálmár kristmundsson arkitekt

E27-4003 tekning nr.
 C útgáfa