

DAGS:	NR:	BREYTINGAR:	SAMB:

SKÝRINGAR:

MERKINGAR:


- FRAMRÁS HITALAGNAR
- - - BAKRÁS HITALAGNAR
- ⊗ RENNILOKI
- ⊗ SÆTISLOKI
- ⊗ STILLILOKI
- ⊗ EINSTREYMISLOKI
- ⊗ MÓTORLOKI
- ⊗ SEGULLOKI
- ⊗ HEMILL
- ⊗ HITASTÝRÐUR LOKI
- ⊗ ÖRYGGISLOKI
- ⊗ ÞRÝSTJAFNARI/MÓTSTÖÐULOKI
- RENNSLISSTEFNA
- ⊥ LOFTSKILJA
- ▨ SÍA

- ◇ MÆLIR
- DELA
- ⊗ ÞENSULGEYMR
- ⊗ VARMASKIPTIR
- ⊗ LOFTTÆMING
- ⊗ HITAMÆLIR
- ⊗ PRÝSTINGSMÆLIR
- ⊗ PRÝSTINGSNEMI
- ⊗ TÆMING

OFNASKRÁ $\Delta t = 40^\circ\text{C}$						
HITASTIG VATNS: $80^\circ\text{C} - 40^\circ\text{C}$						
OFN NR.	AFL W	HERBERGI	MAX HÆÐ mm	MAX LENGÐ mm	OFNLOKAR	STILLITALA
101	960	ÞVOTTAHÚS	600	600		
102	200	BADHERBERGI	600	600		
103	450	ANDDYRI	300	800		
104	2120	BÍLSKÚR	600	2000		
105	1240	ELDHÚS	600	1300		
106	1000	STOFA	200	1800		
107	800	STOFA	200	1200		
108	1000	STOFA	200	1500		
201	1150	HJÓNAHERBERGI	600	1000		
202	740	BADHERBERGI	1750	600		
203	1030	GANGUR	600	1800		
204	1450	HORNHERBERGI	600	1000		
205	570	HERBERGI	600	1300		
206	570	HERBERGI	600	1300		
Samt.	13280					

Byggingafráttir Hafnarfjarðar
 06 FEB. 2004
 Sigurhjáttur Halldórsson

VERKFRÆÐIÞJÓUSTAN EHF
 GARDATORG 7 • 210 GARDABER. Sími: 544 8600 • Fax: 544 8601 • GSM: 862 8606, 694 3036 • Netfang: jony@ask.is

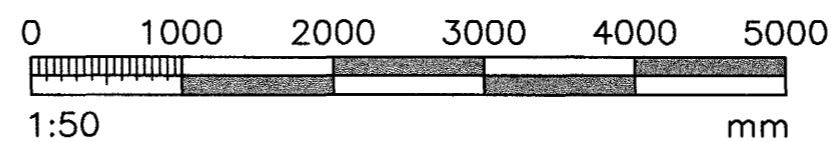

HEITI VERKS: BLÓMVELLIR 5 HAFNARFIRÐI	VERKNÖMUR: 03.06	DAGS: 27.01.2004
HEITI TEKNINGAR: HITAKERFL OFNASKRÁ, TENGRIND OG SKÝRINGAR	HÓSAGERÐ: STEYPT HÚS	GEYMSLUNR.: 510
HANNAÐ: GH	TEKNAÐ: GH/RR	MÆLI: Jón Guðmundsson 280255-4329
YFIRFARIR: JG	SAMPYKKI:	ÓTGÁFA: L1
		MÆLKY: 1:50
		TEKLN.R.: 510