


| | | | |
|-------|-----|-------------|-------|
| DAGS: | NR: | BREYTINGAR: | SAMB: |
| | | | |
| | | | |
| | | | |

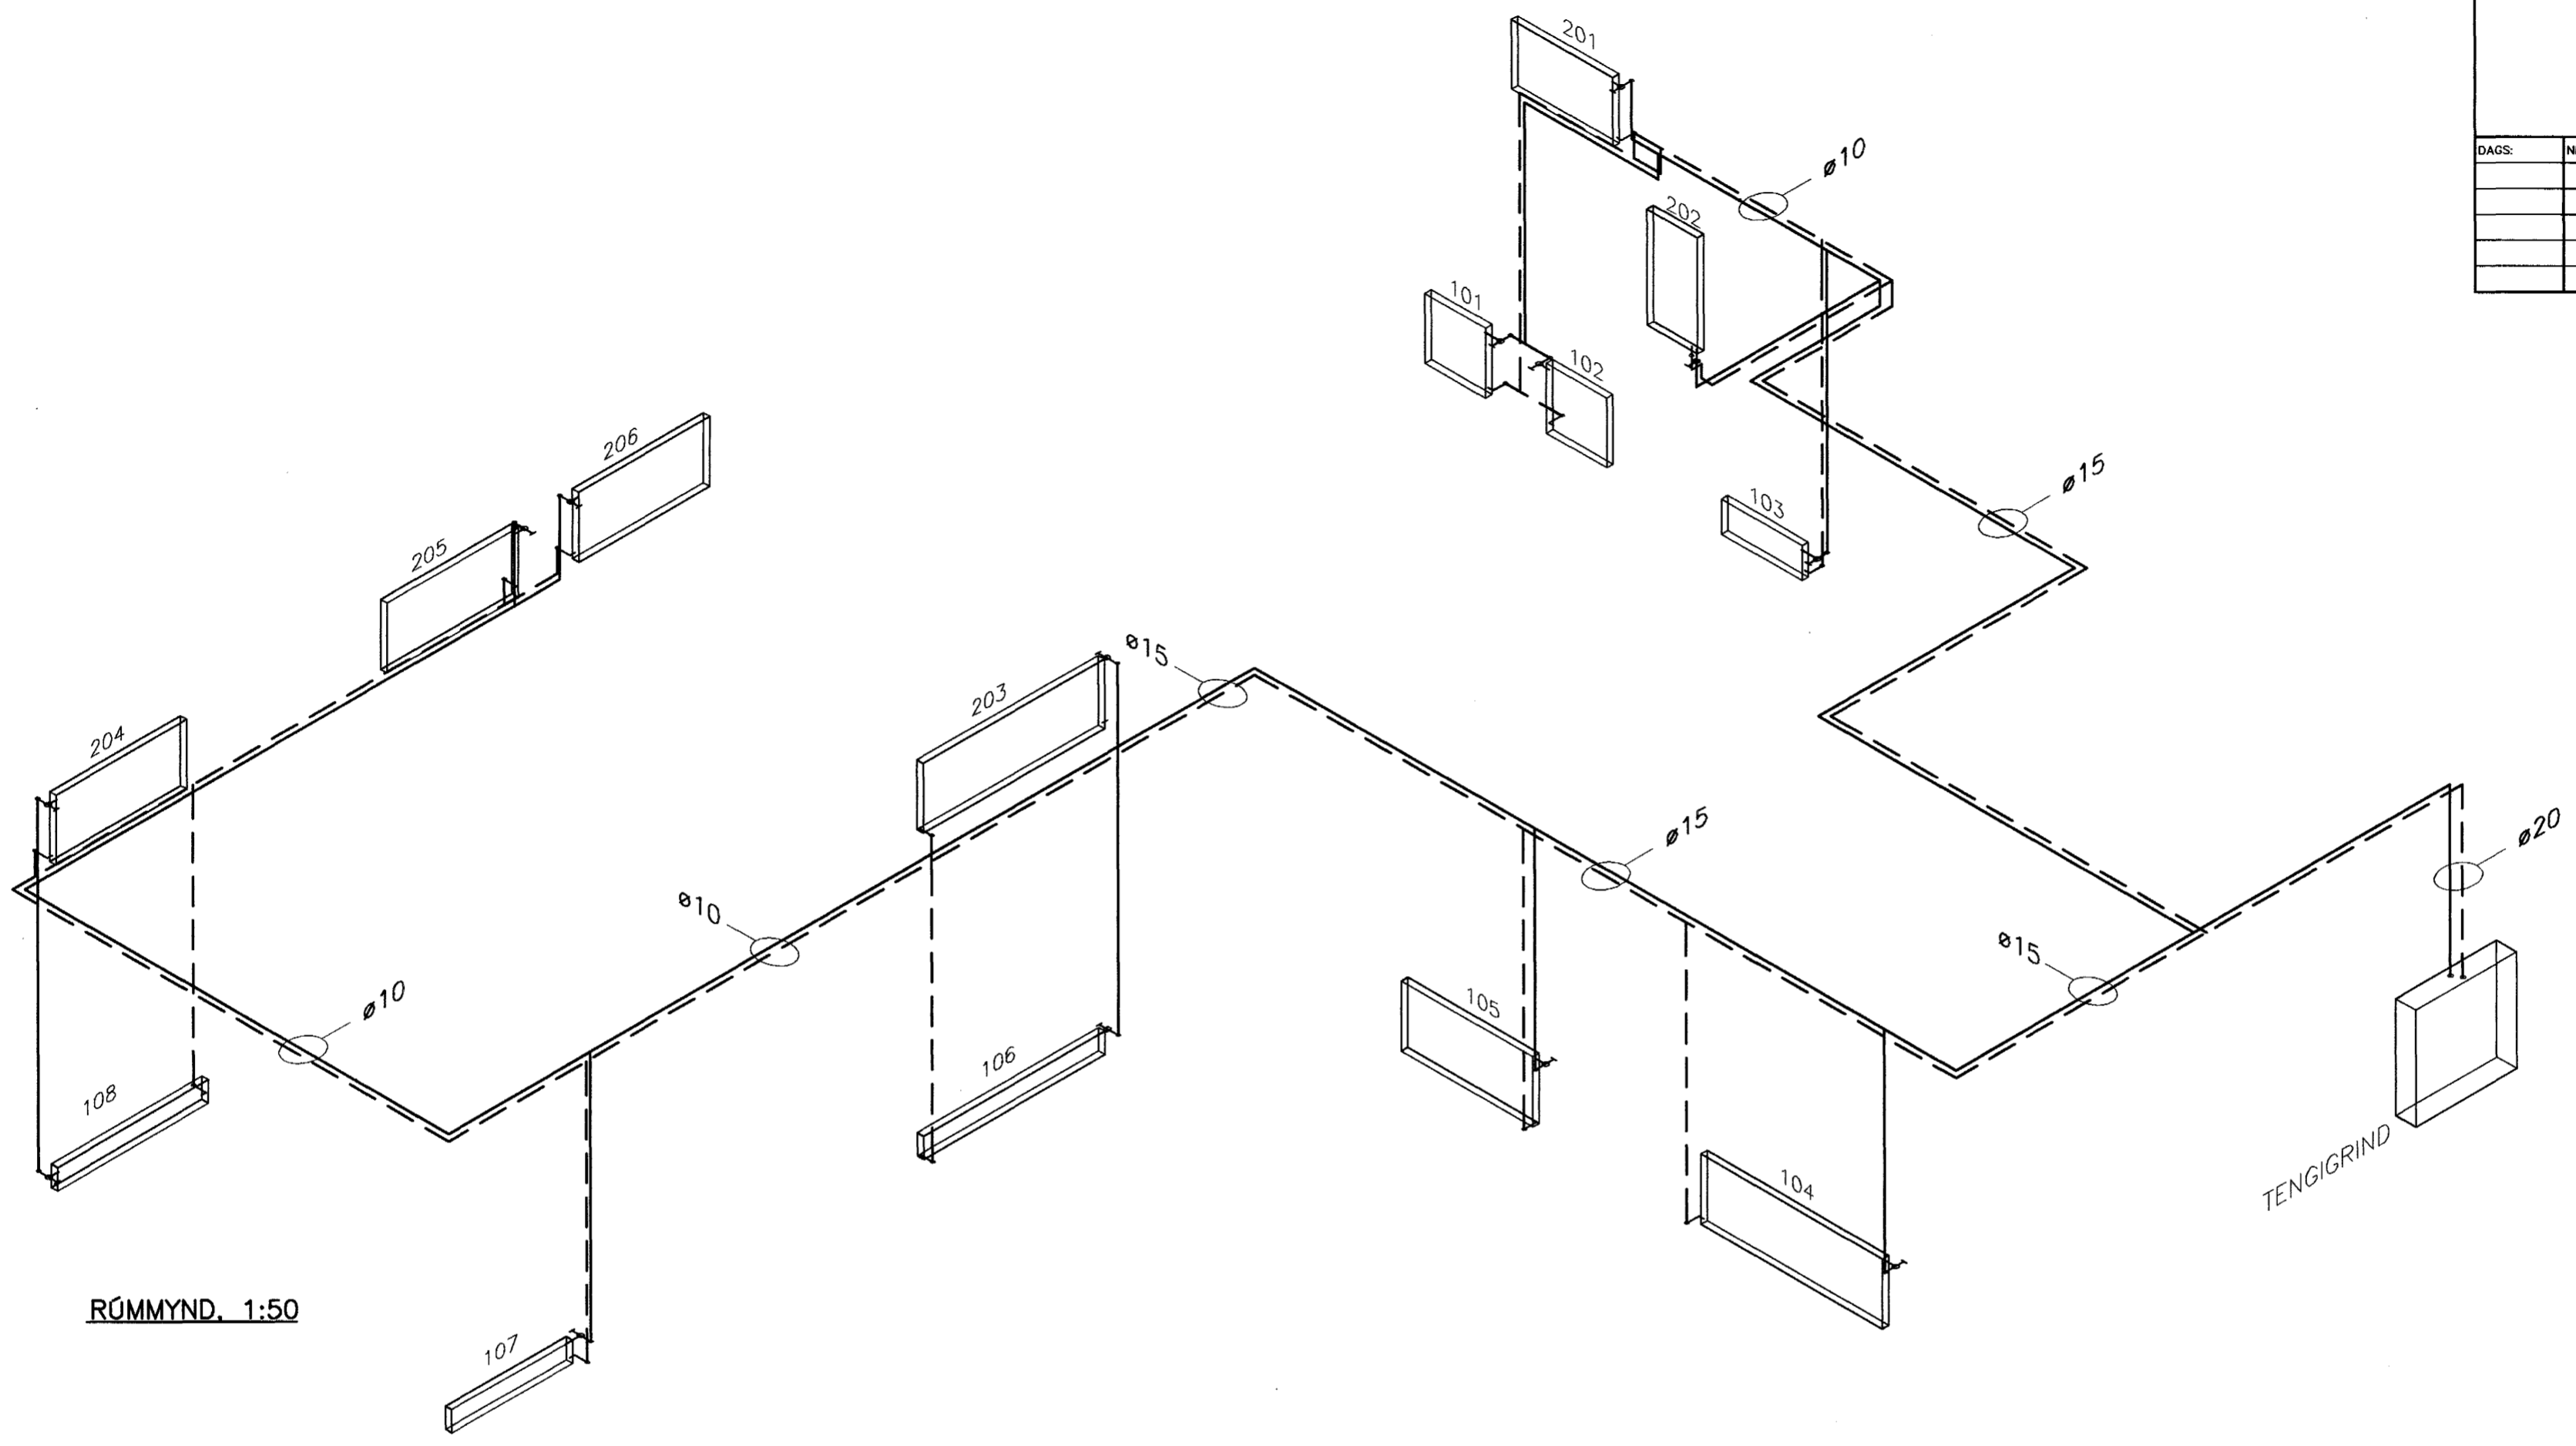


RÓMMYND, 1:50

TENGRIND

Byggingafræðingur Haimarsson
Alfreð Þórunn
06 FEB. 2004
Sic. Sigurður Þórunnsson

SKÝRINGAR SJÁ TEIKN. NR. 511

VERKFRÆÐIÞJÓUSTAN EHF
CARDATORG 7 · 210 CARDABER. SÍMI: 544 8600 · FAX: 544 8601 · GSM: 862 8606, 694 3036 · NETFANG: jorg@osk.is

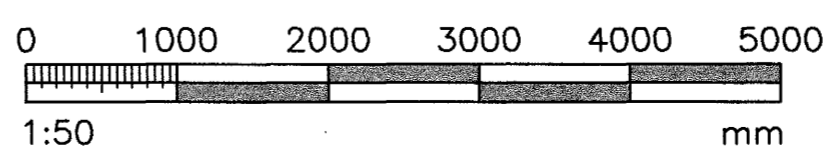

| | | | | | |
|-------------------|------------------------------------|------------|------------|------------|--------------------------------|
| NETI VERKS: | BLÓMVELLIR 5 HAFNARFIRDI | VERKNUMER: | 03.06 | DAGS: | 27.01.2004 |
| HEITI TEIKNINGAR: | HITAKERFI RÓMMYND | ÞRÖSAGERD: | STEYPT HÓS | GEYMSLUNR: | 522 |
| FRANNAÐ: | GH | TEIKNARI: | RR | SAMÞYKKI: | Jón Guðmundsson 280255-4329 |
| | | MÆLI: | | OTGAFI: | L1 |
| | | VIÐTAKI: | | MÆLIKY: | 1:50 |
| | | VIÐTAKI: | | TEIKNUNR.: | 522 |