
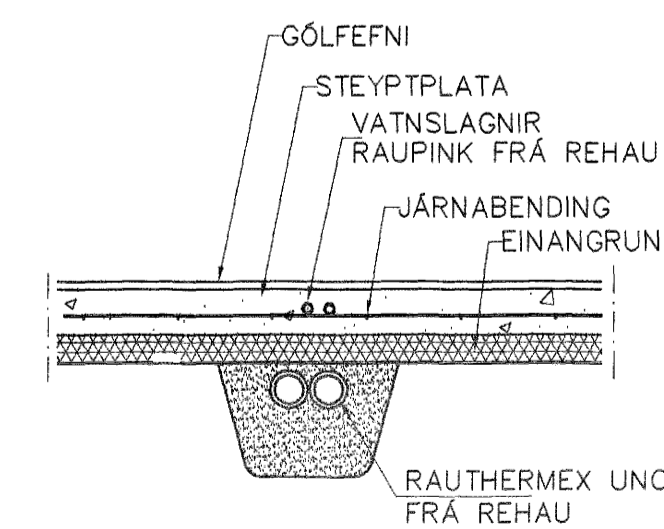


GRUNNMYND 1 HÆÐAR 1:50

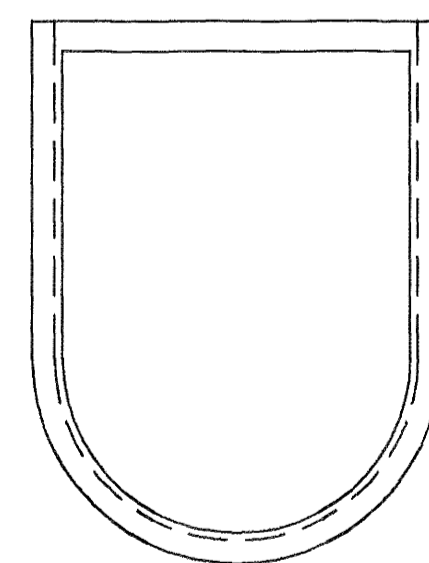

LAGNIR, SNID, 1:20

Br.	Dags.	Eðli breytinga	Sign.
DAGGARVELLIR 6A HAFNARFIRDI			
FÆÐURÖR FYRIR VATNSLAGNIR			
			Samþykkt
MKV.	1:50	1:20	26 JAN. 2010
DAGS.	DES. 2003		Byggingafulltrúinn F.h. Sigurbjartur Halldórsson
VERK NR.	2229		
TEIKN. NR.	2-02		
AÑANNAD	SIG. ÞORLEIFSS. KT. 241148-3009		
TEIKNAD	G.H.		
YFIRFARID			
TEKNIÞJÓNUSTA SIGURDAR ÞORLEIFSSONAR ehf STRANDGÖTU 11 220 HAFNARFIRDI Sími 565-4255 FAX 565-2875 E-mail taekniþjonusta@saiandia.is kt: 440893-2539			