

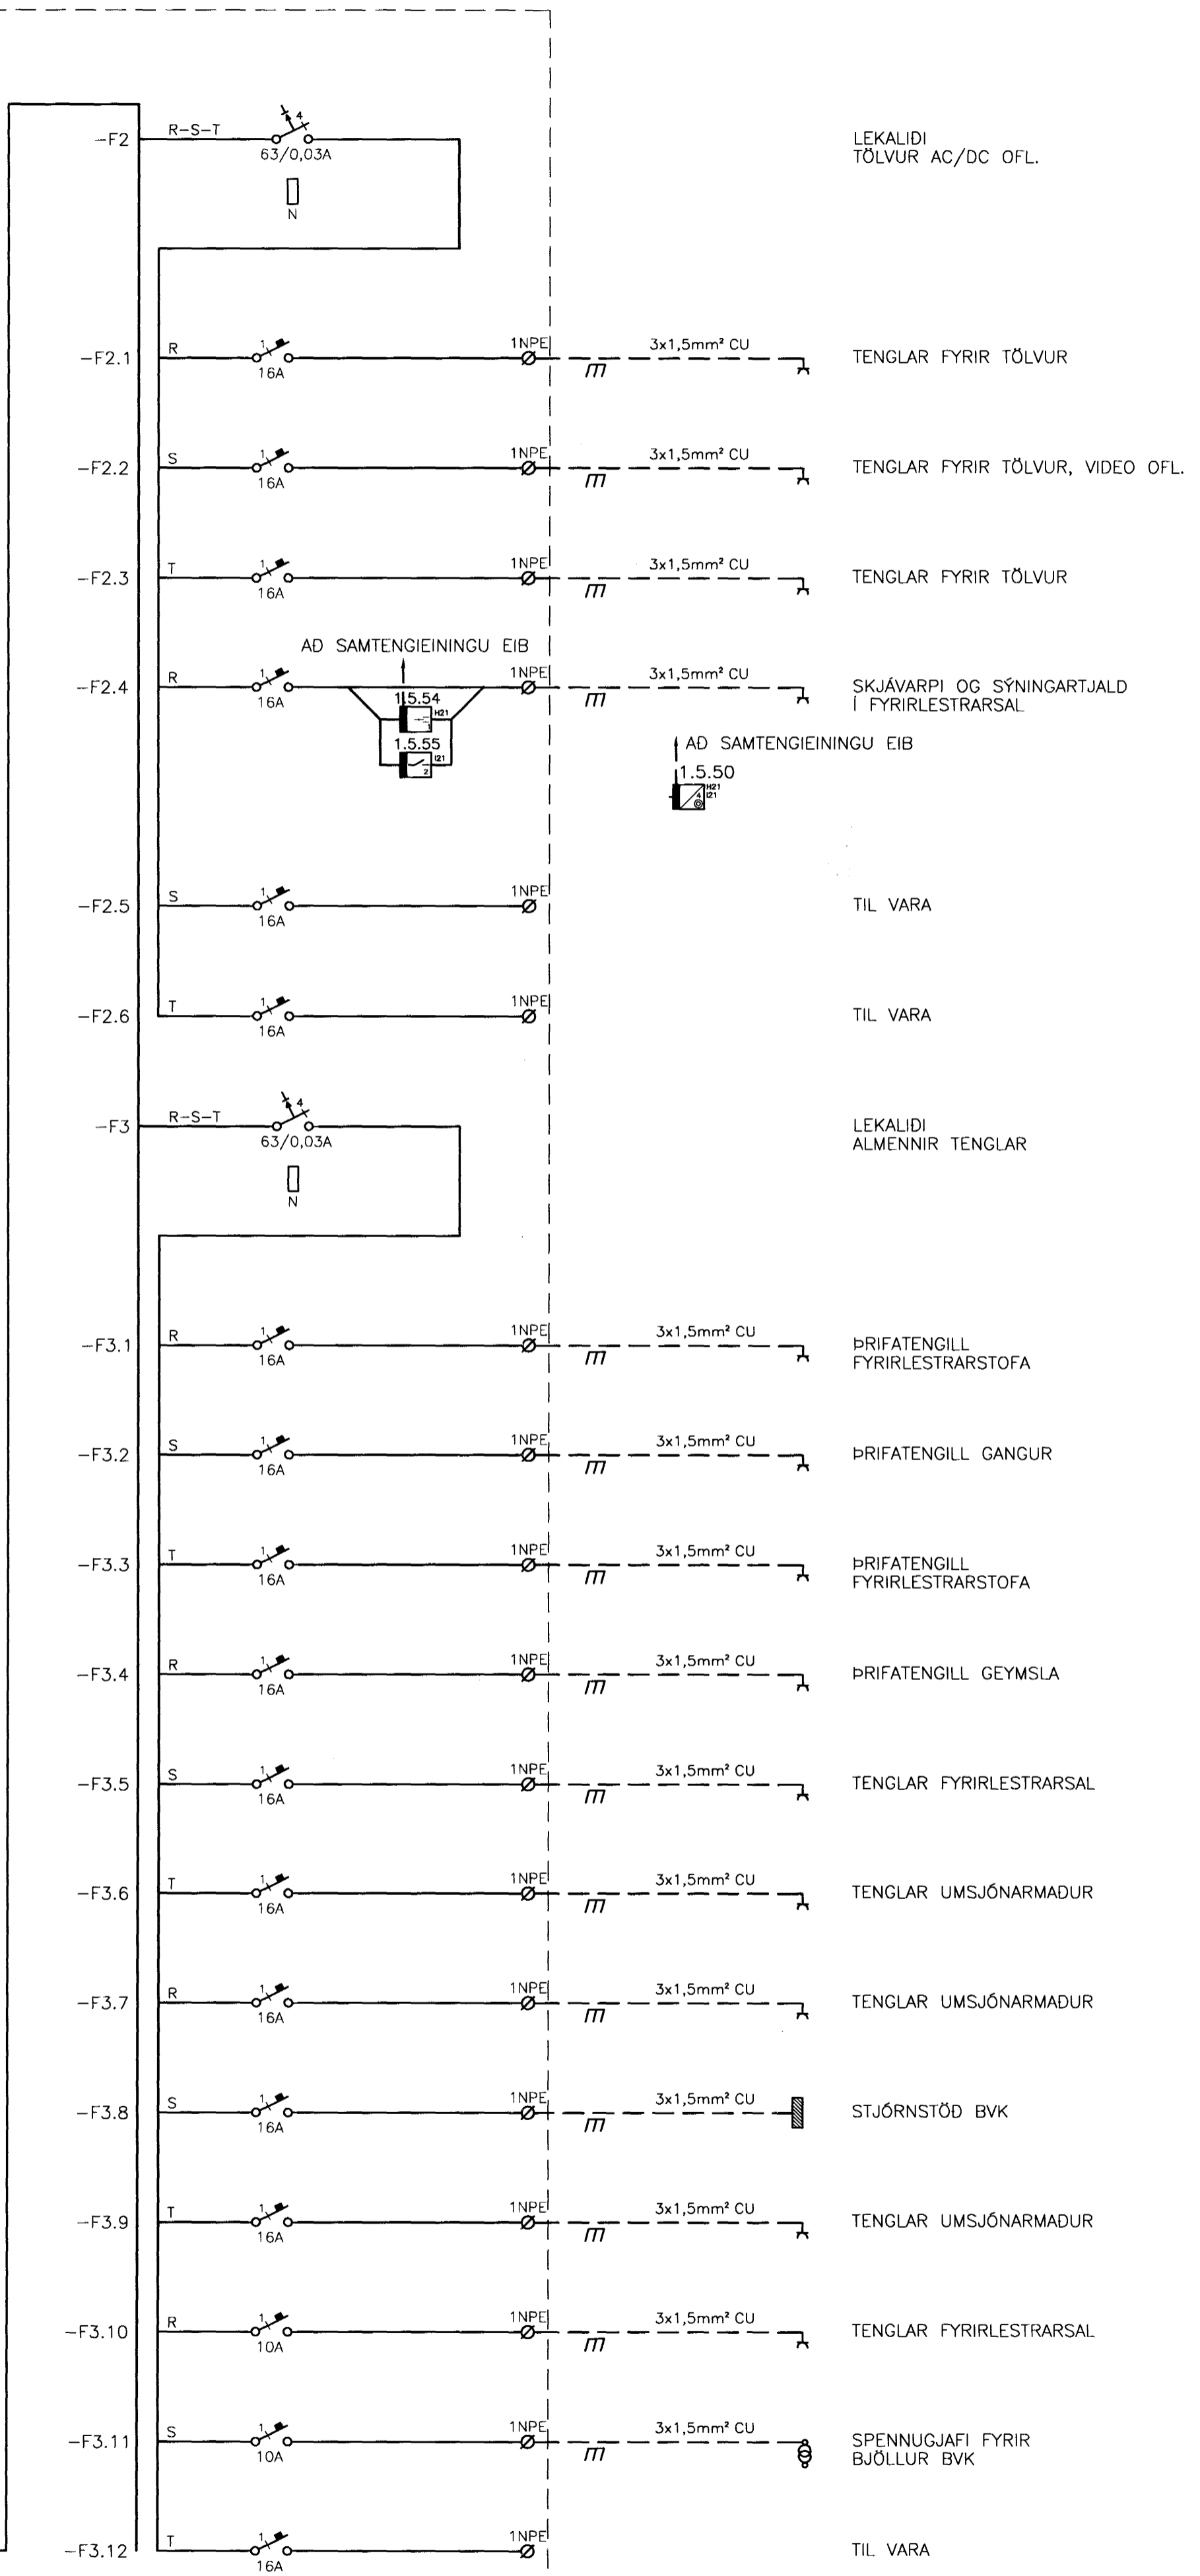


TAFLA T.1.G.9

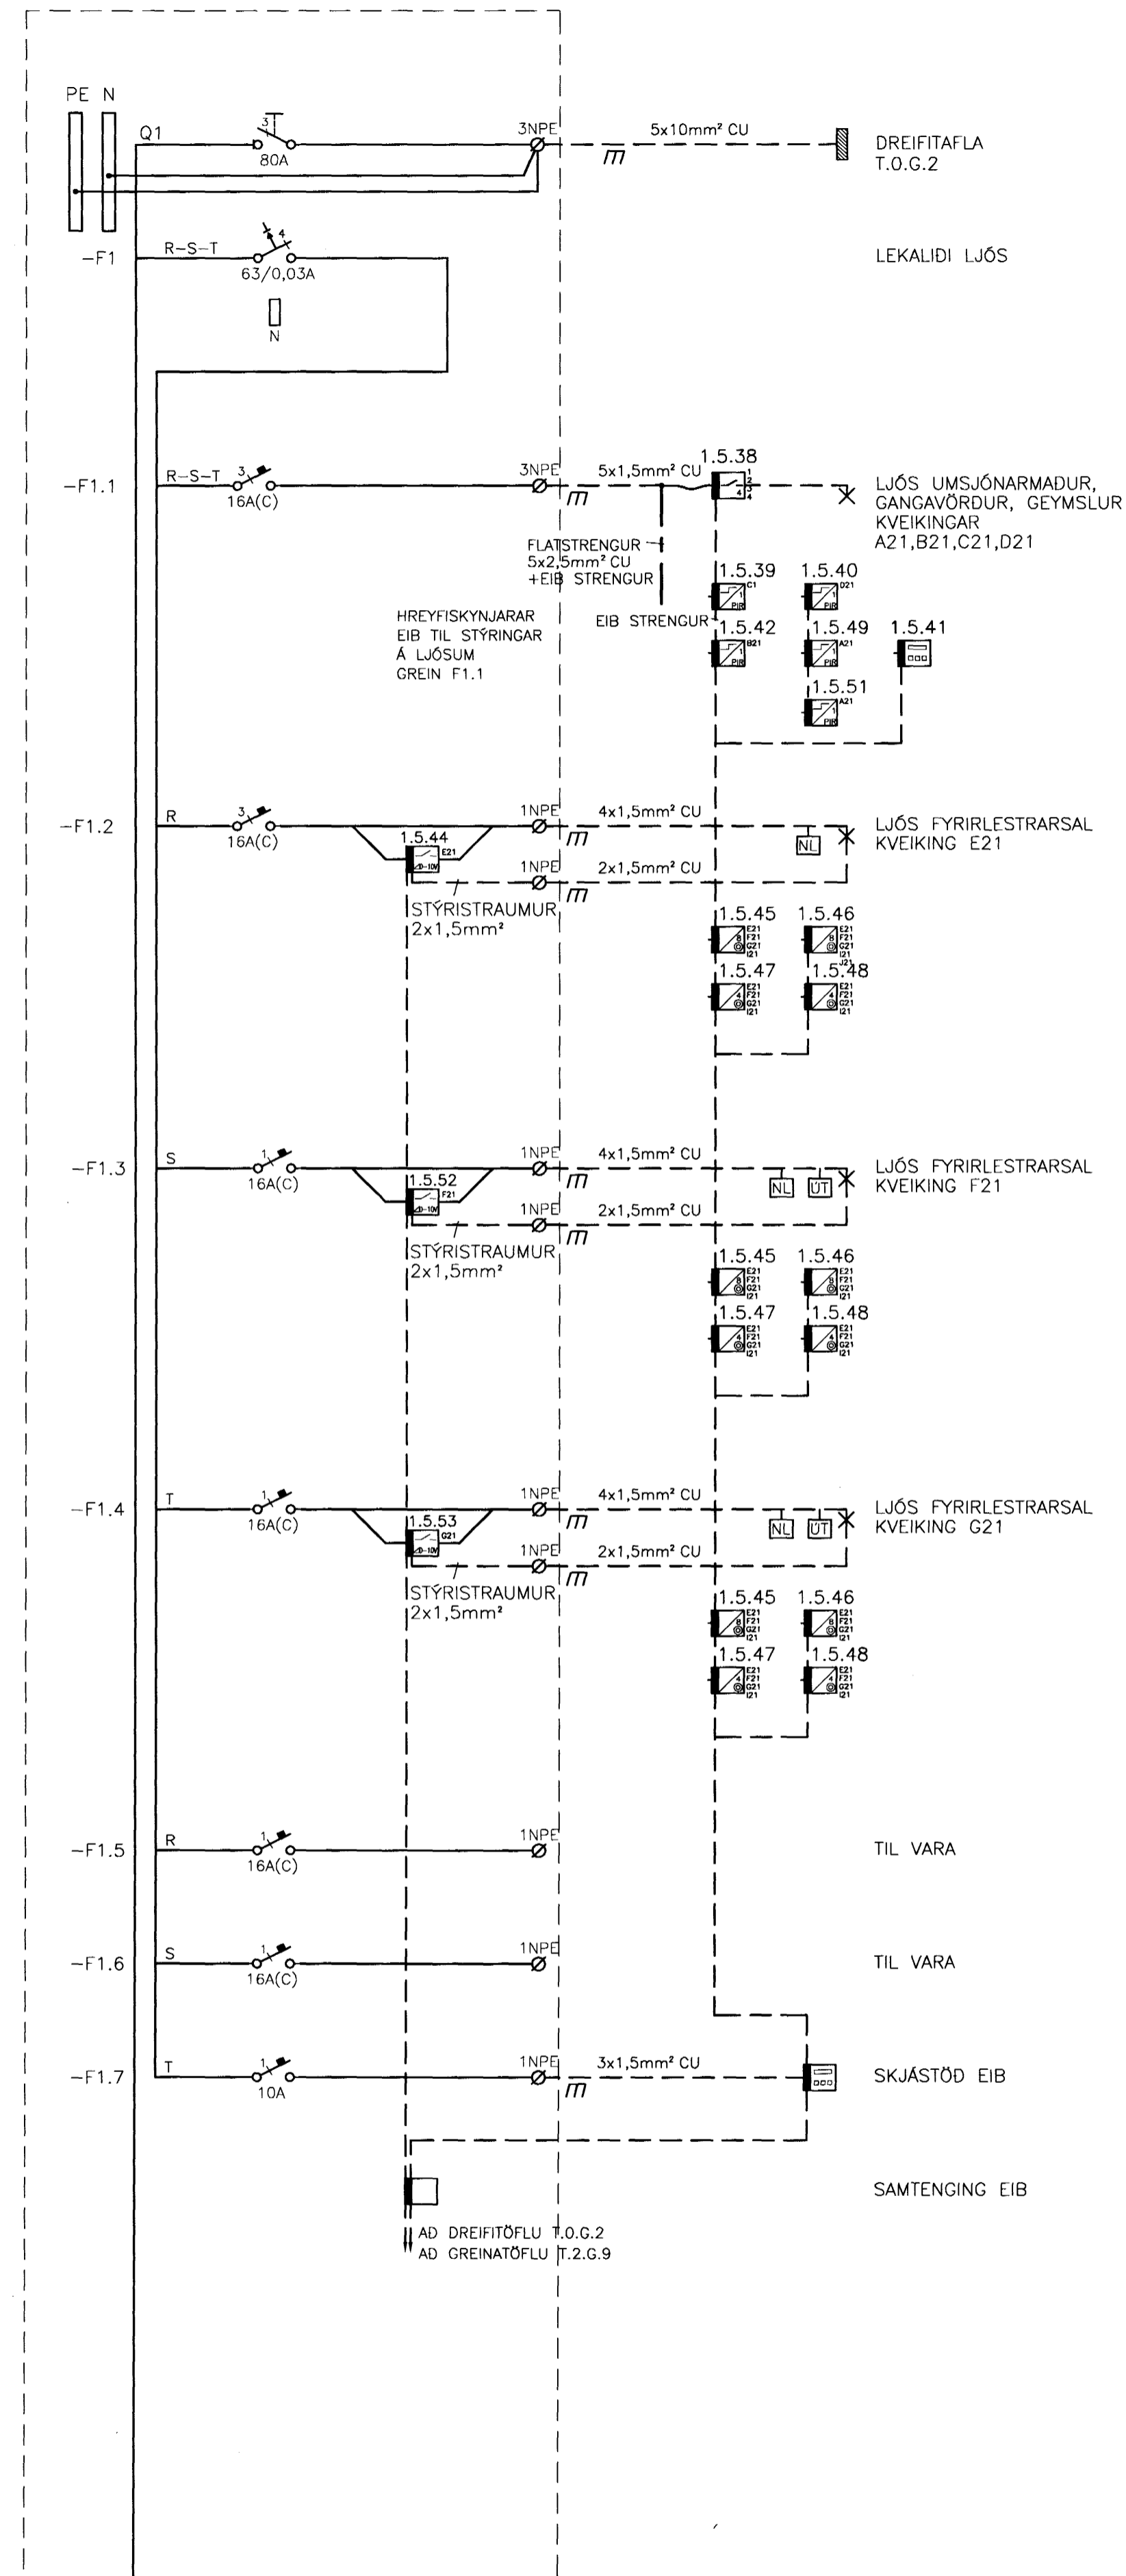

Handwritten calculation:
 $219,7 + 175,9 \cdot \frac{9}{26} = 65,996$
 66
 6921,2

Handwritten date: 25.6.03.

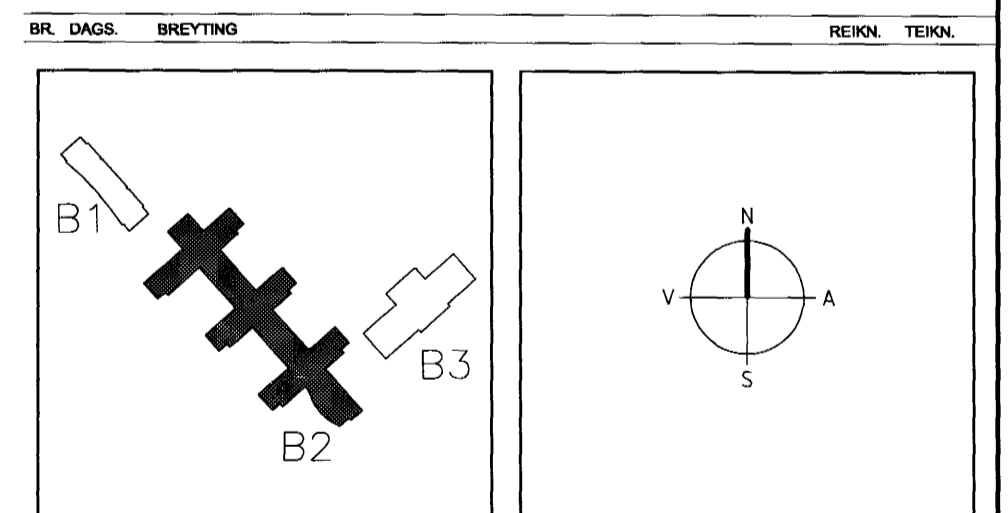

ARKITEKTAR BERGSTADASTRÆTI 10, RVK sími:551-1460, netfang:arkitekt@ishoff.is

FINNUR BJÖRGVINSSON HILMAR ÞÓR BJÖRNSSON SIGURDUR ÓLAFSDÓTTIR

LANDMÖTUN Einar E. Sæmundsen Ingibjörg Kristjánsdóttir Margrét Sigurbardóttir

VSÓ RÁÐGJÖF SÓLVANGSVEGUR 4 LÆKJASKÓLI

RAFORKLARSKI ENLUNUMYND GREINATAFLA 1. HÆÐ T.1.G.9