


Samþykkt þann
26 NOV. 2003
Byggingafulltrúinn í Hafnarfirði
F.h. Sigurbjartur Halldórsson

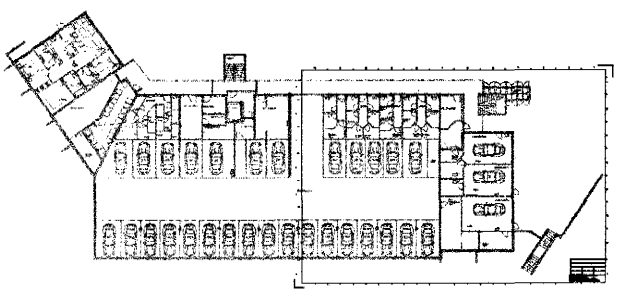

Verkefni Berjavellir 2 220 Hafnarfirði		
Verkefni/Verknumér Rafflagir 1 hæð austur		
Bláð.n. 4/13	Daga 20. okt 2002	Kvartál 1:50
Yfirfærð <i>Sigrún Þórunn</i>	Sagð. <i>Sigrún Þórunn</i>	Breyting 1. des 2002
Míðvangi 125 220 Hafnarfirði tlf. 700402-5090 Sími 565 1845, fax 565 0940 gsm 898 0970 http://www.munus.is, e-mail munus@munus.is munus Hornubúur Sigurjón Harðarson, kt. 060361-2749		