




F  
E  
D  
C  
B  
A

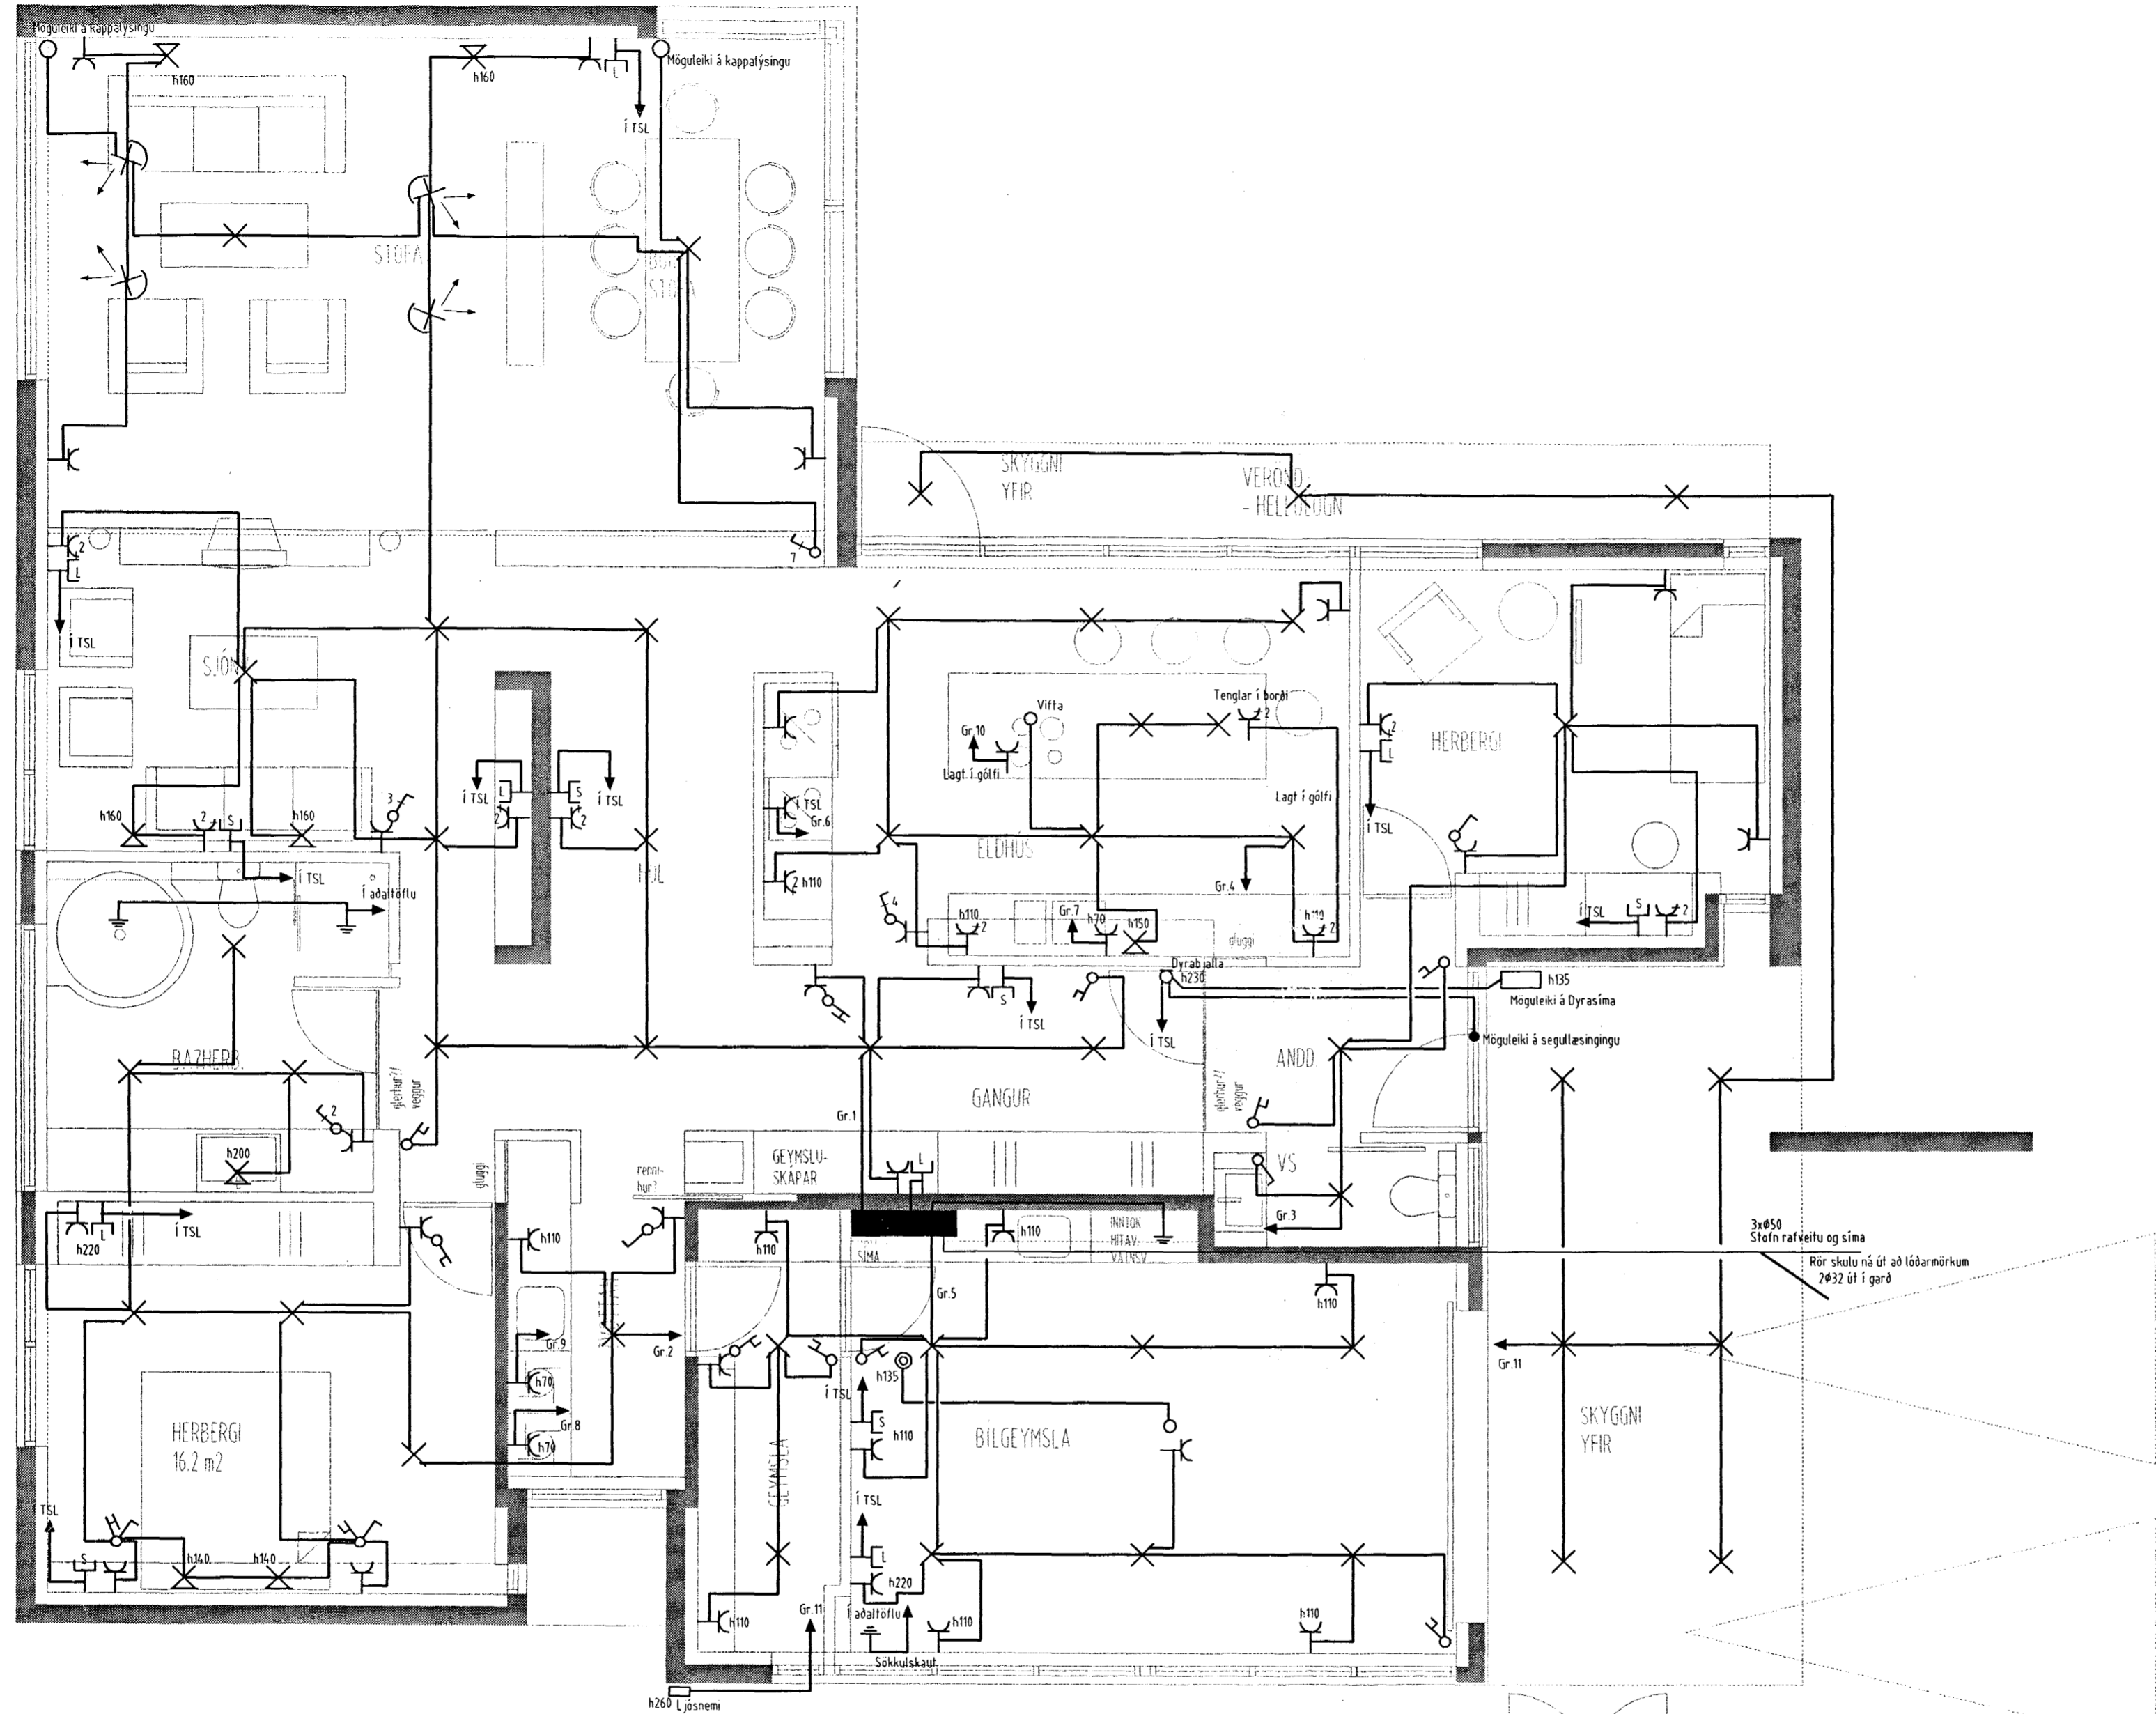

# Grunnmynd 1 hæð

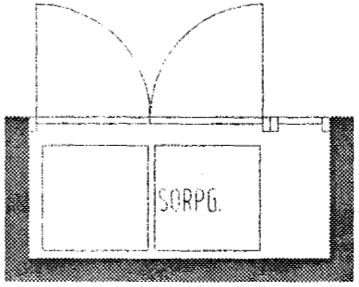

Samþykkt þann  
26 NOV. 2003  
Byggingafultrúinn í Hafnarfirði  
F.h. Sigurbjartur Halldórsson

Verkhelt Burknaveilir 9 220 Hafnarfirði		
Verkhloti/Verkhnumer Grunnmynd Rafagna		
Blað.n.r. 2/2	Dags. 08.júli 2003	Kvarði 1:50
Yfirfarði <i>Sigurbjartur Halldórsson</i>	Samb. <i>Sigurbjartur Halldórsson</i>	Breyting
 Miðvangi 125 220 Hafnarfirði kt. 700402-5090 Sími 565 1845, fax 565 0940 gsm 898 0970 http://www.munus.is, e-mail munus@munus.is Hönnuður Sigurbjartur Halldórsson, kt. 060361-2745		

8 7 6 5 4 3 2 1