



Einlínunmynd

Heimtaugarrör m.m.:
 Rafmagn: 1xø50 heimtaug
 Rafmagn: 1xø50 garðljós
 Sími: 1xø50 heimtaug
 Breiðband: 1xø50 heimtaug

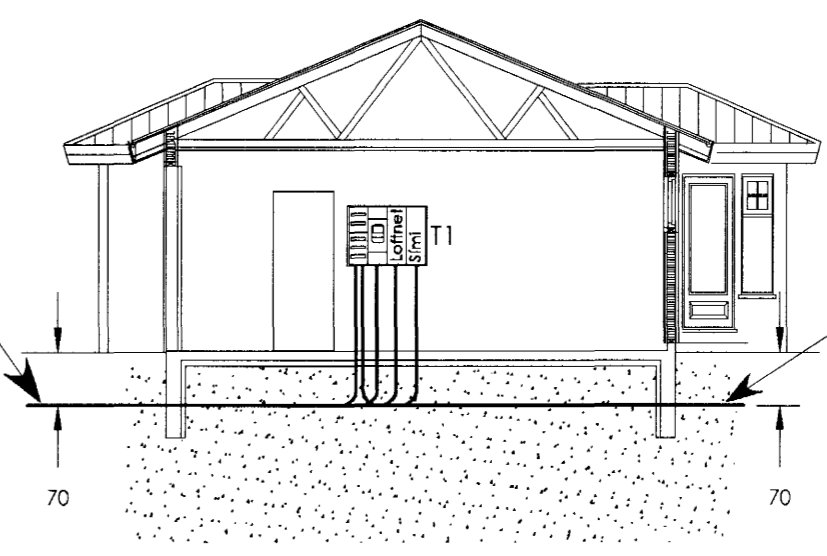

Snið 1:100

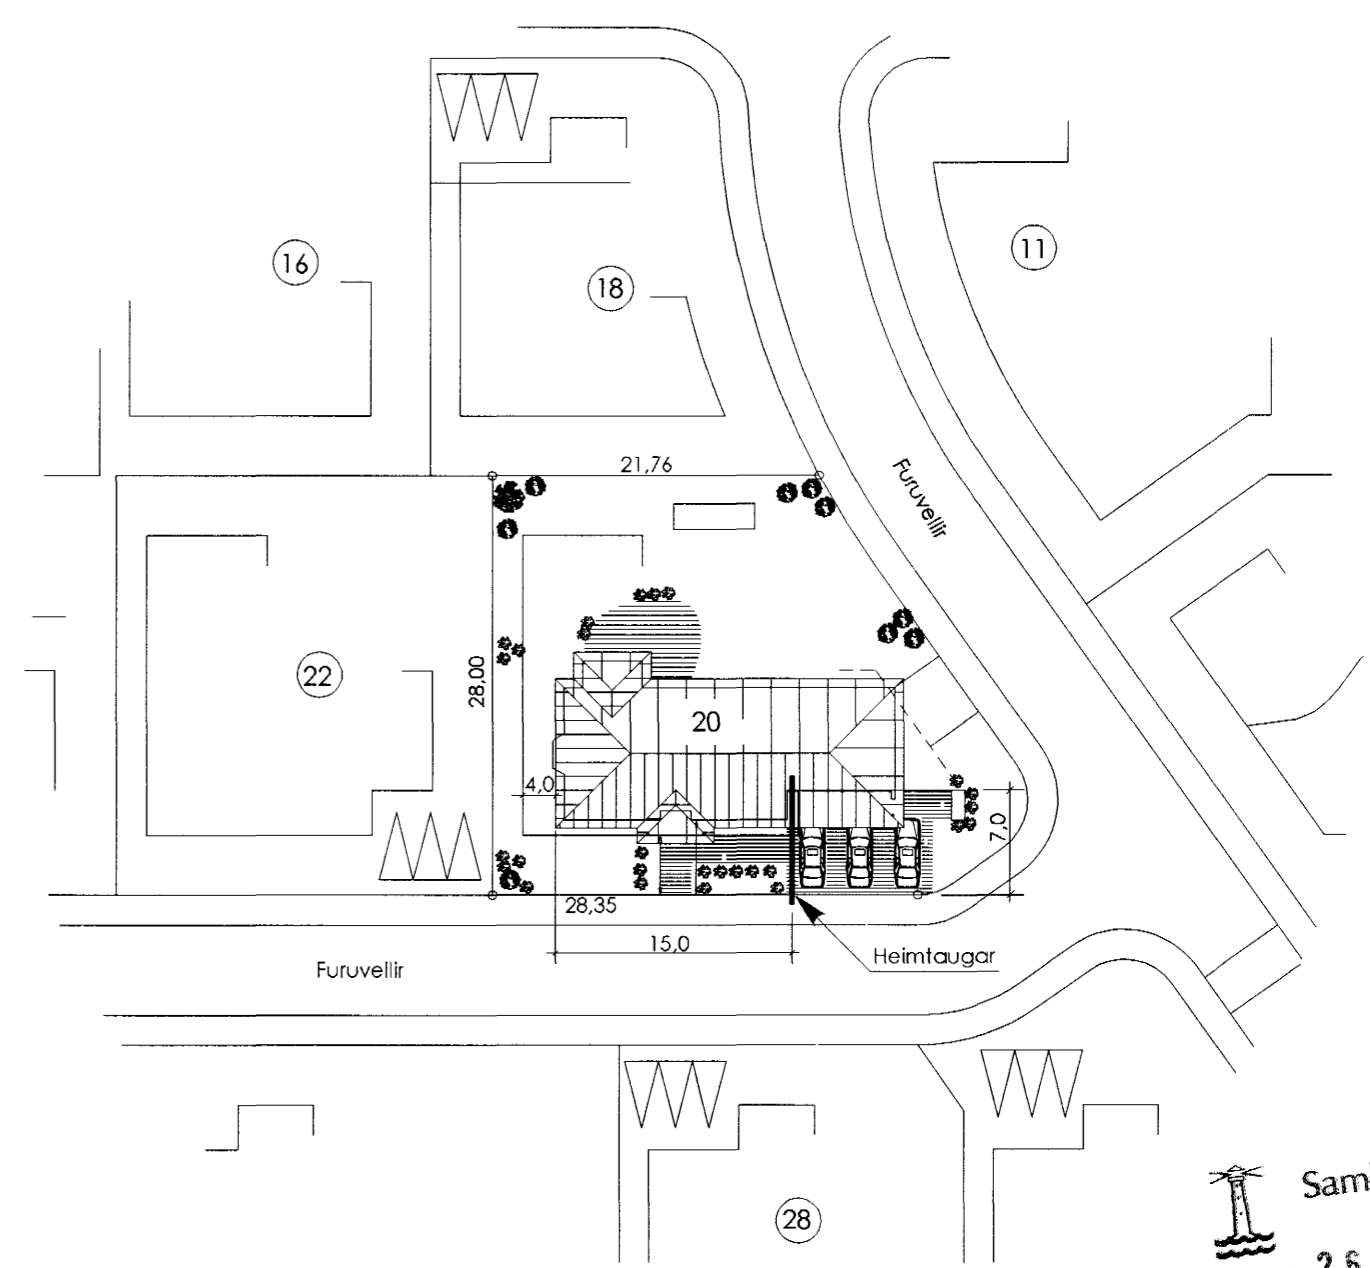

Afstöðunmynd 1:500

Samþykkt þann
 26 NOV. 2003
 Byggingafulltrúinn í Hafnarfirði
 F.h. Sigurbjartur Halldórsson

AKKUR SF Tækniþjónusta Amarráun 24, 220 Hafnarfjörður sími/fax: 533 1950, akkur@islandia.is			
Verkhelt:	Kvarð:		
Furuvellir 20 220 Hafnarfjörður	1:100 1:500		
Tekning:	Tekn.nr.:		
Einlínun., snið, afstöðunmynd	03		
Teknað:	Dags:	Verk nr.:	Breytt:
ER	14.11.03	141103	
Undirskr.:	Eiríkur Rósberg rafm.tæknifr. k.t.: 0201 45 4479		