



GRUNNMYND 1:50

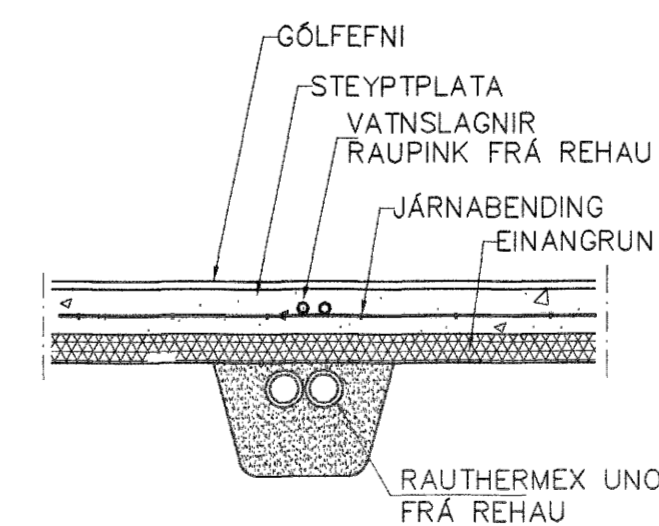

LAGNIR, SNID, 1:20

Br.	Dags.	Eðli breytinga	Sign
<b>DAGGARVELLIR 6B</b> <b>HAFNARFIRÐI</b>			
FÆÐURÖR FYRIR VATNSLAGNIR			
 Samþykkt barn 1-2-DES-2003			
MKV. 1:50 1:500			
DACS. NÓV. 2003			
VERK NR. 2328			
TEIKN. NR. 2-02			
HANNAÐ SIG. ÞORLEIFSS. KT. 241148-3009			
TEIKNAD G.H.			
YFIRFARIÐ			
			
<b>TEIKNIÞJÓNUSTA</b> SIGURÐAR ÞORLEIFSSONAR ehf STRANDGÖTU 11 220 HAFNARFIRÐI Sími 555-4255 FAX 565-2875 E-mail taekniþjonusta@islandia.is kt: 440693-2539			