


LYKILMYND 1:1000

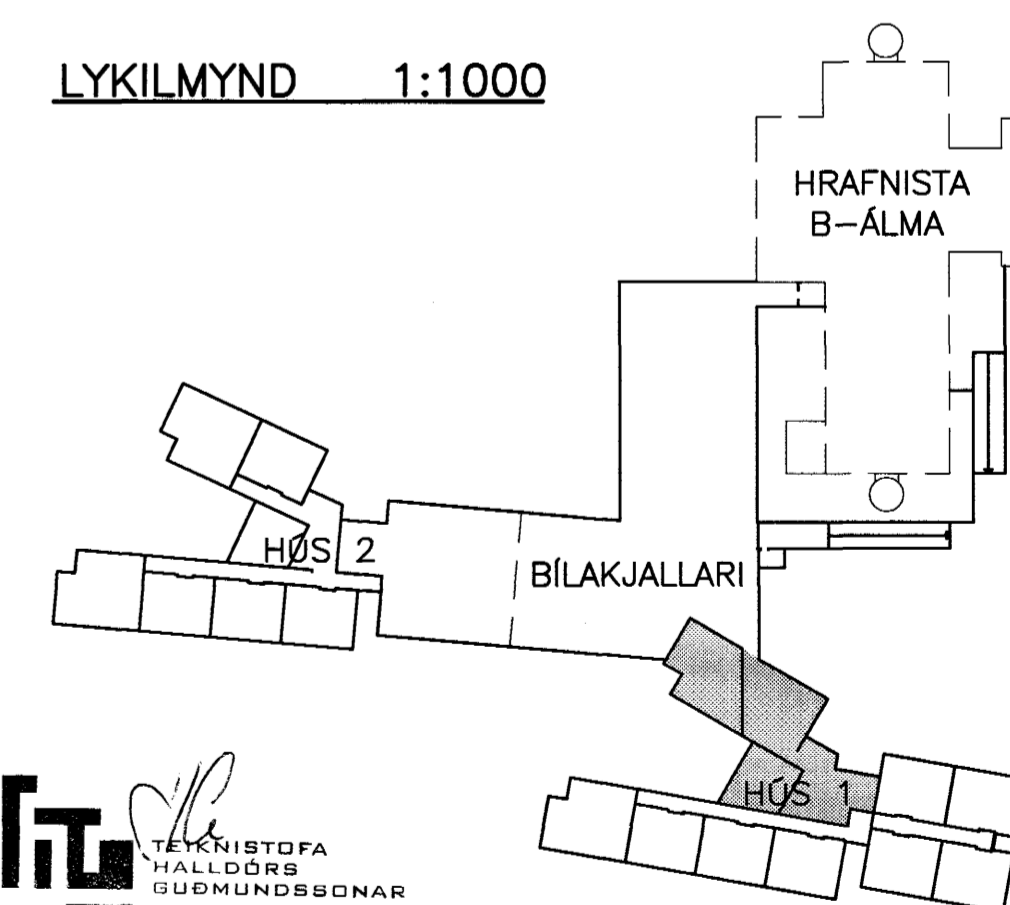

Byggingatútrúi Hafnarjardar
Algreitt bann
20 DES. 2001
VG

BR. DAGS. BREYTING REIKN. TEIKN.

HRAFNISTA HFJ. – FJÖLBÝLISHÚS VÍÐ GARÐAVEG

ÞRIFA-, HITA- OG LOFTRÆSIKERFI HANNAÐ/TEIKN. ÓAG/BH
GRUNNMYND ATH. *Ólafur B.*
KJALLARI SAMÞYKKT *Ólafur B.*
HÚS 1 KT. 130657-4439

KVARDI 1:50 REYKJAVÍK 08.11.2001

VERKNR. TEIKN. NR. BR.

00370 1.4.101

