



GRUNNMYND 1:50

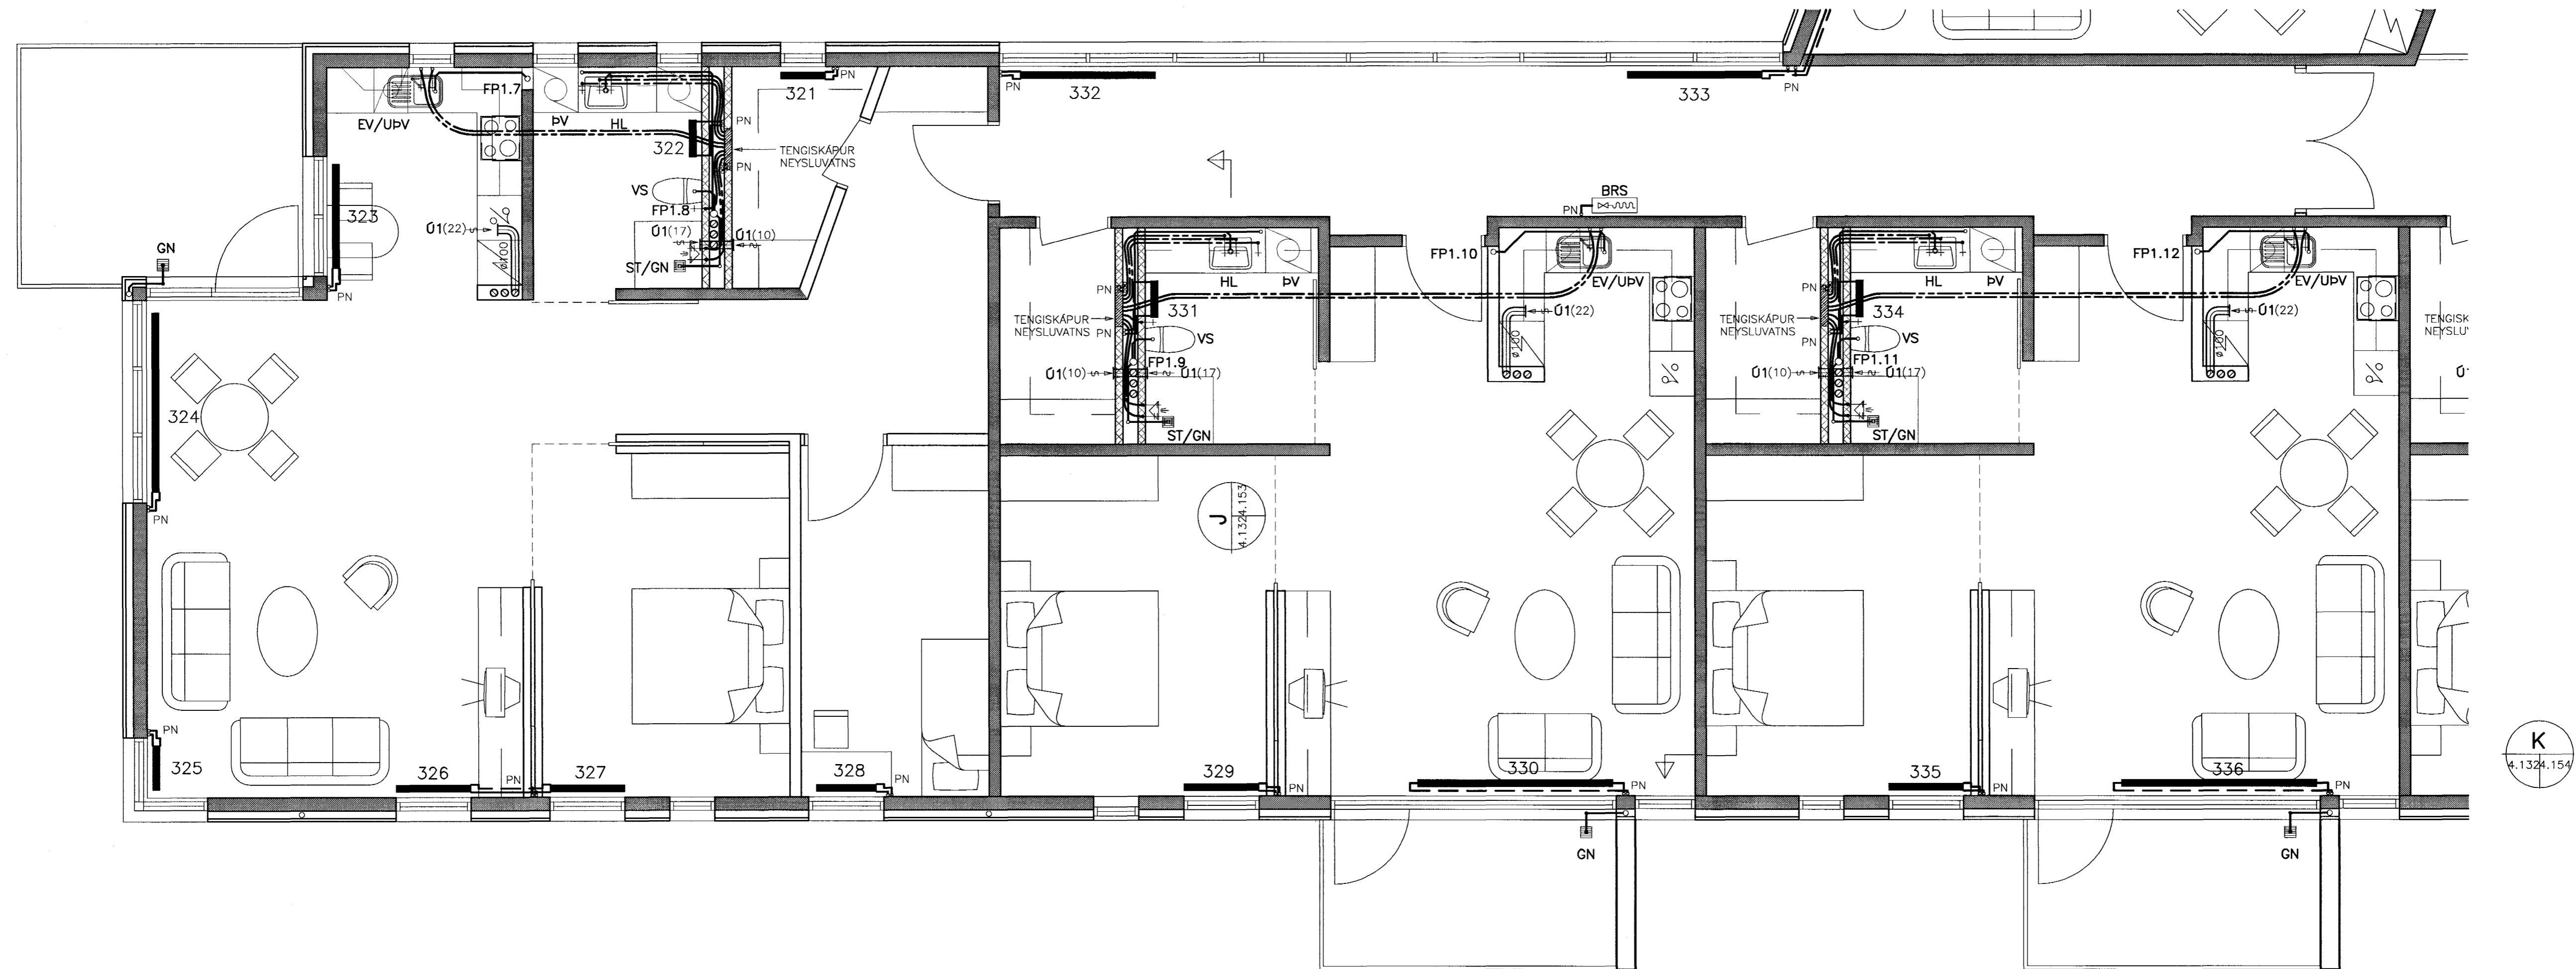

LYKILMYND 1:1000

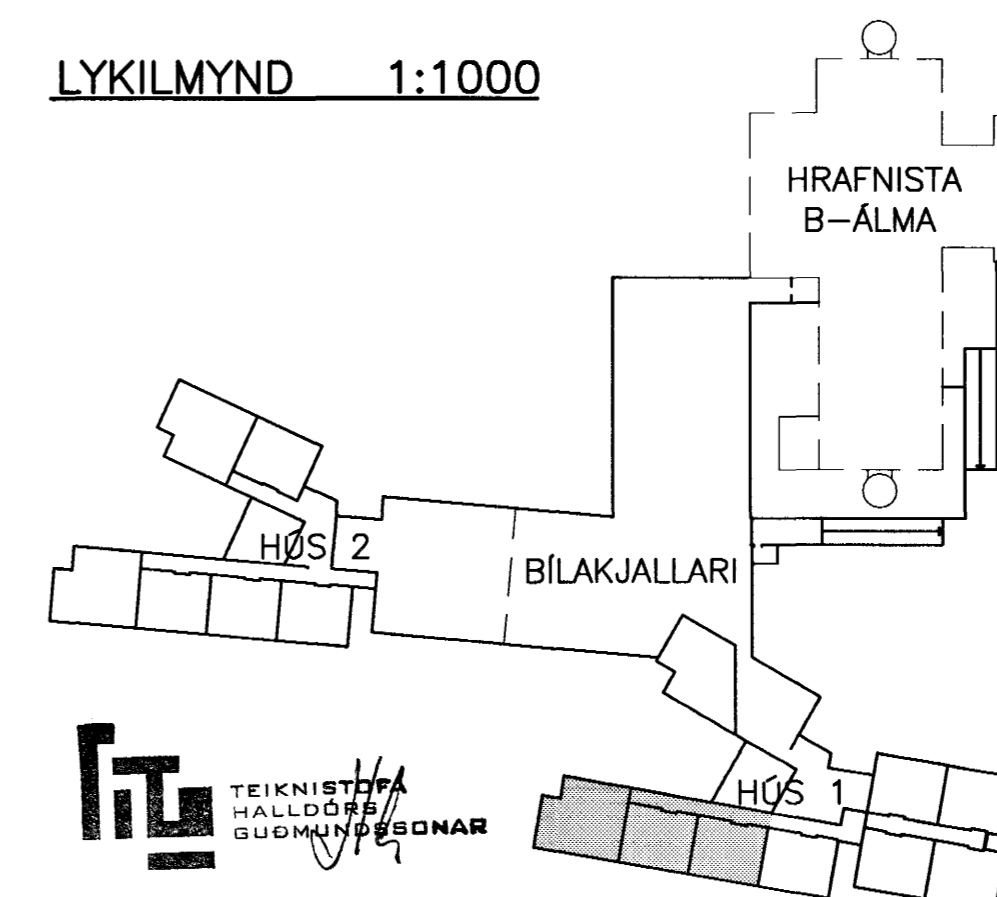

Byggingnaflutrin Hámarfjardar
 Afgreitt þann
 2 0 DES. 2001
 VG

BR.	DAGS.	BREYTING	REIKN.	TEIKN.
HRAFNISTA HFJ. – FJÖLBÝLISHÚS VID GARDAVEG				
ÞRIFA -, HITA- OG LOFTRESIKERFI			HANNAD/TEIKN. ÓAG/ÞH	
3. HÆÐ			ATH. <i>VG</i>	
GRUNNMYND			SAMÞYKKT <i>Julius</i>	
HÚS 1			KT. 130657-4439	
KVARDI 1:50			REYKJAVÍK 08.11.2001	
VERKNR. 00370			TEIKN. NR. BR. 1.4.132	

VSÓ
 VSÓ RÁÐGJÖF BORGARTÓNI 20, 105 REYKJAVÍK, SÍMI 585-9000, SÍMBRÉF 585-9010, NETFANG vsó@vso.is