


LYKILMYND 1:1000

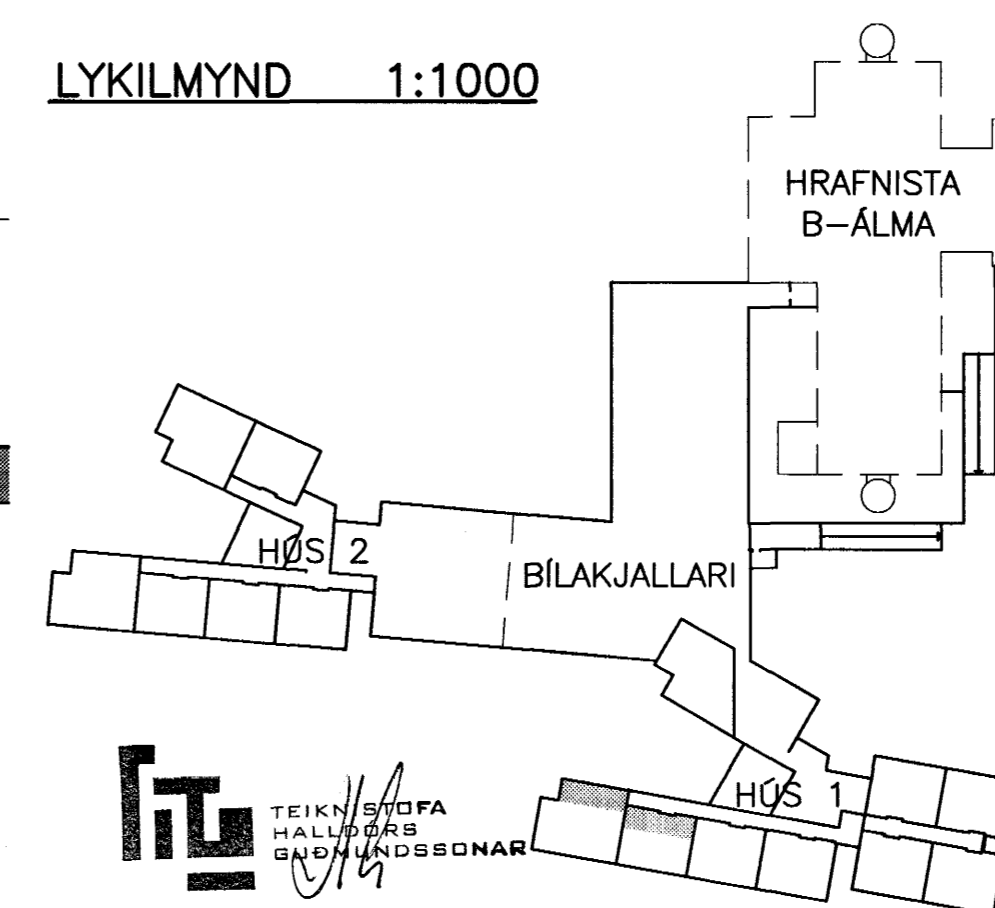

Byggingafultrúi Hávarfjörðar
Algreitt þann
20 DES. 2001
VG

BR. DAGS. BREYTING REIKN. TEIKN.

HRAFNISTA HFJ. – FJÖLBÝLISHÚS VID GARDAVEG

PRIFA-, HITA- OG LOFTRÆSIKERFI
GRUNNMYND 1.HÆÐ
SÉRMYNDIR OG SNID
HÚS1

HANNAÐ/TEIKN. ÖAG/PH
ATH. *em*
SAMÞYKKI *Julius*
KT. 130659-4439

KVARDI 1:20 REYKJAVÍK 08.11.2001
VERKNR. TEIKN. NR. BR.

VSÓ
VSÓ RÁÐGJÖF

BORGARTÓNI 20, 105 REYKJAVÍK, Sími 585-9000, Símbref 585-9010, Netfang vsó@vso.is