




I SNID 1:20
4.1X4.153

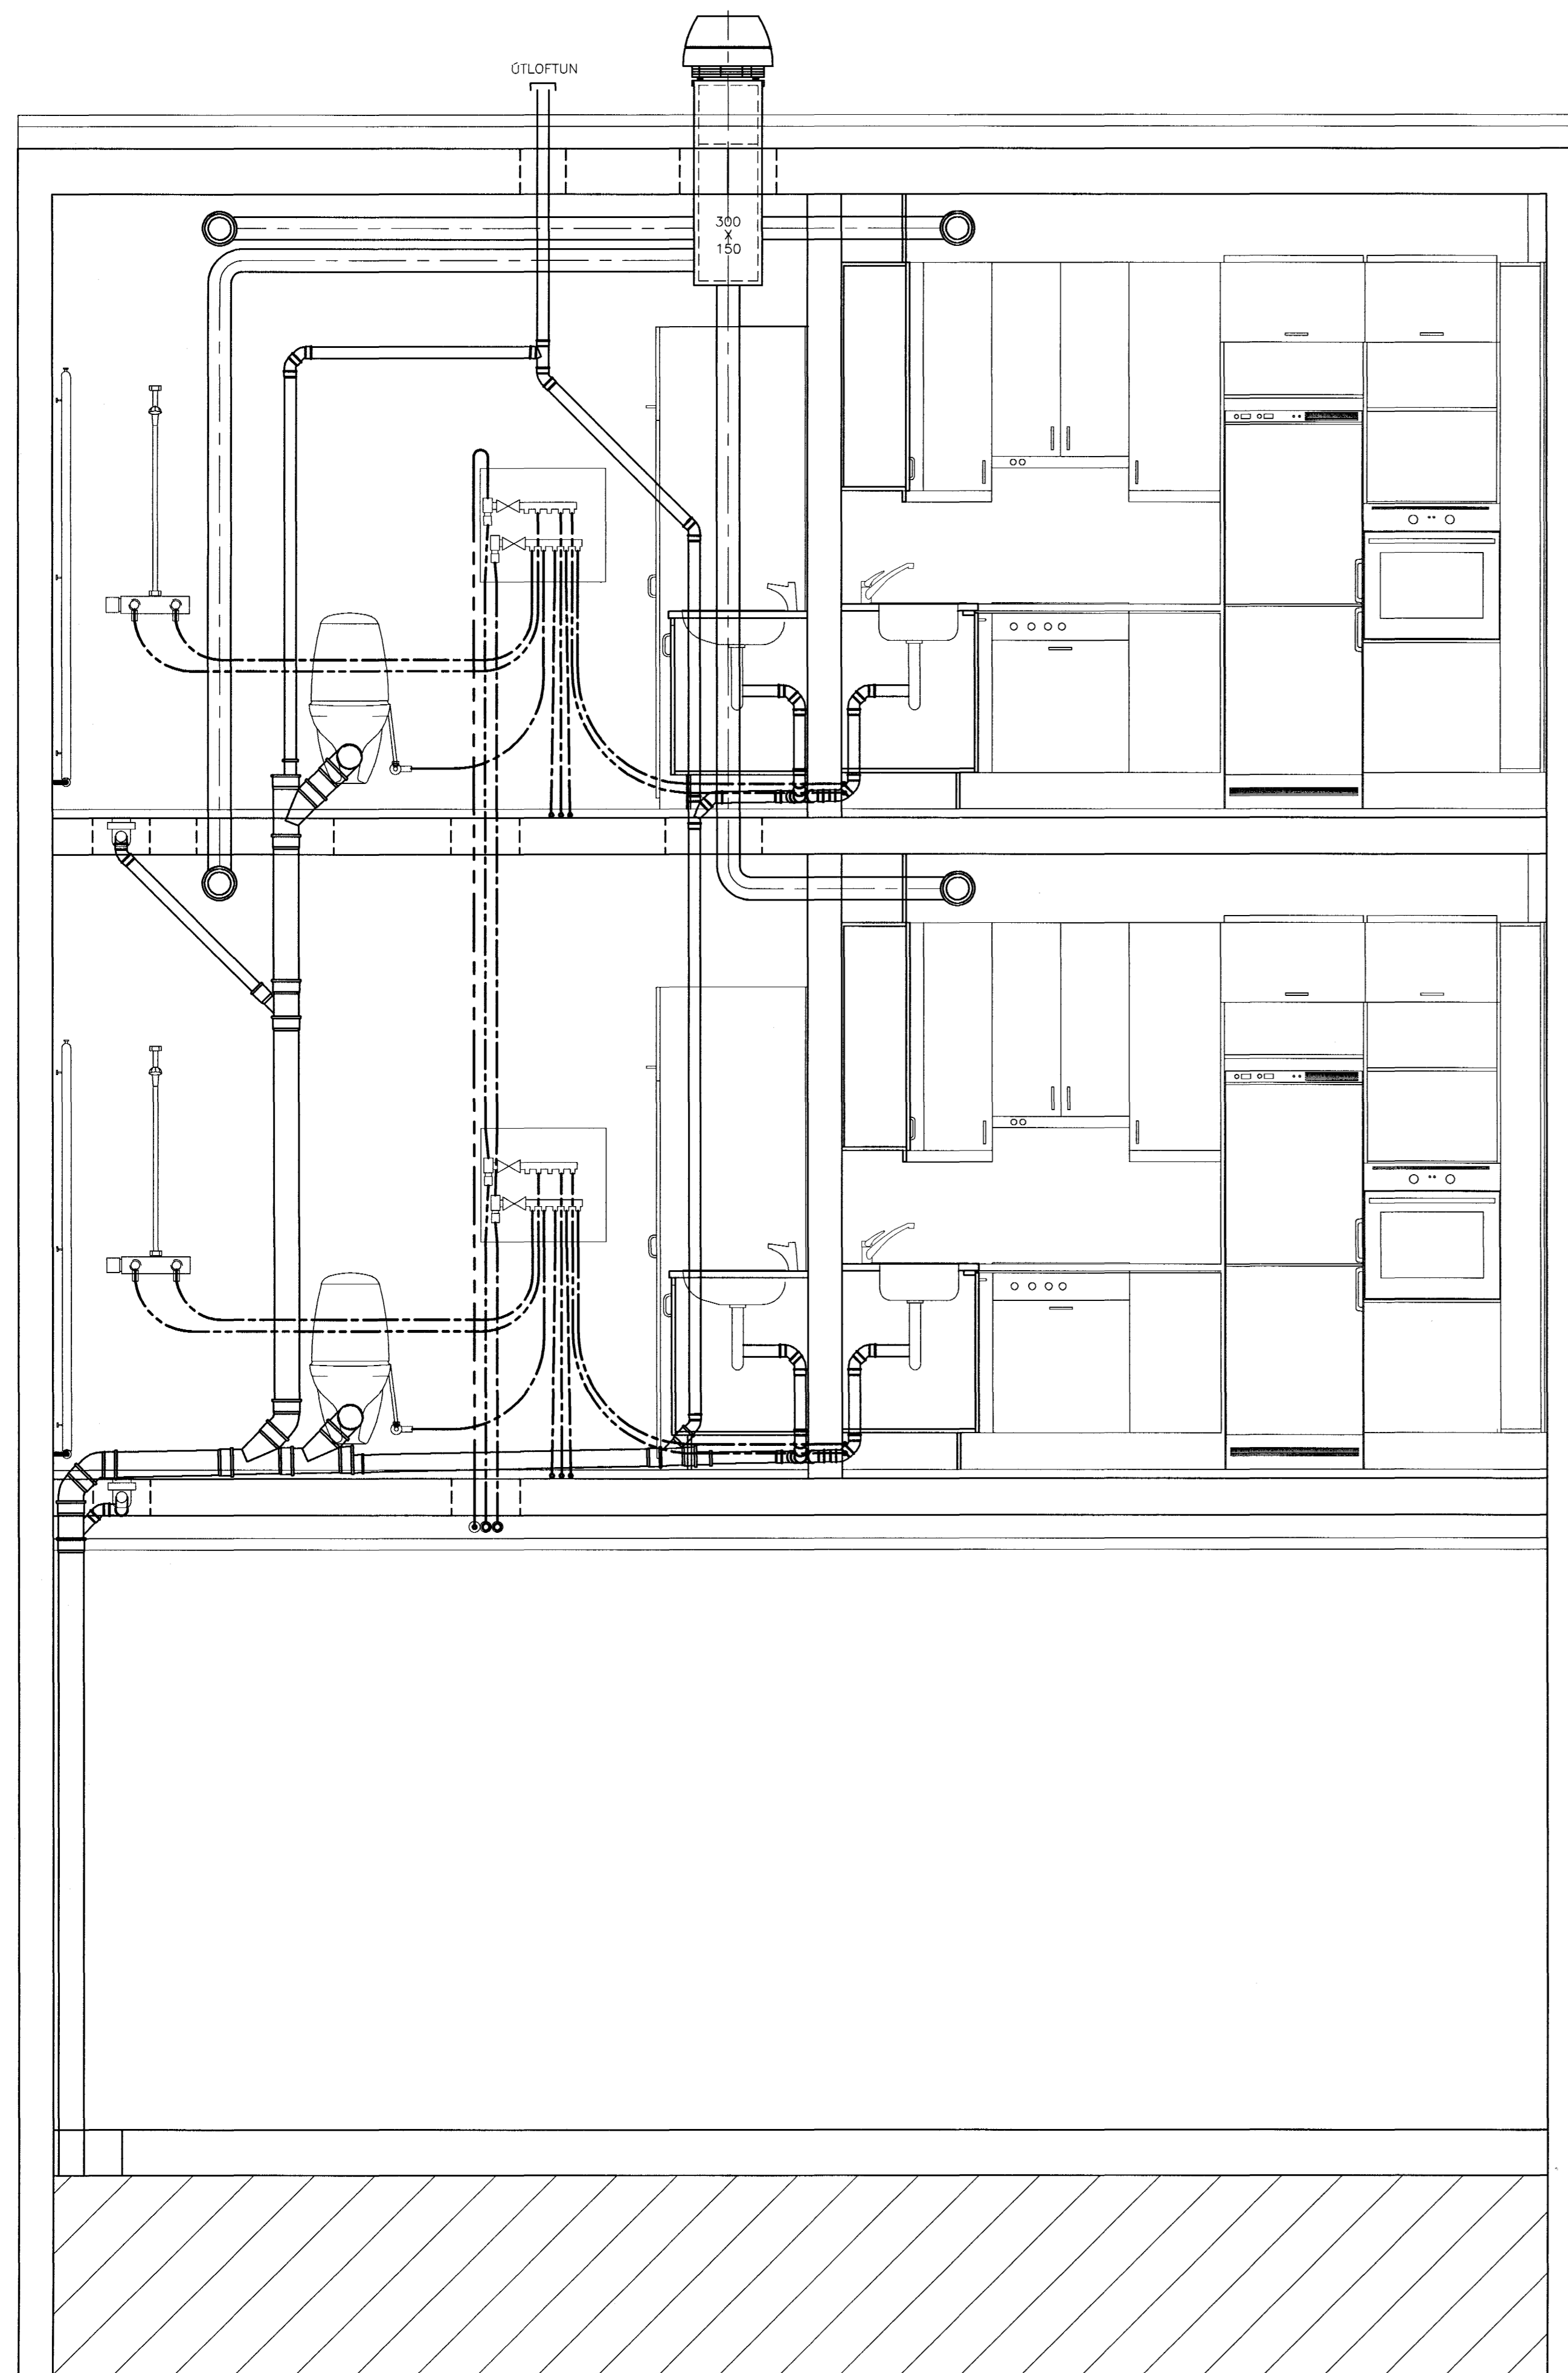

J SNID 1:20
4.1X24.153

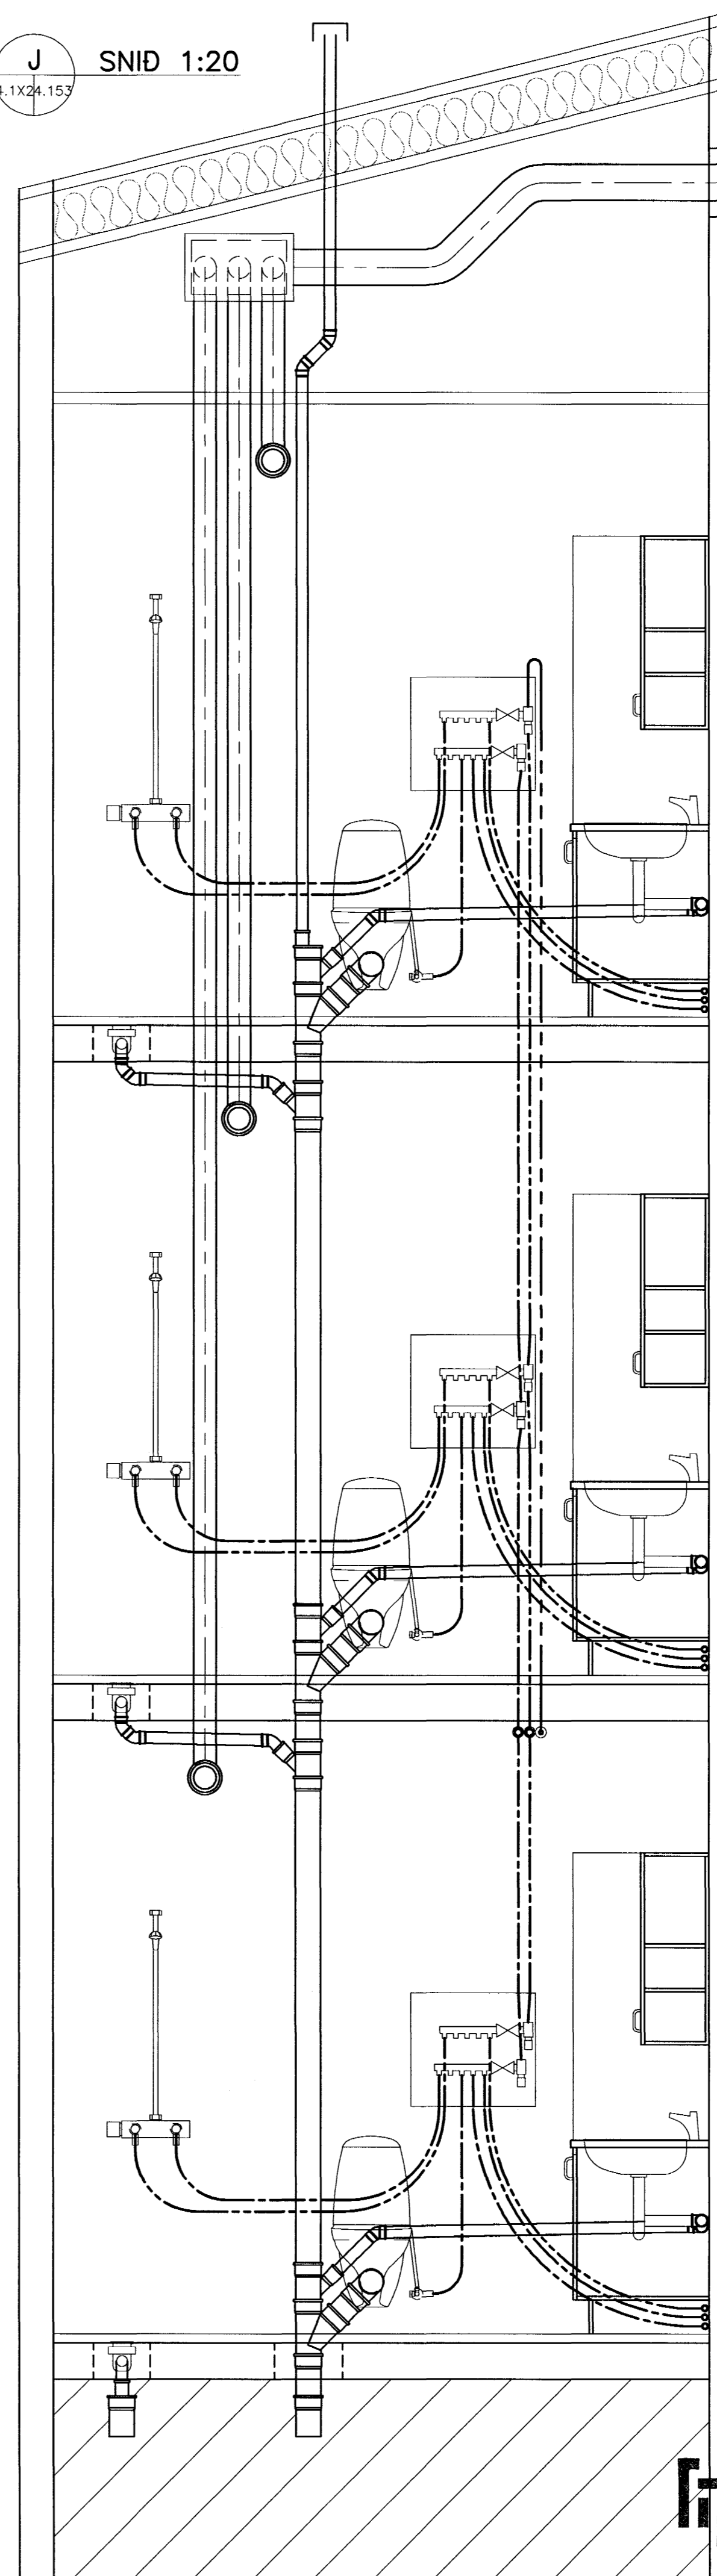

SM SNID 1:10
4.1534.153

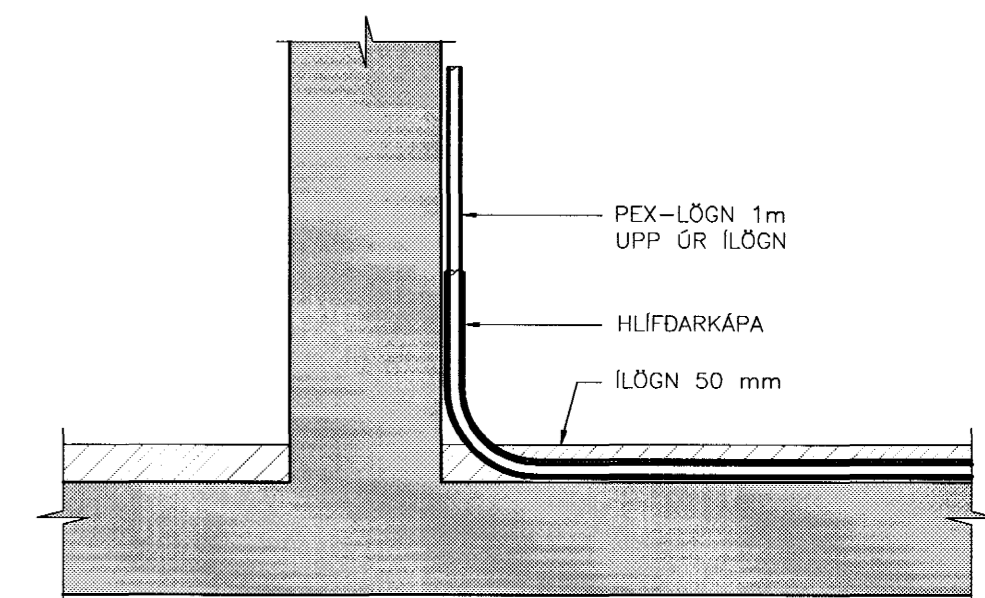

Byggingafulltrú: námsljóðar
Alfreitt þann
20 DES. 2001
VG

BR.	DAGS.	BREYTING	REIKN.	TEIKN.
HRAFNISTA HFJ. – FJÖLBÝLISHÚS VÍÐ GARÐAVEG				
PRIFA-, HITA- OG LOFTRÆSIKERFI			HANNAD/TEIKN. 0AG/0AG	
SÉRMYND OG SNID			ATH. <i>KA</i>	
HÚS 1			SAMÞYKKT <i>JuliusB</i>	
			KT. <i>Bob57-4439</i>	
KVARDI 1:20			REYKJAVÍK 08.11.2001	
			VERKNR. TEIKN. NR. BR.	
			00370 1.4.153	



VSÓ
VSÓ RÁÐGJÖF

BORGARTÓNI 20, 105 REYKJAVÍK, SÍMI 585-9000, SÍMBRÉF 585-9010, NETFANG vsó@vso.is