

SKÝRINGAR

- GAT | PLÖTU
- GAT | VEGG (H=HÆÐ | NEDRI BRÚN GATS YFIR FRÁGENGNU GÓLFI)
- RAUF | VEGG (H=HÆÐ | NEDRI BRÚN GATS YFIR FRÁGENGNU GÓLFI)

GÖT VEGNA LAGNA

- A 100x100
- B 100x200
- C 100x300
- D 200x200
- E 300x300
- F 300x380
- G 300x600
- H 200x425
- I 200x500
- J 200x600

ÓRTÖK VEGNA LAGNA





- U1 250x525x150
- U2 200x300x150

GÖT VEGNA RAFLAGNA

- R1 100x250
- R2 100x650
- R3 200x200
- R4 300x300

TILVÍSANIR:

ALMENNAR SKÝRINGAR SJÁ BL. NR.4.000

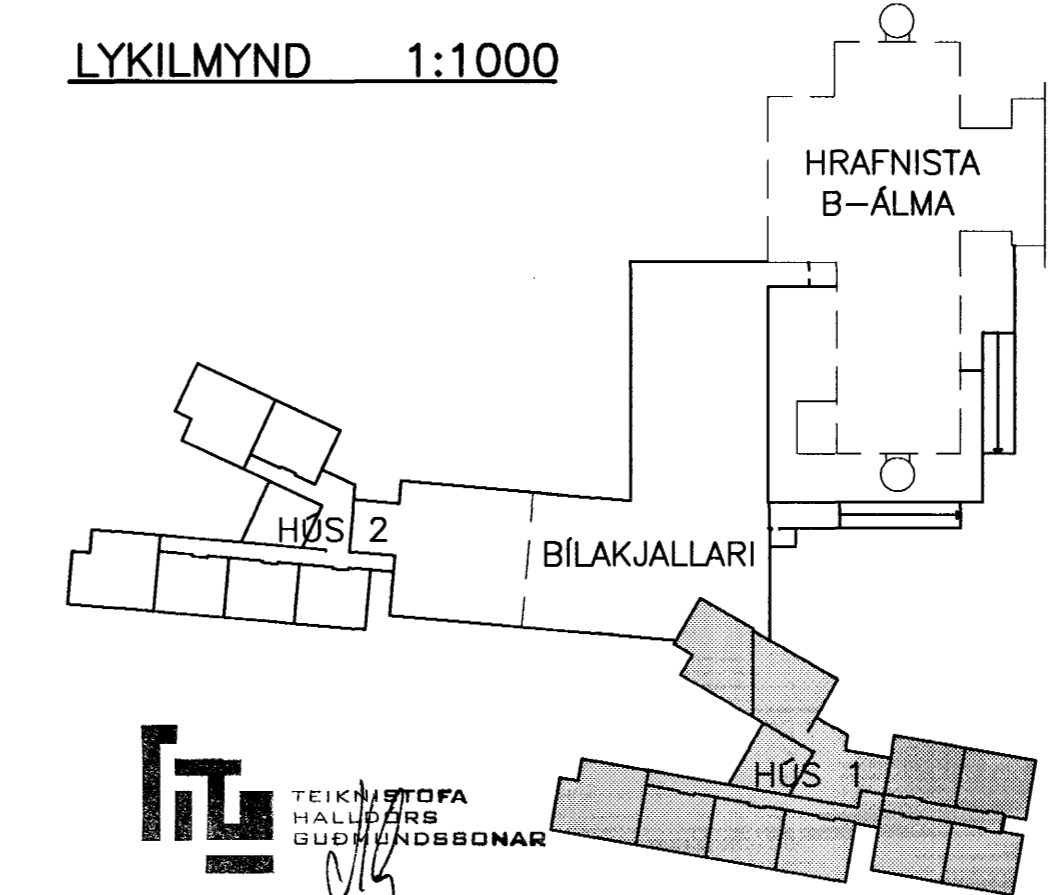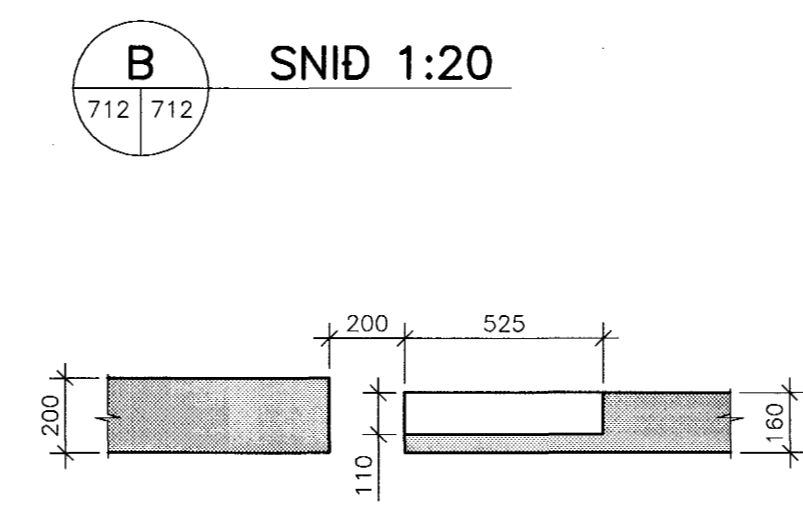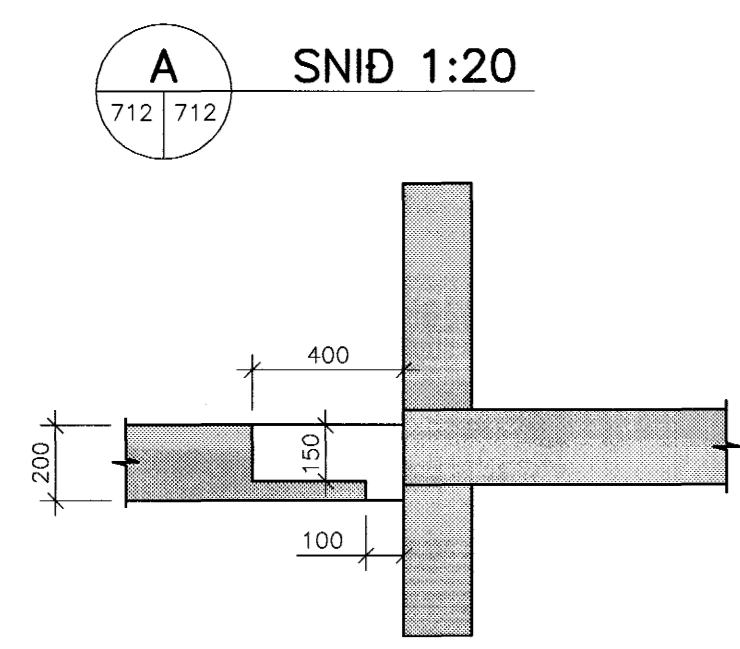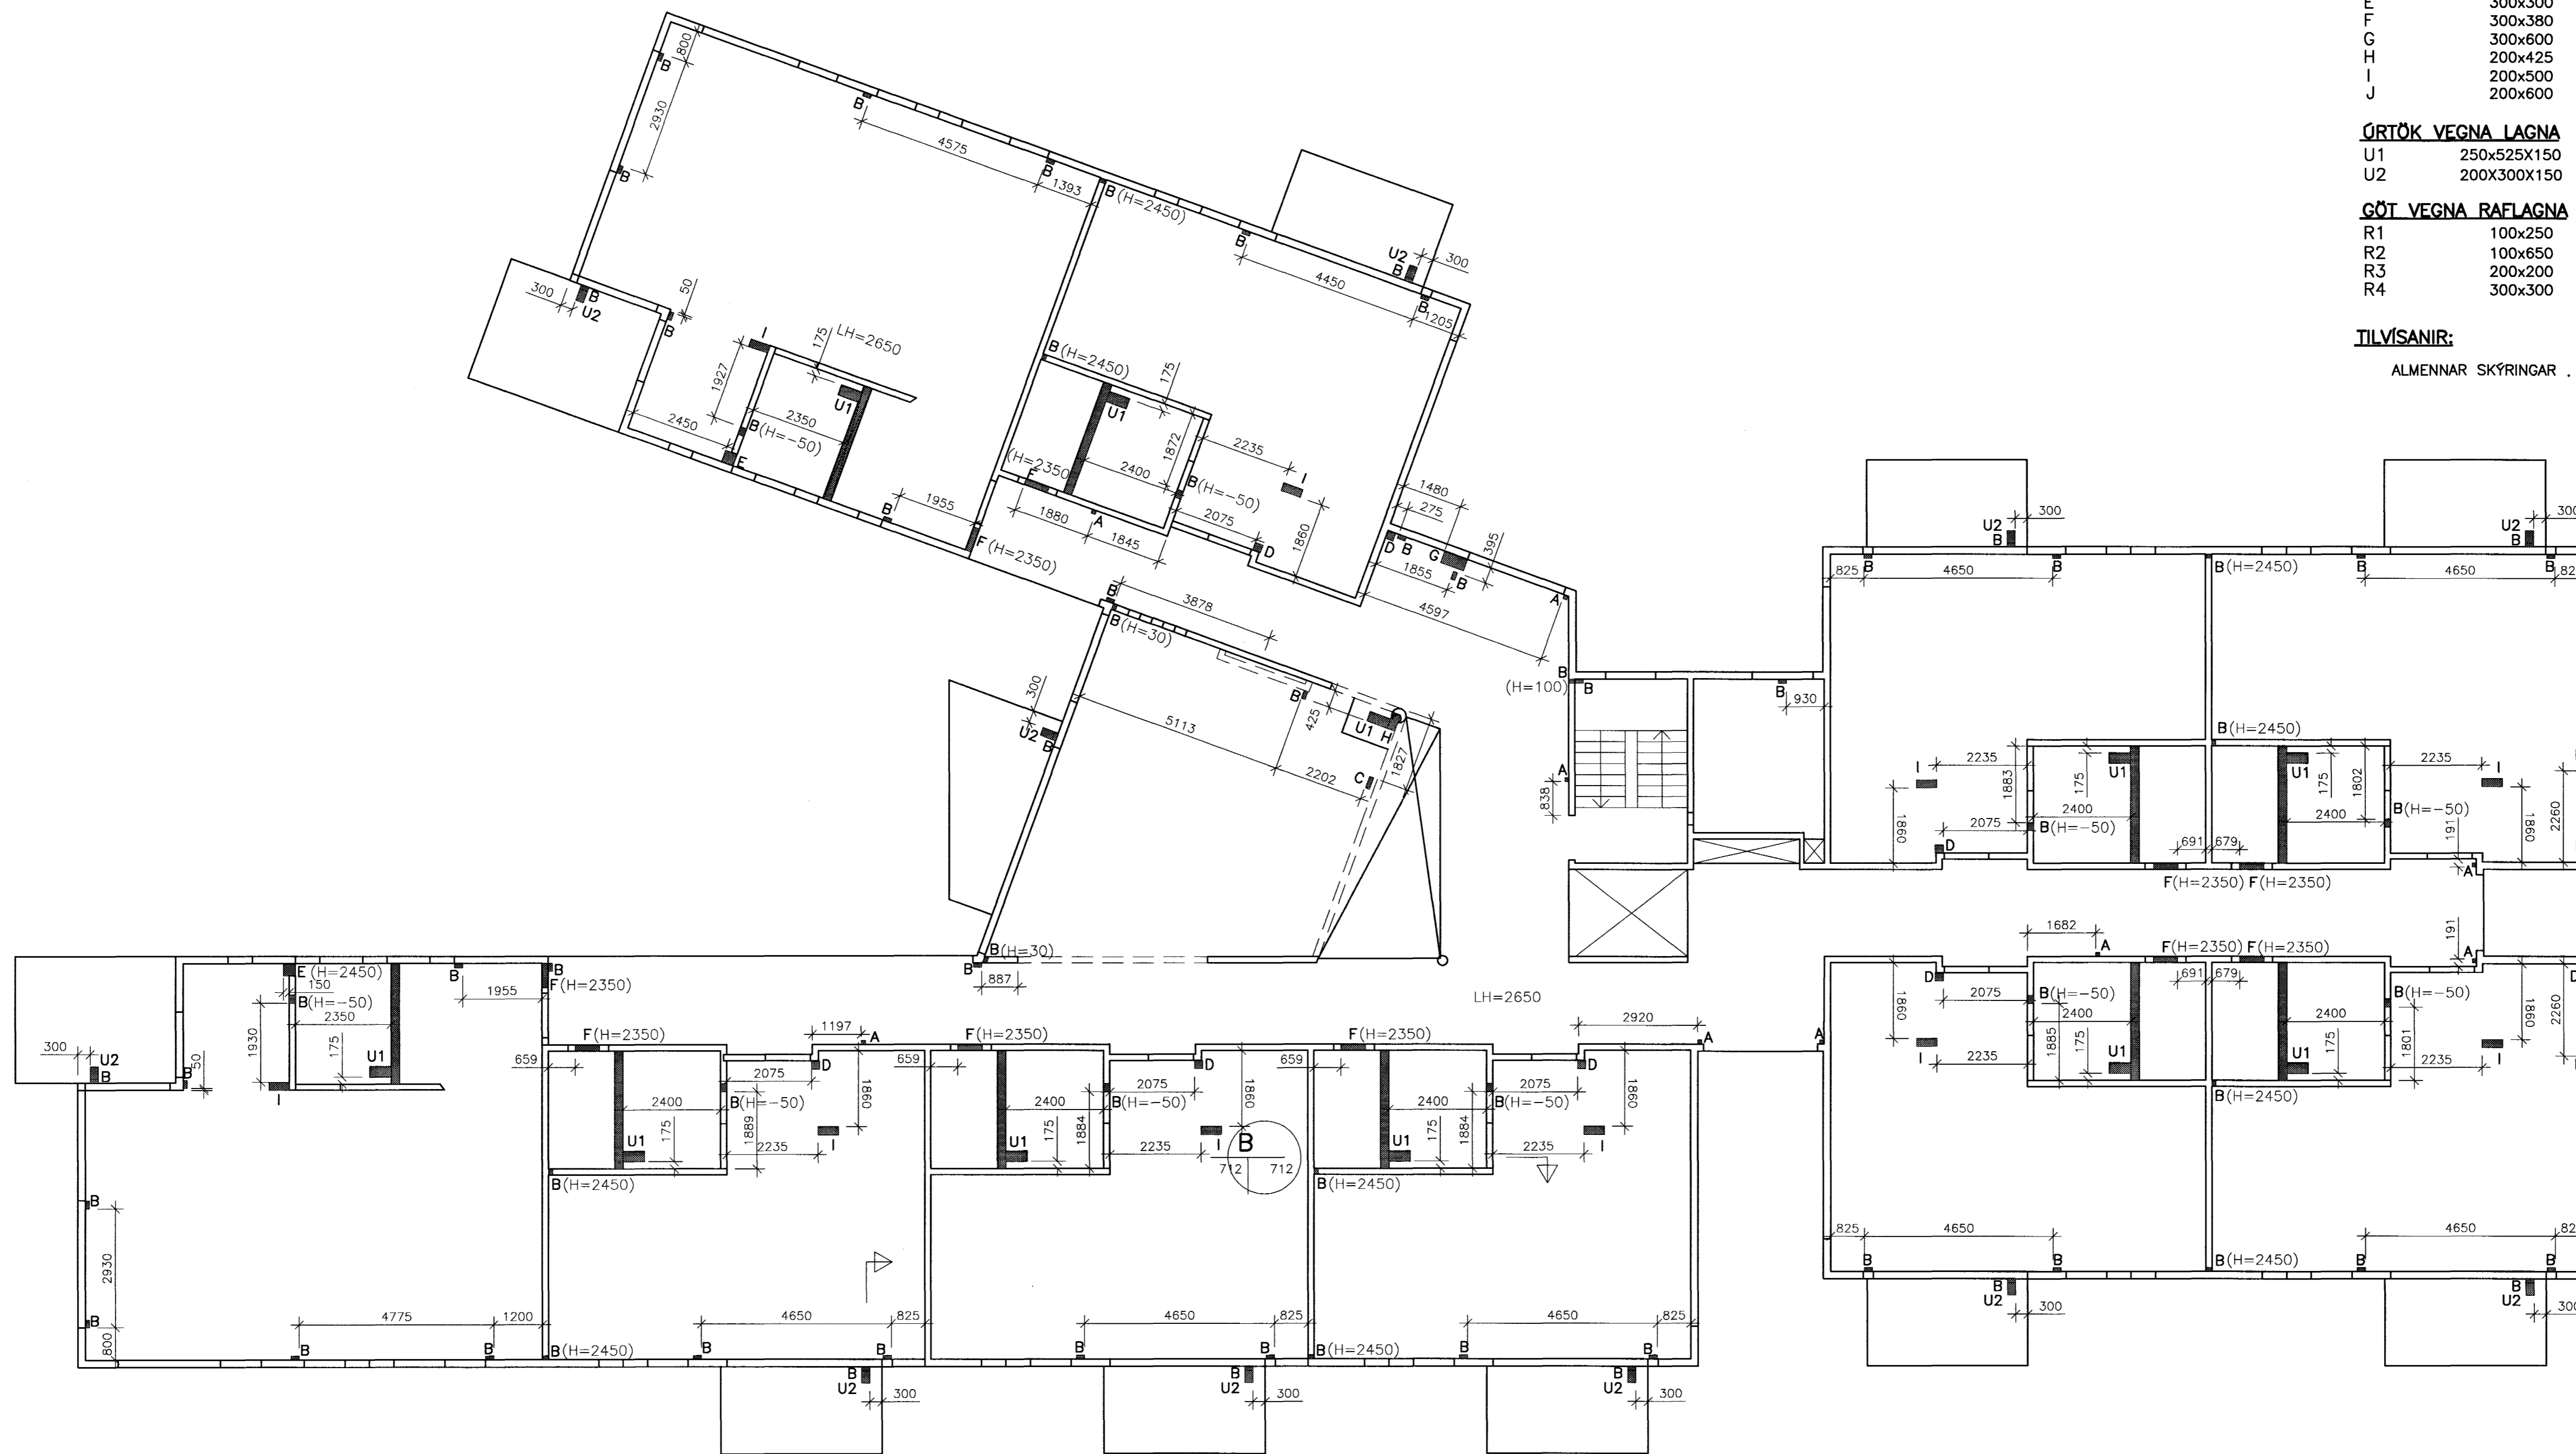

Byggingstúli trú Hafnarjarðar
Algreitt þann
20. DES. 2001
VG

BR. DAGS. BREYTING	REIKN. TEIKN.
HRAFNISTA HFJ. – FJÖLBÝLISHÚS VÍÐ GARÐAVEG	
GATAPLAN	
PLATA YFIR 1. HÆÐ, VEGGIR Á 1. HÆÐ	
HÚS 1	
KVARDI 1:100	REYKJAVÍK 08.11.2001
VERKNR. 00370	TEIKN. NR. 1.4.711

VSÓ
VSÓ RÁÐGJÖF
BORGARTÚNI 20, 105 REYKJAVÍK, Sími 585-9000, Símbréf 585-9010, Netfang vsó@vso.is