


LYKILMYND 1:1000

Byggingatillitni Hámarfjardar
Algreitt þann
20. DES. 2001
VG

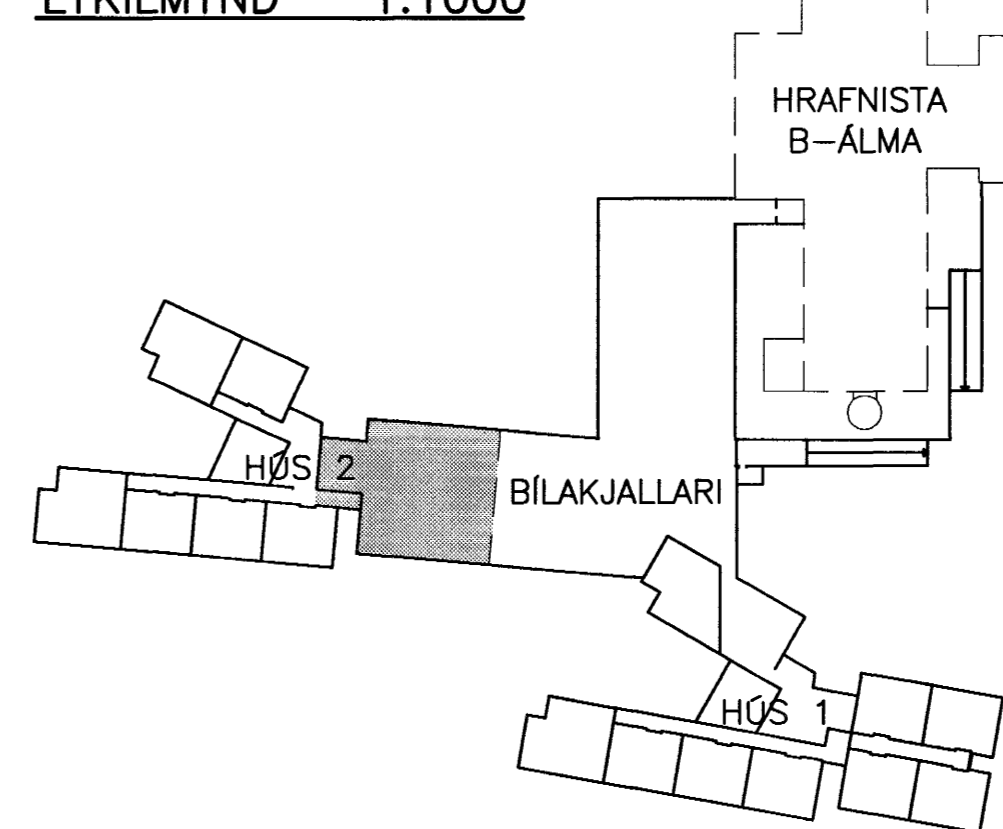

BR.	DACS.	BREYTING	REIKN.	TEIKN.
HRAFNISTA HFJ. – FJÖLBÝLISHÚS VIÐ GARÐAVEG				
PRIFA-, HITA- OG LOFTRÉSISKERFI			HANNAD/TEIKN. ÓAG/PH	
1. HÆÐ			ATH. <i>PH</i>	
GRUNNMYND			SAMÞYKKI <i>Julius</i>	
HÚS 2			KT. 130657-437	
KVARDI 1:50			REYKJAVÍK 08.11.2001	
VERKNR.			TEIKN. NR. BR.	
00370			2.4.123	