



GRUNNMYND 1:50

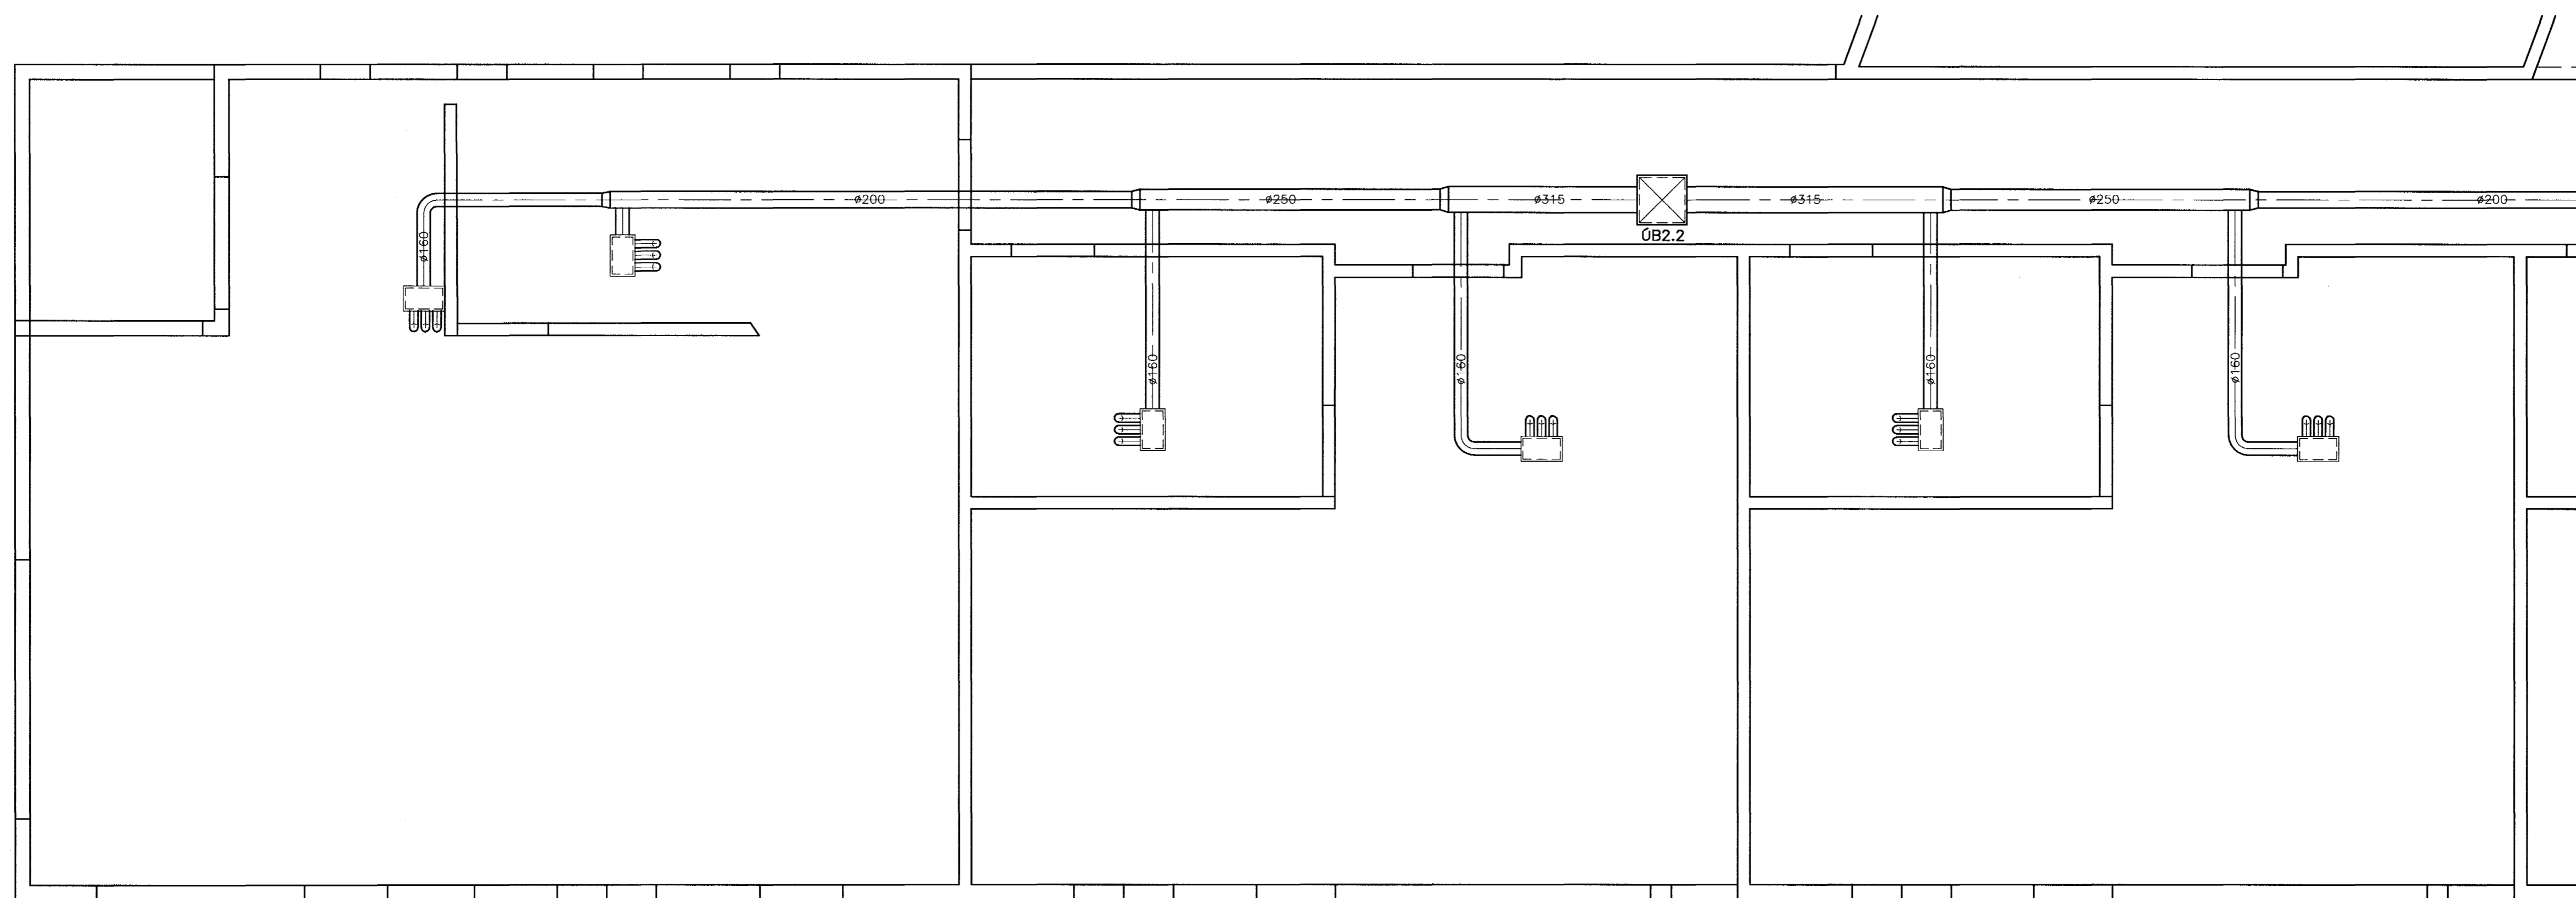

LYKILMYND 1:1000

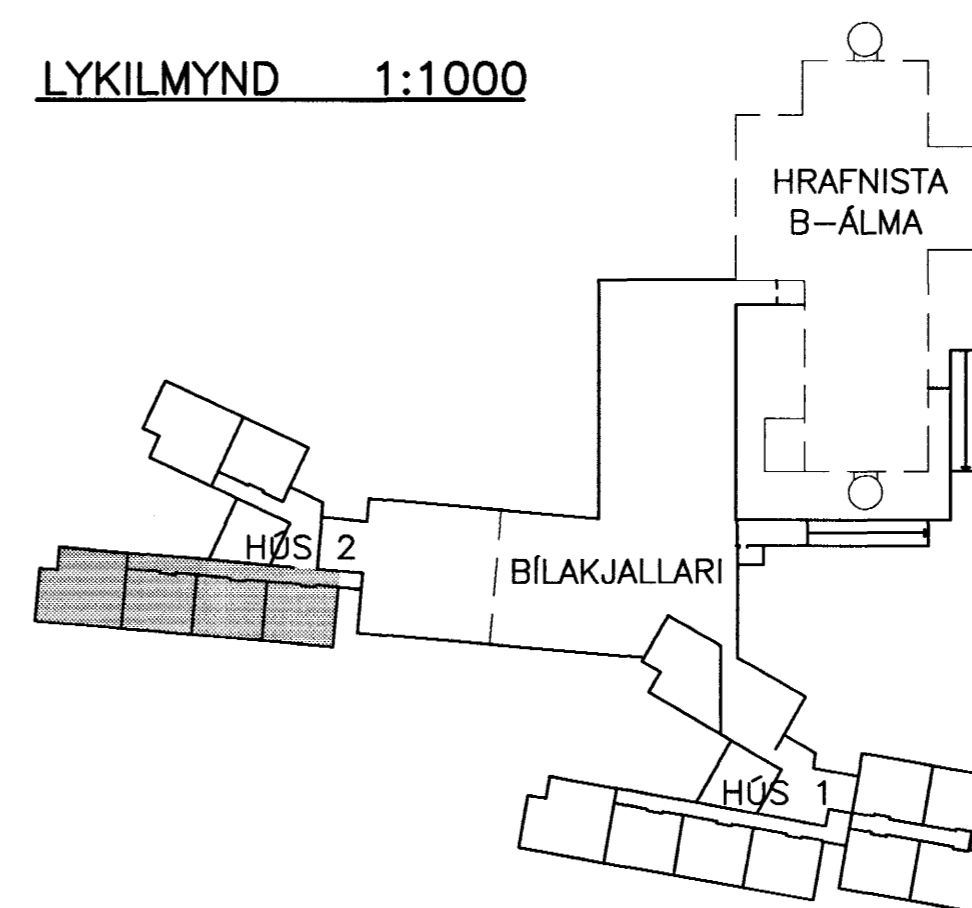

Byggingafultrúi Hafnarfjarðar  
Algreitt þann  
20. DES. 2001  
VG



BR.	DAGS.	BREYTING	REIKN.	TEIKN.

**HRAFNISTA HFJ. – FJÖLBÝLISHÚS VÍÐ GARÐAVEG**

ÞRIFA – HITA- OG LOFTRÆSIKERFI	HANNAÐ/TEIKN. ÓAG/ÞH
ÞAKRÝMI	ATH. <i>KA</i>
GRUNNMYND	SAMÞYKKI <i>JulliusB</i>
HÚS 2	KT. <i>130657-4437</i>

KVARDI 1:50	REYKJAVÍK 08.11.2001
VERKNR. 00370	TEIKN. NR. 2.4.142

**VSÓ**  
VSÓ RÁÐGJÖF  
BORGARTÓNI 20, 105 REYKJAVÍK, SÍMI 585-9000, SIMBREF 585-9010, NETFANG vsó@vso.is