

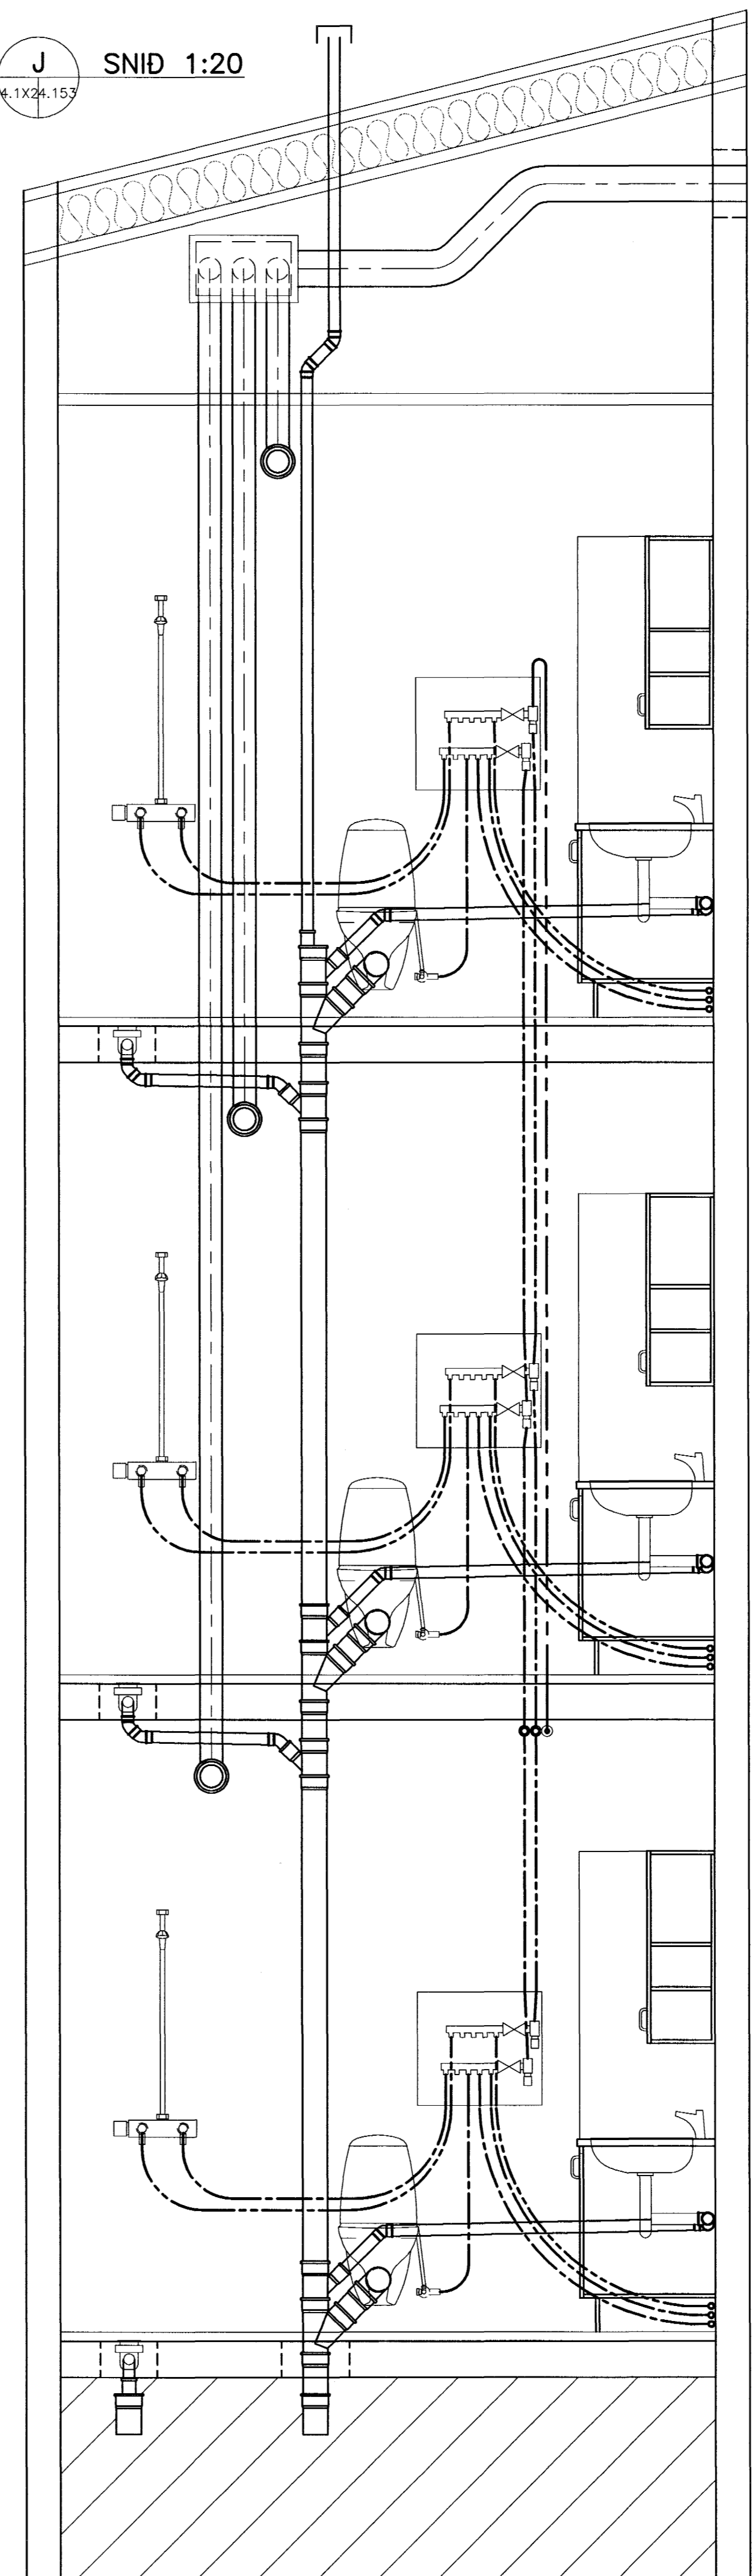


I SNID 1:20
4.1X4.153

J SNID 1:20
4.1X24.153

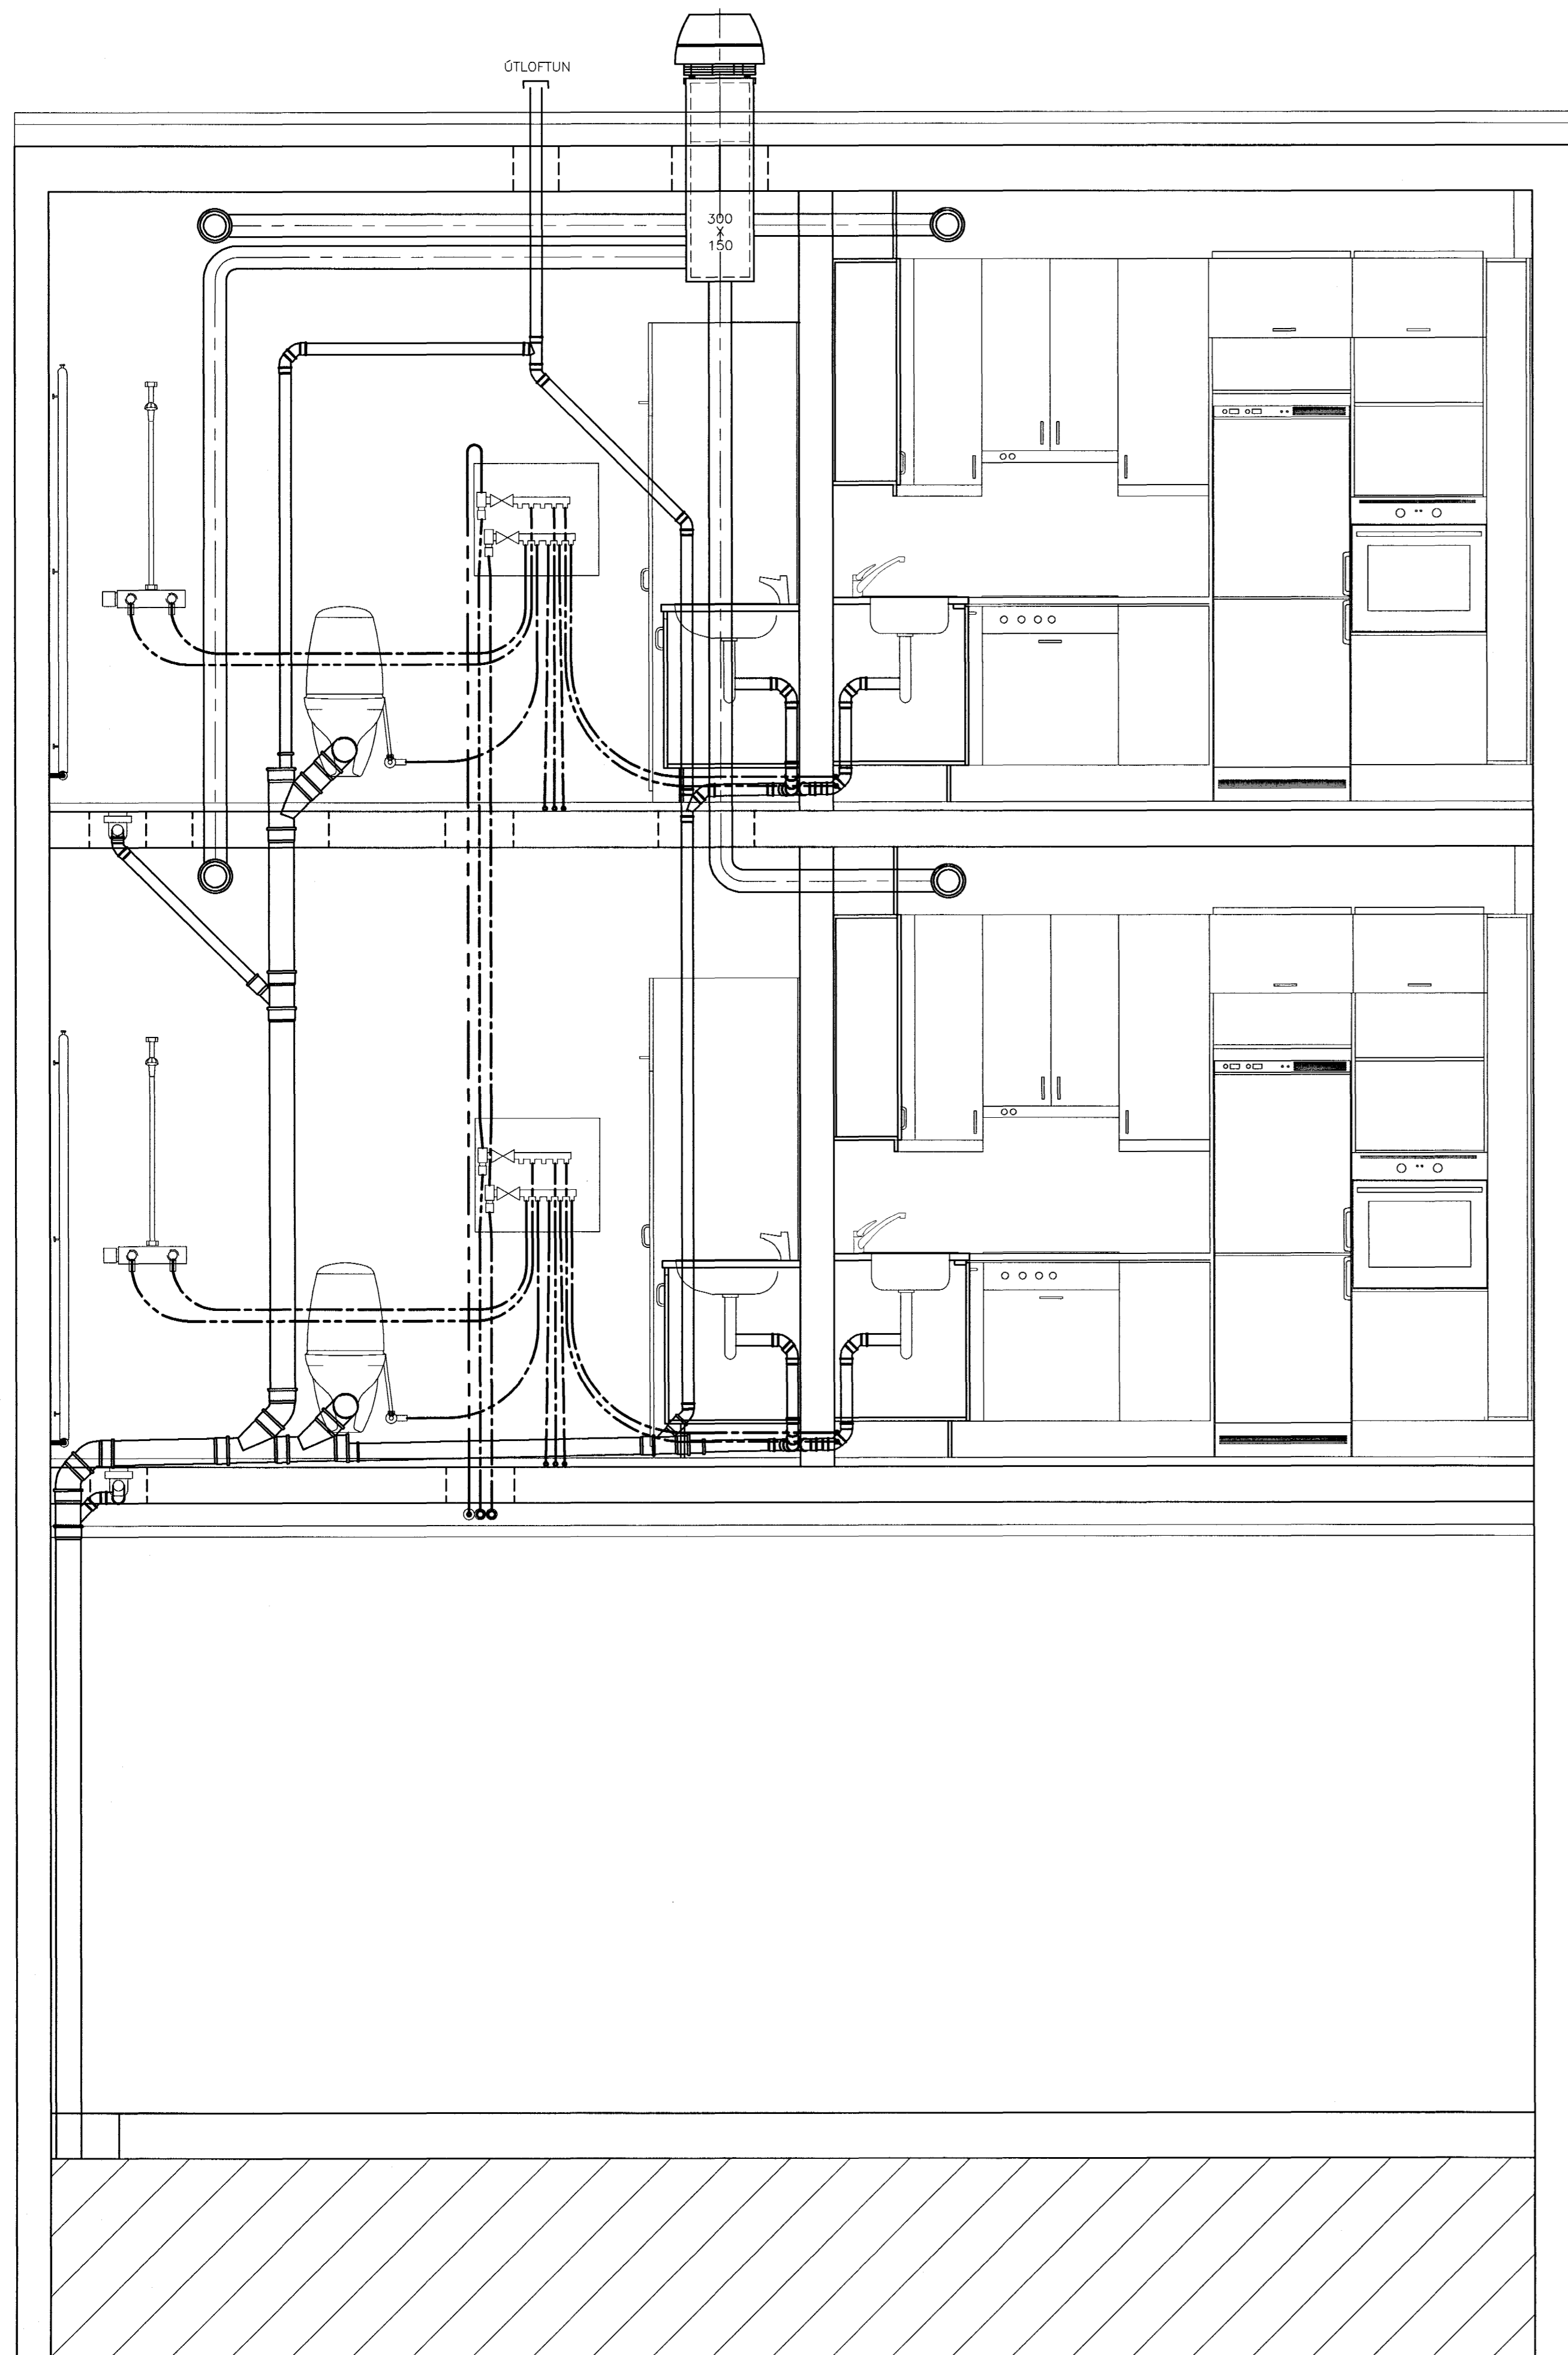

SM SNID 1:10
4.1534.153

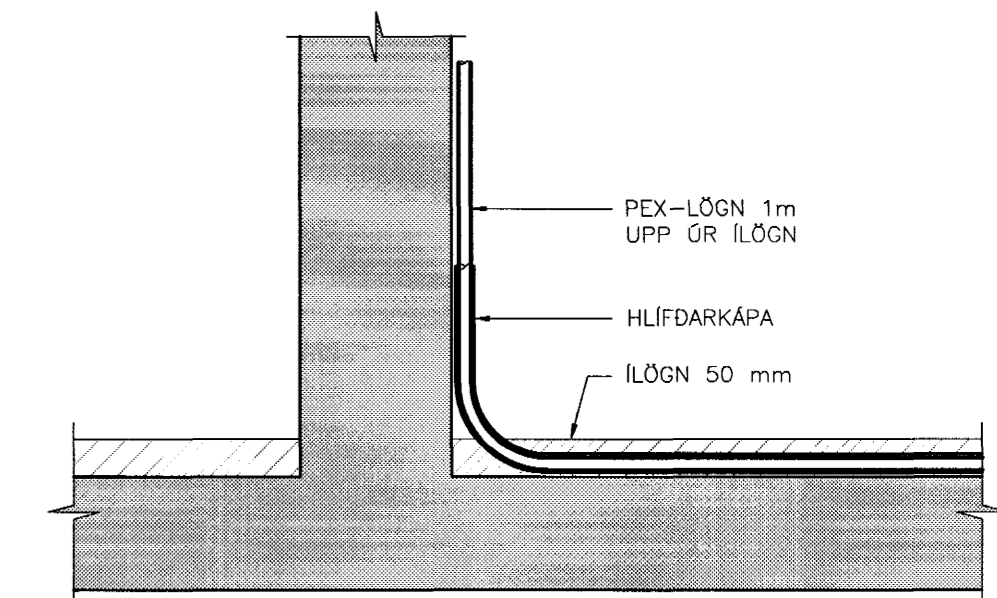

Byggingafræði / Húsnáttíðni
Algrætt þann
20. DES. 2001
VG

TEKNIstofa
HALLDÓRS
GUDMUNDSSONAR

BR.	DAGS.	BREYTING	REIKN.	TEIKN.
HRAFNISTA HFJ. – FJÖLBÝLISHÚS VÍÐ GARÐAVEG				
PRIFA-, HITA- OG LOFTRESIKERFI SÉRMYND OG SNID HÚS 2			HANNAÐ/TEIKN. ÓAG/ÓAG ATH. <i>VG</i> SAMÞYKKT <i>Fulluð</i> KT. 130657-4439	
KVARDI 1:20			REYKJAVÍK 08.11.2001	
VSÓ			VERKNR. TEIKN. NR. BR. 00370 2.4.153	
VSÓ RÁÐGJÖF BORGARTÓNI 20, 105 REYKJAVÍK, Sími 585-9000, Símbréf 585-9010, Netfang vsó@vso.is				