



RÖMMYND 1:50

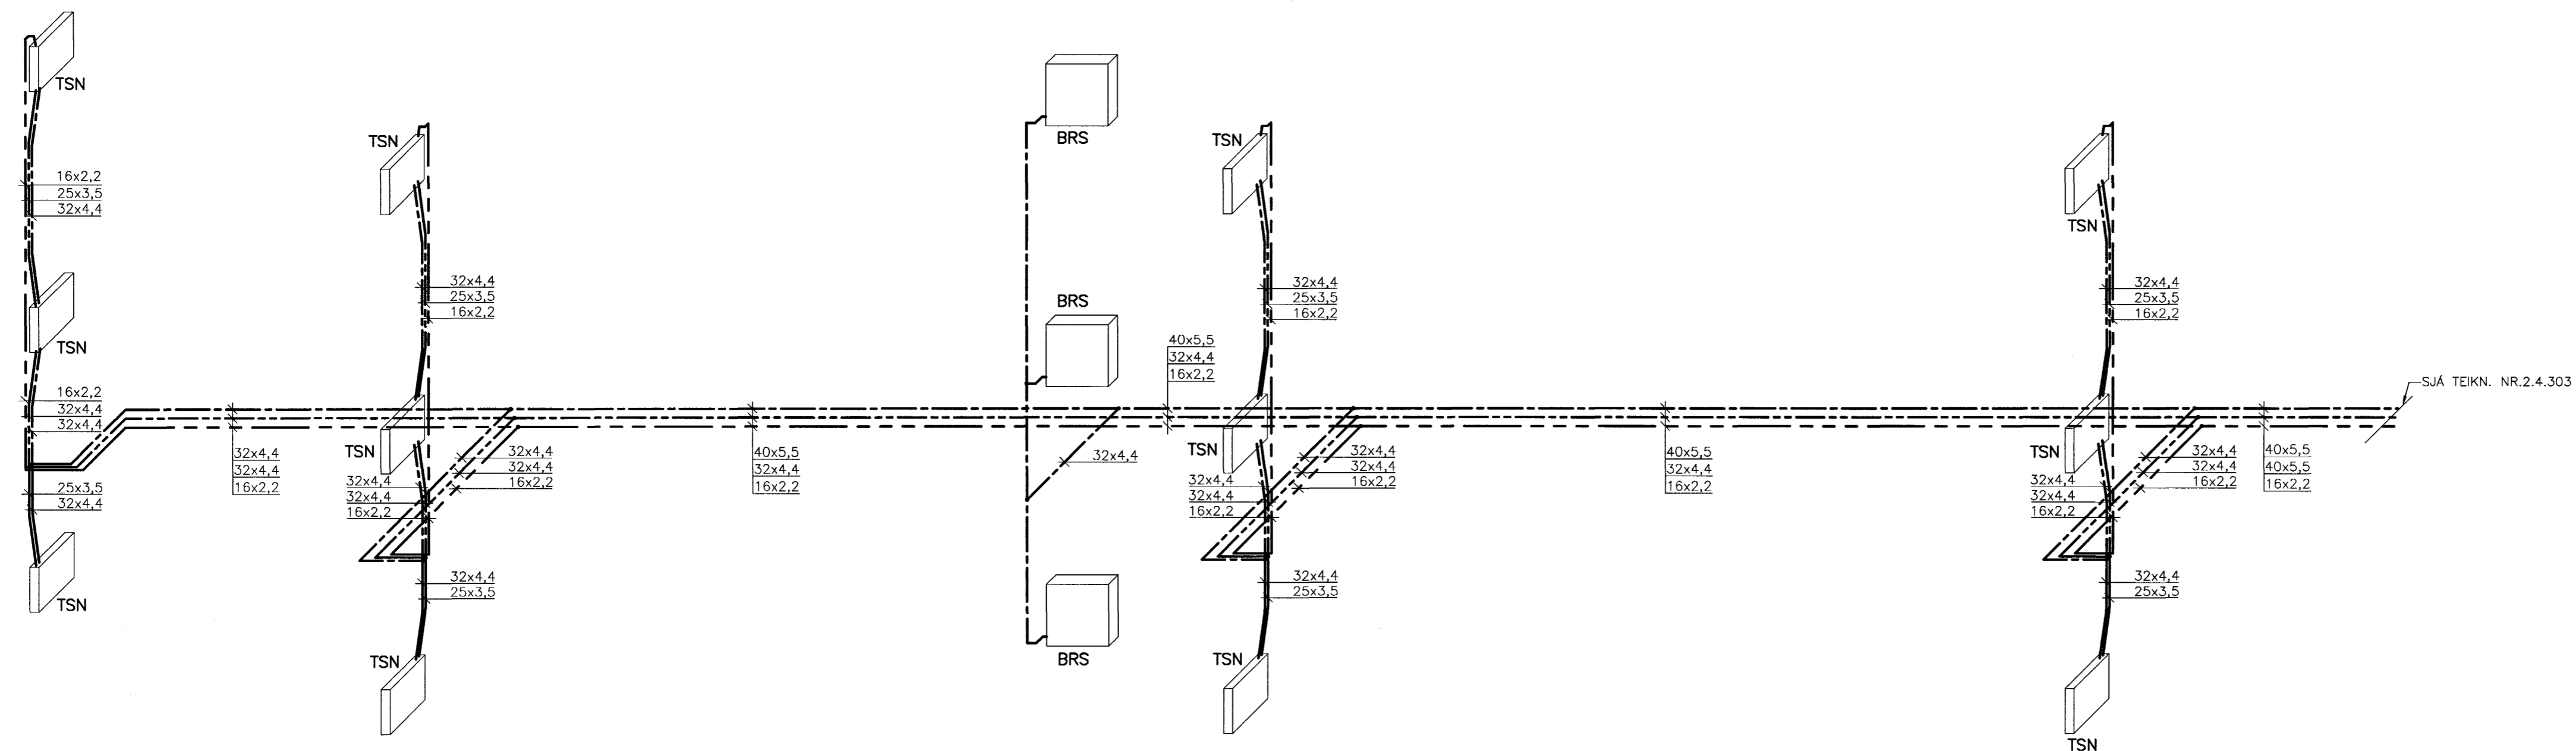

SJÁ TEIKN. NR.2.4.303

LYKILMYND 1:1000

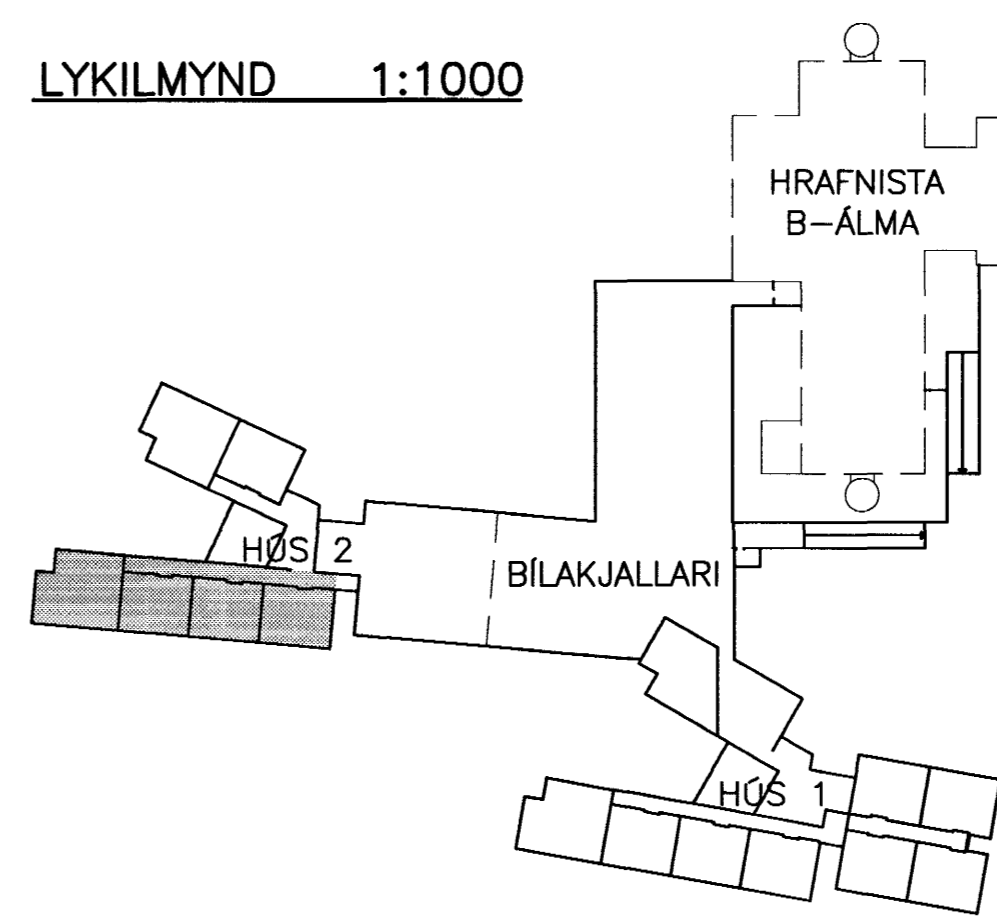

Byggingafrúðir Hattarjarðar
Algreitt barn
20. DES. 2001
VG



BR.	DAGS.	BREYTING	REIKN.	TEIKN.
HRAFNISTA HFJ. – FJÖLBÝLISHÚS VID GARDAVEG				
NEYSLUVATNSLAGNIR			HANNAÐ/TEIKN. ÓAG/PH	
KJALLARI – 3. HÆÐ			ATH. VG	
RÖMMYND			SAMÞYKKI <i>JuliusB</i>	
HÚS 2			KT. 130657-4439	
KVARDI 1:50			REYKJAVÍK 08.11.2001	
			VERKNR. TEIKN. NR. BR.	
			00370 2.4.302	

VSÓ
VSÓ RÁÐGJÖF
BORGARTÓNI 20, 105 REYKJAVÍK, Sími 585-9000, Símbref 585-9010, Netfang vsó@vsó.is