

SKÝRINGAR

- GAT Í PLÖTU
- GAT Í VEGG (H=HÆÐ Í NEDRI BRÚN GATS YFIR FRÁGENGNUM GÓLFI)
- RAUF Í VEGG (H=HÆÐ Í NEDRI BRÚN GATS YFIR FRÁGENGNUM GÓLFI)

GÖT VEGNA LAGNA

- A 100x100
- B 100x200
- C 100x300
- D 200x200
- E 200x300
- F 300x300
- G 300x380
- H 300x600
- I 200x425
- J 200x500
- K 200x600

ÖRTÖK VEGNA LAGNA


- U1 250x525x150
- U2 200x300x150

GÖT VEGNA RAFLAGNA


- R1 100x250
- R2 100x650
- R3 200x200
- R4 300x300

TILVÍSANIR:


ALMENNAR SKÝRINGARSJÁ BL. NR.4.000

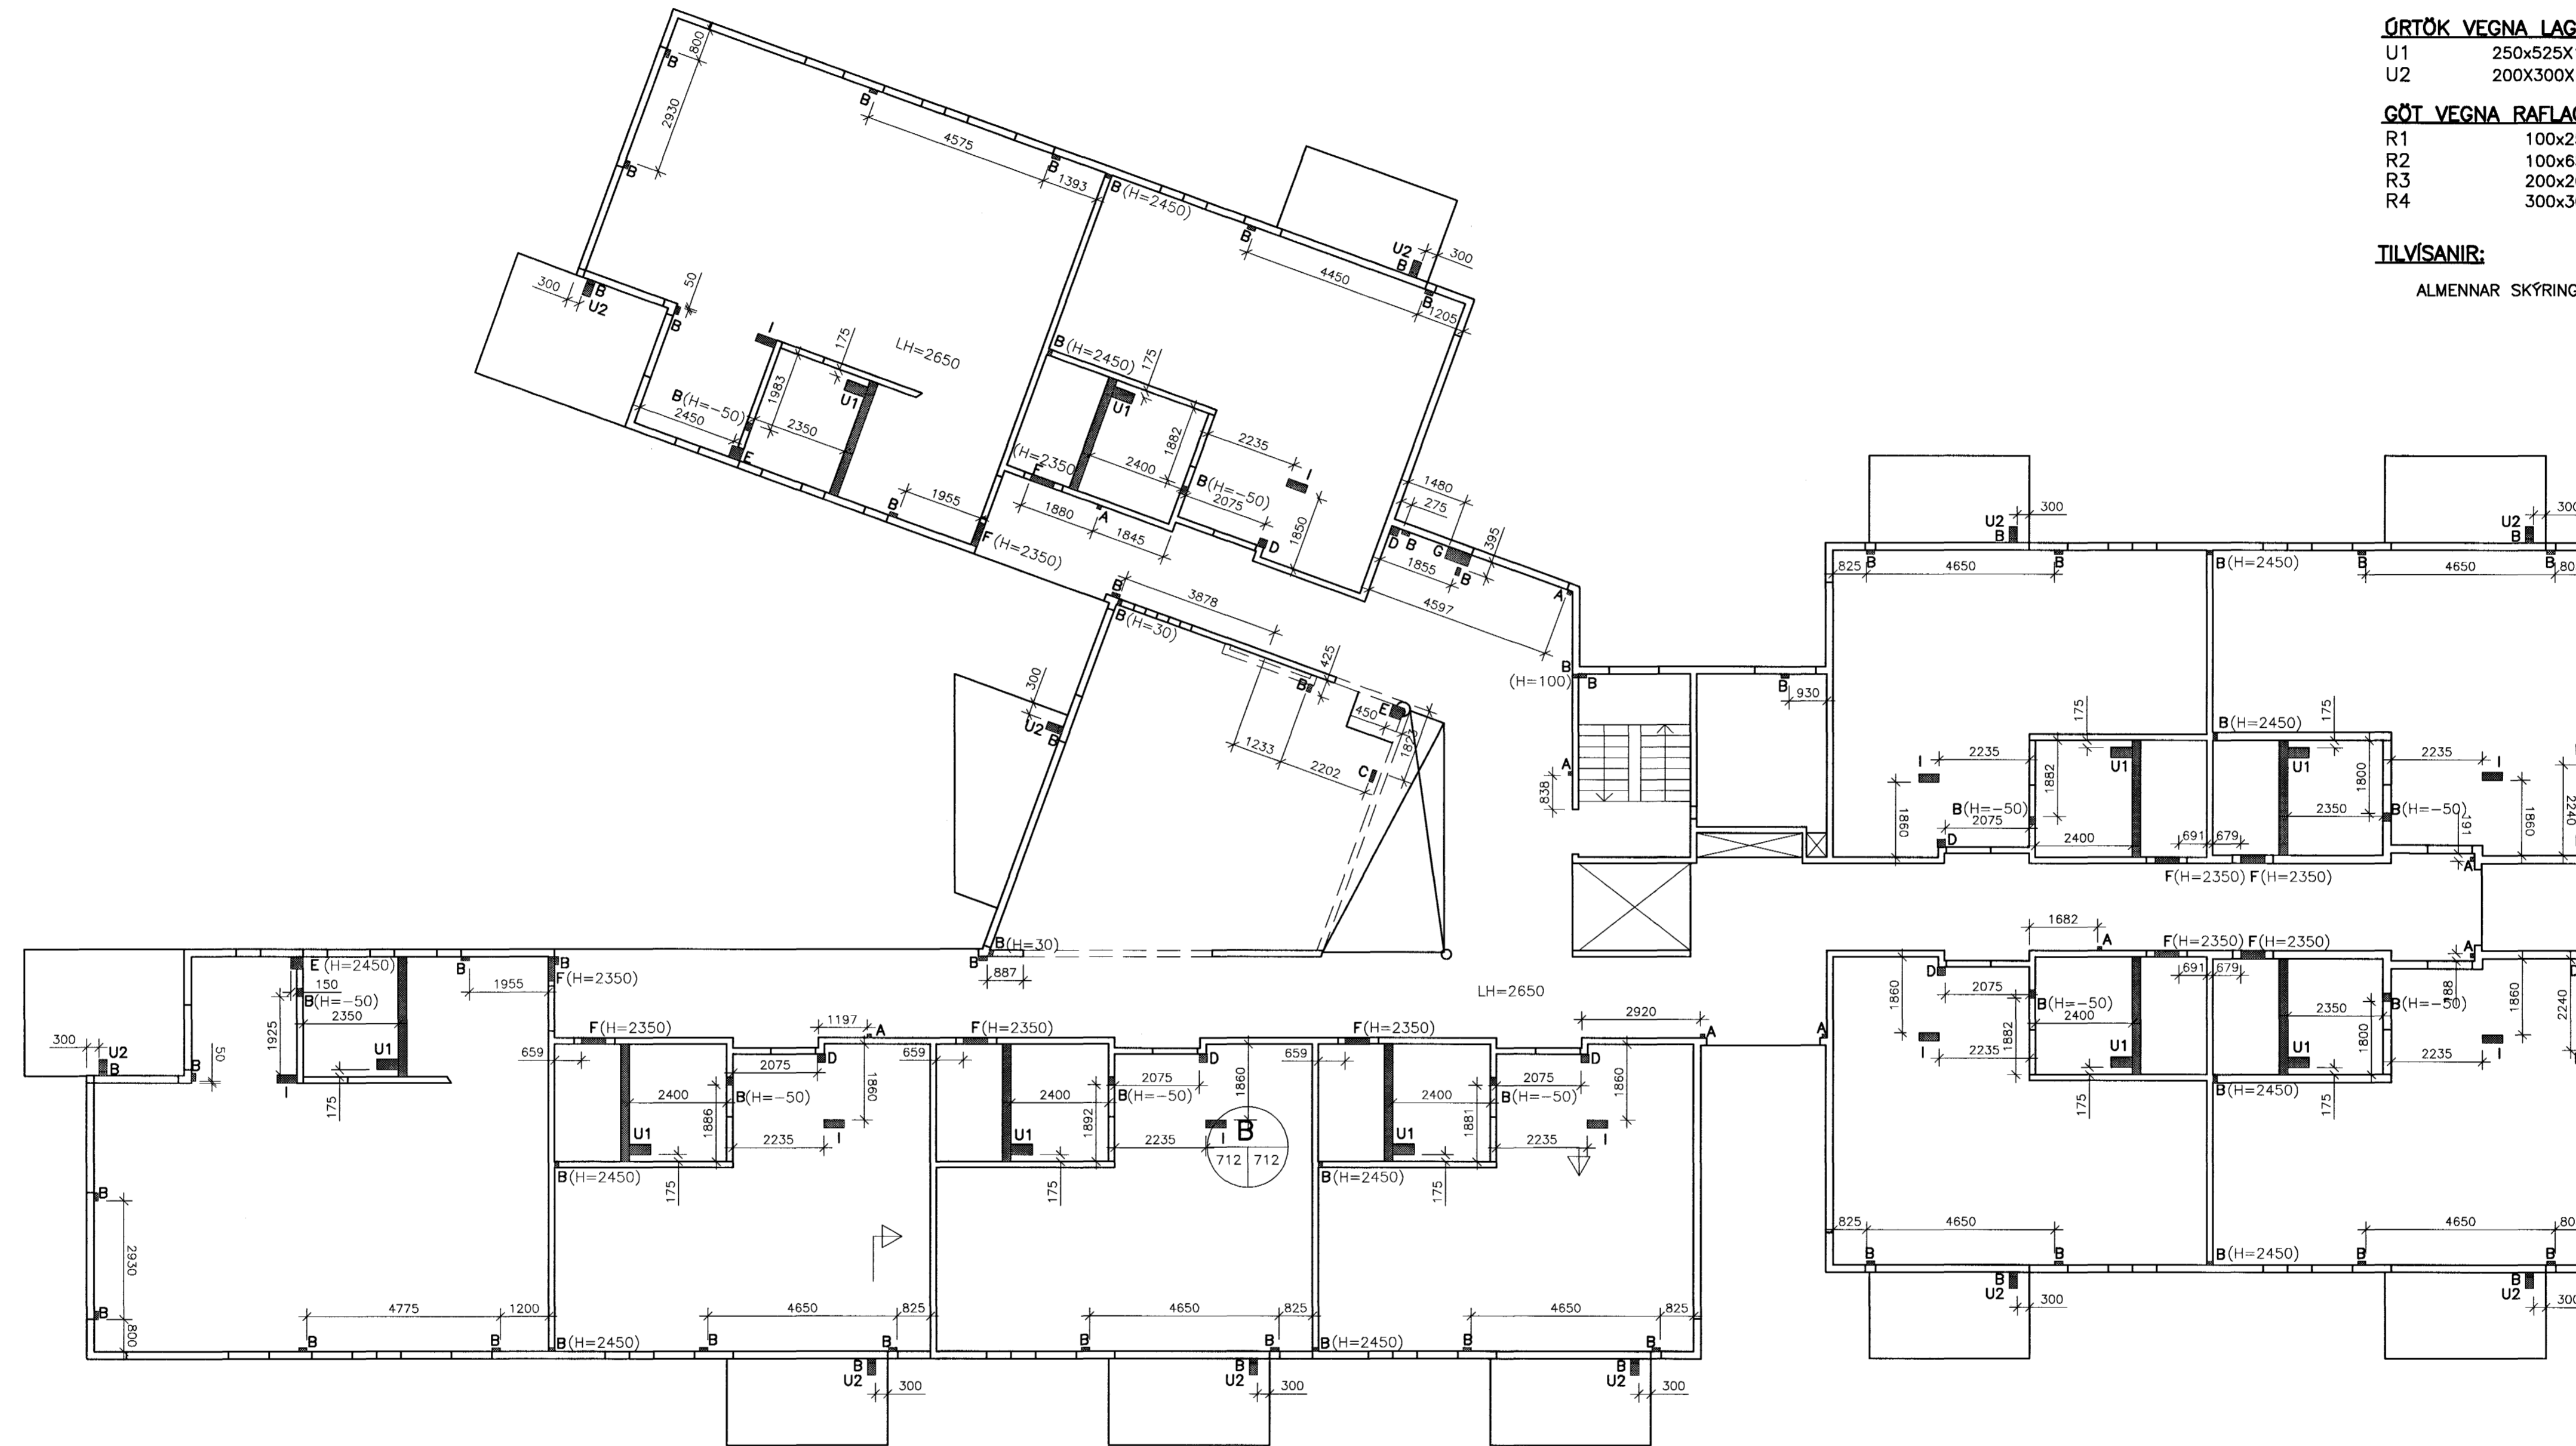


A SNID 1:20
712 712

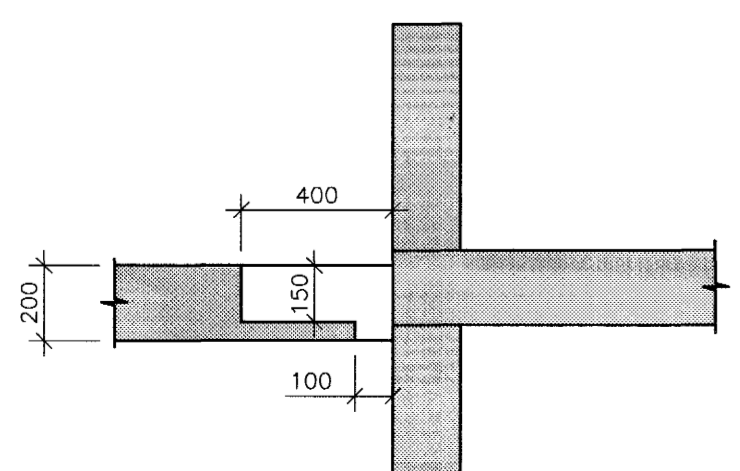

B SNID 1:20
712 712

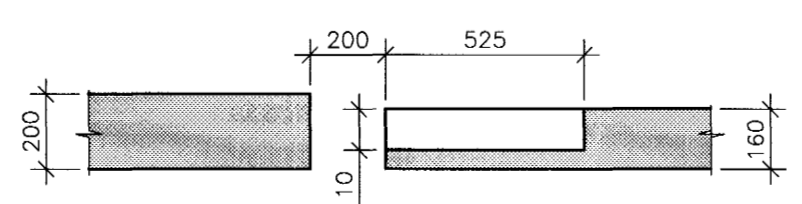

LYKILMYND 1:1000

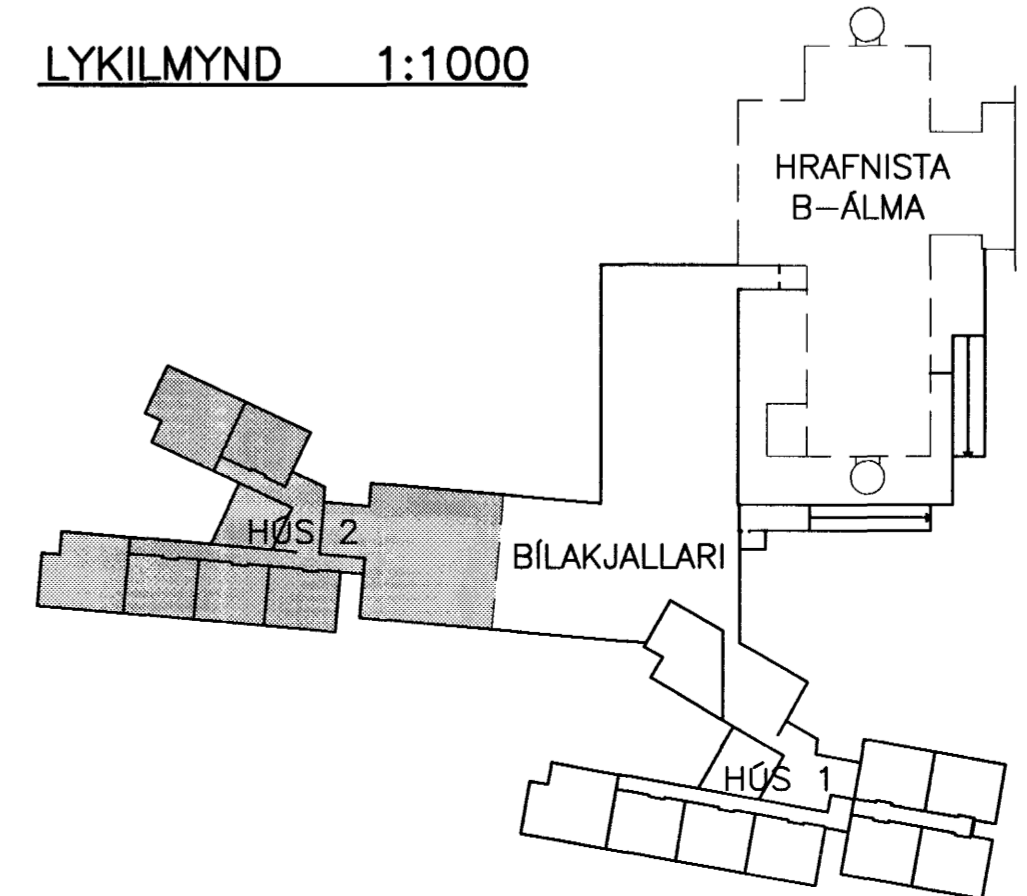

Byggingafráttir Húsnáttíðindis
Algreitt þann
20. DES. 2001
V.G.



BR. DAGS.	BREYTING	REIKN. TEIKN.
HRAFNISTA HFJ. – FJÖLBÝLISHÚS VIÐ GARDAVEG		
GATAPLAN	HANNAÐ/TEIKN.	ÓAG/PH
PLATA YFIR 1. HÆÐ, VEGGIR Á 1. HÆÐ	ATH.	
HÚS 2	SAMÞYKKI	
	KT.	
KVARDI 1:100	REYKJAVÍK	08.11.2001
	VERKNR.	TEIKN. NR. BR.
	00370	2.4.711

VSÓ
VSÓ RÁÐGJÖF
BORGARTONI 20, 105 REYKJAVÍK, Sími 585-9000, Símbréf 585-9010, Netfang vsó@vso.is