


GRUNNMYND 1:100

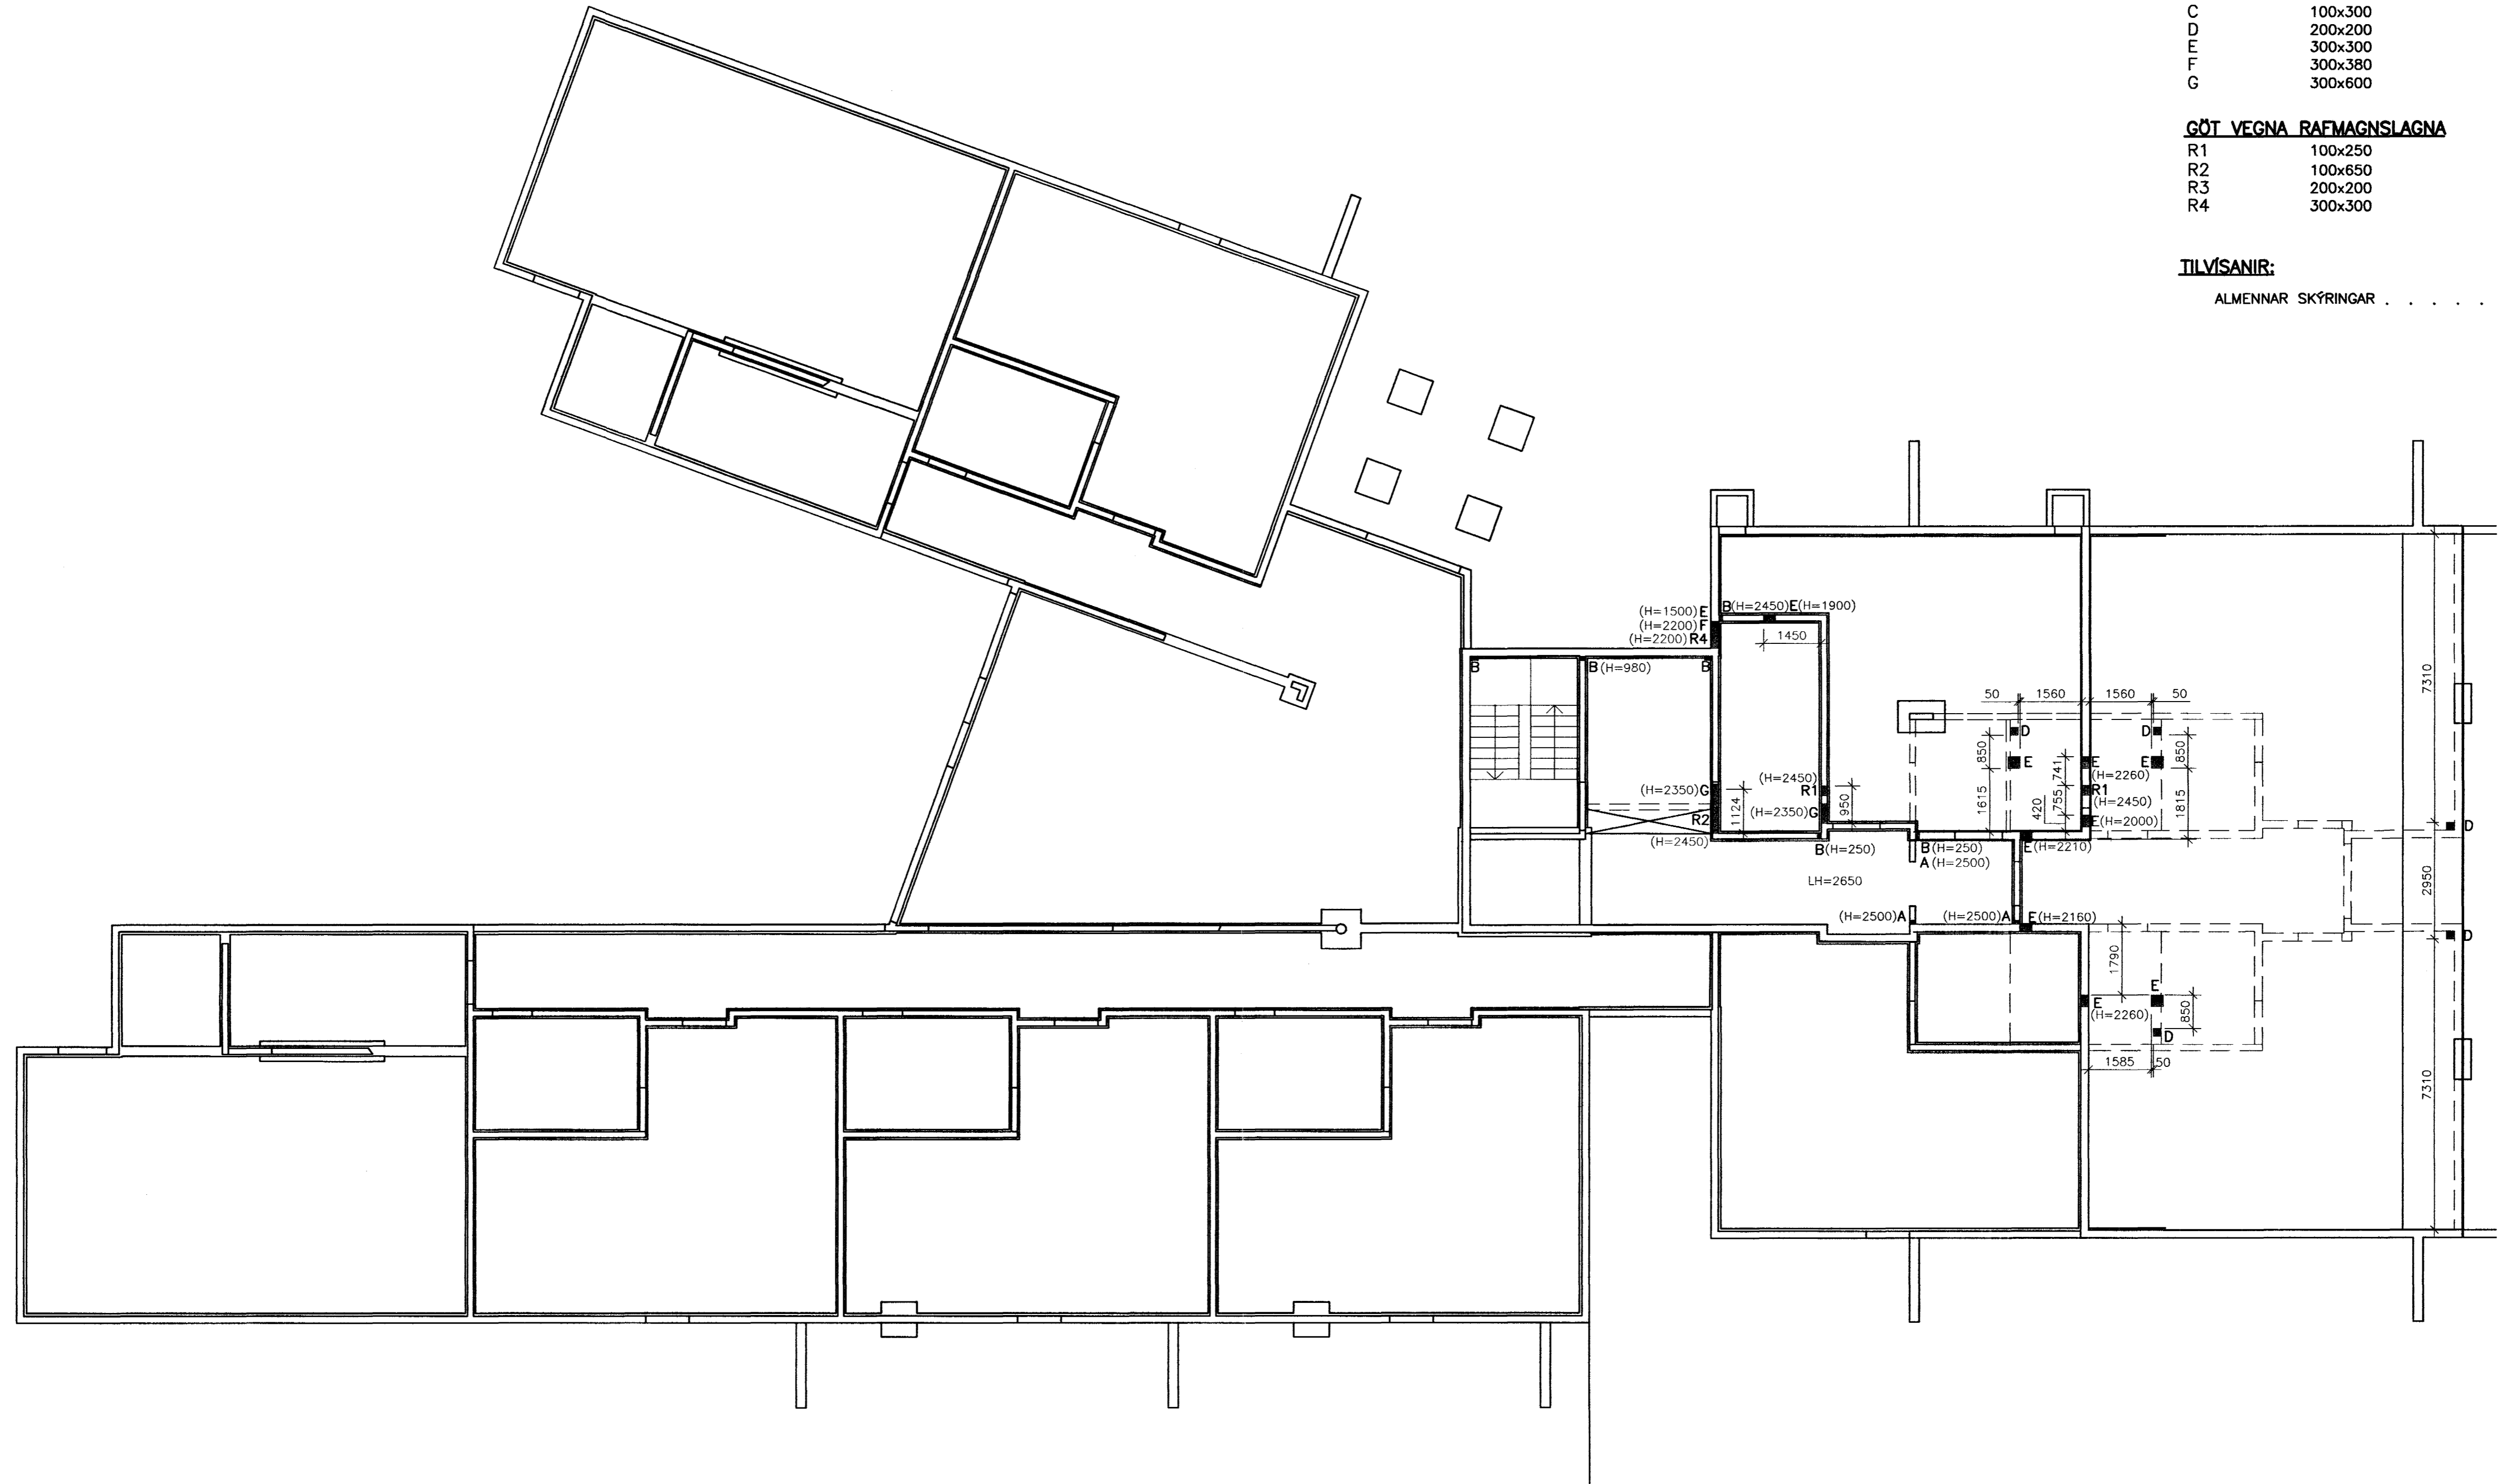

SKÝRINGAR

■ GAT | PLÖTU  
 ■ GAT | VEGG (H=HED | NEDRI BRÚN GATS YFIR FRÁGENGNU GÓLFI)  
 ■ RAUF | VEGG (H=HED | NEDRI BRÚN GATS YFIR FRÁGENGNU GÓLFI)

GÖT VEGNA LAGNA

A	100x100
B	100x200
C	100x300
D	200x200
E	300x300
F	300x380
G	300x600


GÖT VEGNA RAFMAGNSLAGNA

R1	100x250
R2	100x650
R3	200x200
R4	300x300

TILVÍSANIR:

ALMENNAR SKÝRINGAR . . . . . SJÁ BL. NR.4.000

LYKILMYND 1:1000

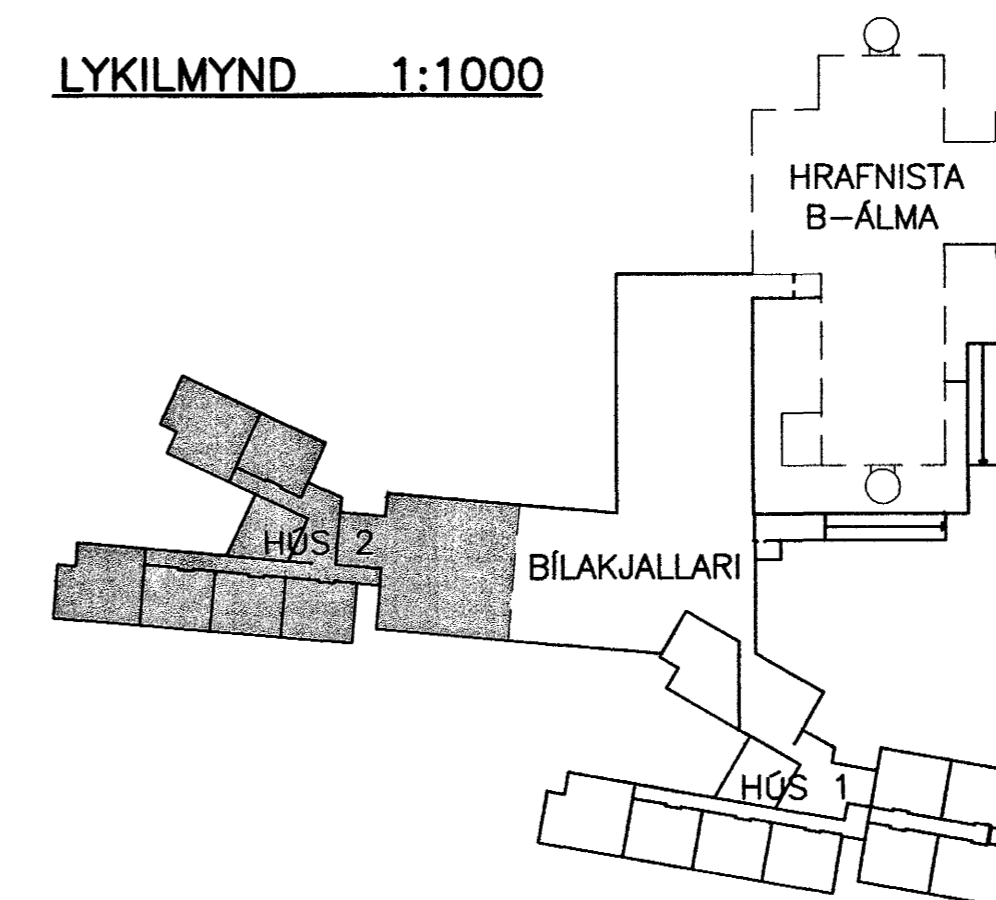

Samþykkt þann  
 2.9 OKT. 2001  
 Byggingaáhræðingun 1. flokkar  
 E.h. Stigurbjartur Halldórsson

BR.	DAGS.	BREYTING	REIKN.	TEIKN.
<b>HRAFNISTA HFJ. – FJÖLBÝLISHÚS VID GARDAVEG</b>				
GATAPLAN PLATA YFIR KJALLARA, VEGGIR   KJALLARA HÚS 2			HANNAÐ/TEIKN.	ÖAG/ÞH
			ATH.	RA
			SAMB-YKKI	Stigurbjartur Halldórsson
			KT.	10657-4439
KVARDI	1:100	REYKJAVÍK	10.10.2001	
VERKNR.	TEIKN. NR.	BR.	00370	2.4.701

**VSÓ**  
 VSÓ RÁÐGJÖF

BORGARTÚNI 20, 105 REYKJAVÍK, Sími 585-9000, Símbref 585-9010, Netfang vso@vso.is