



GRUNNMYND 1:100

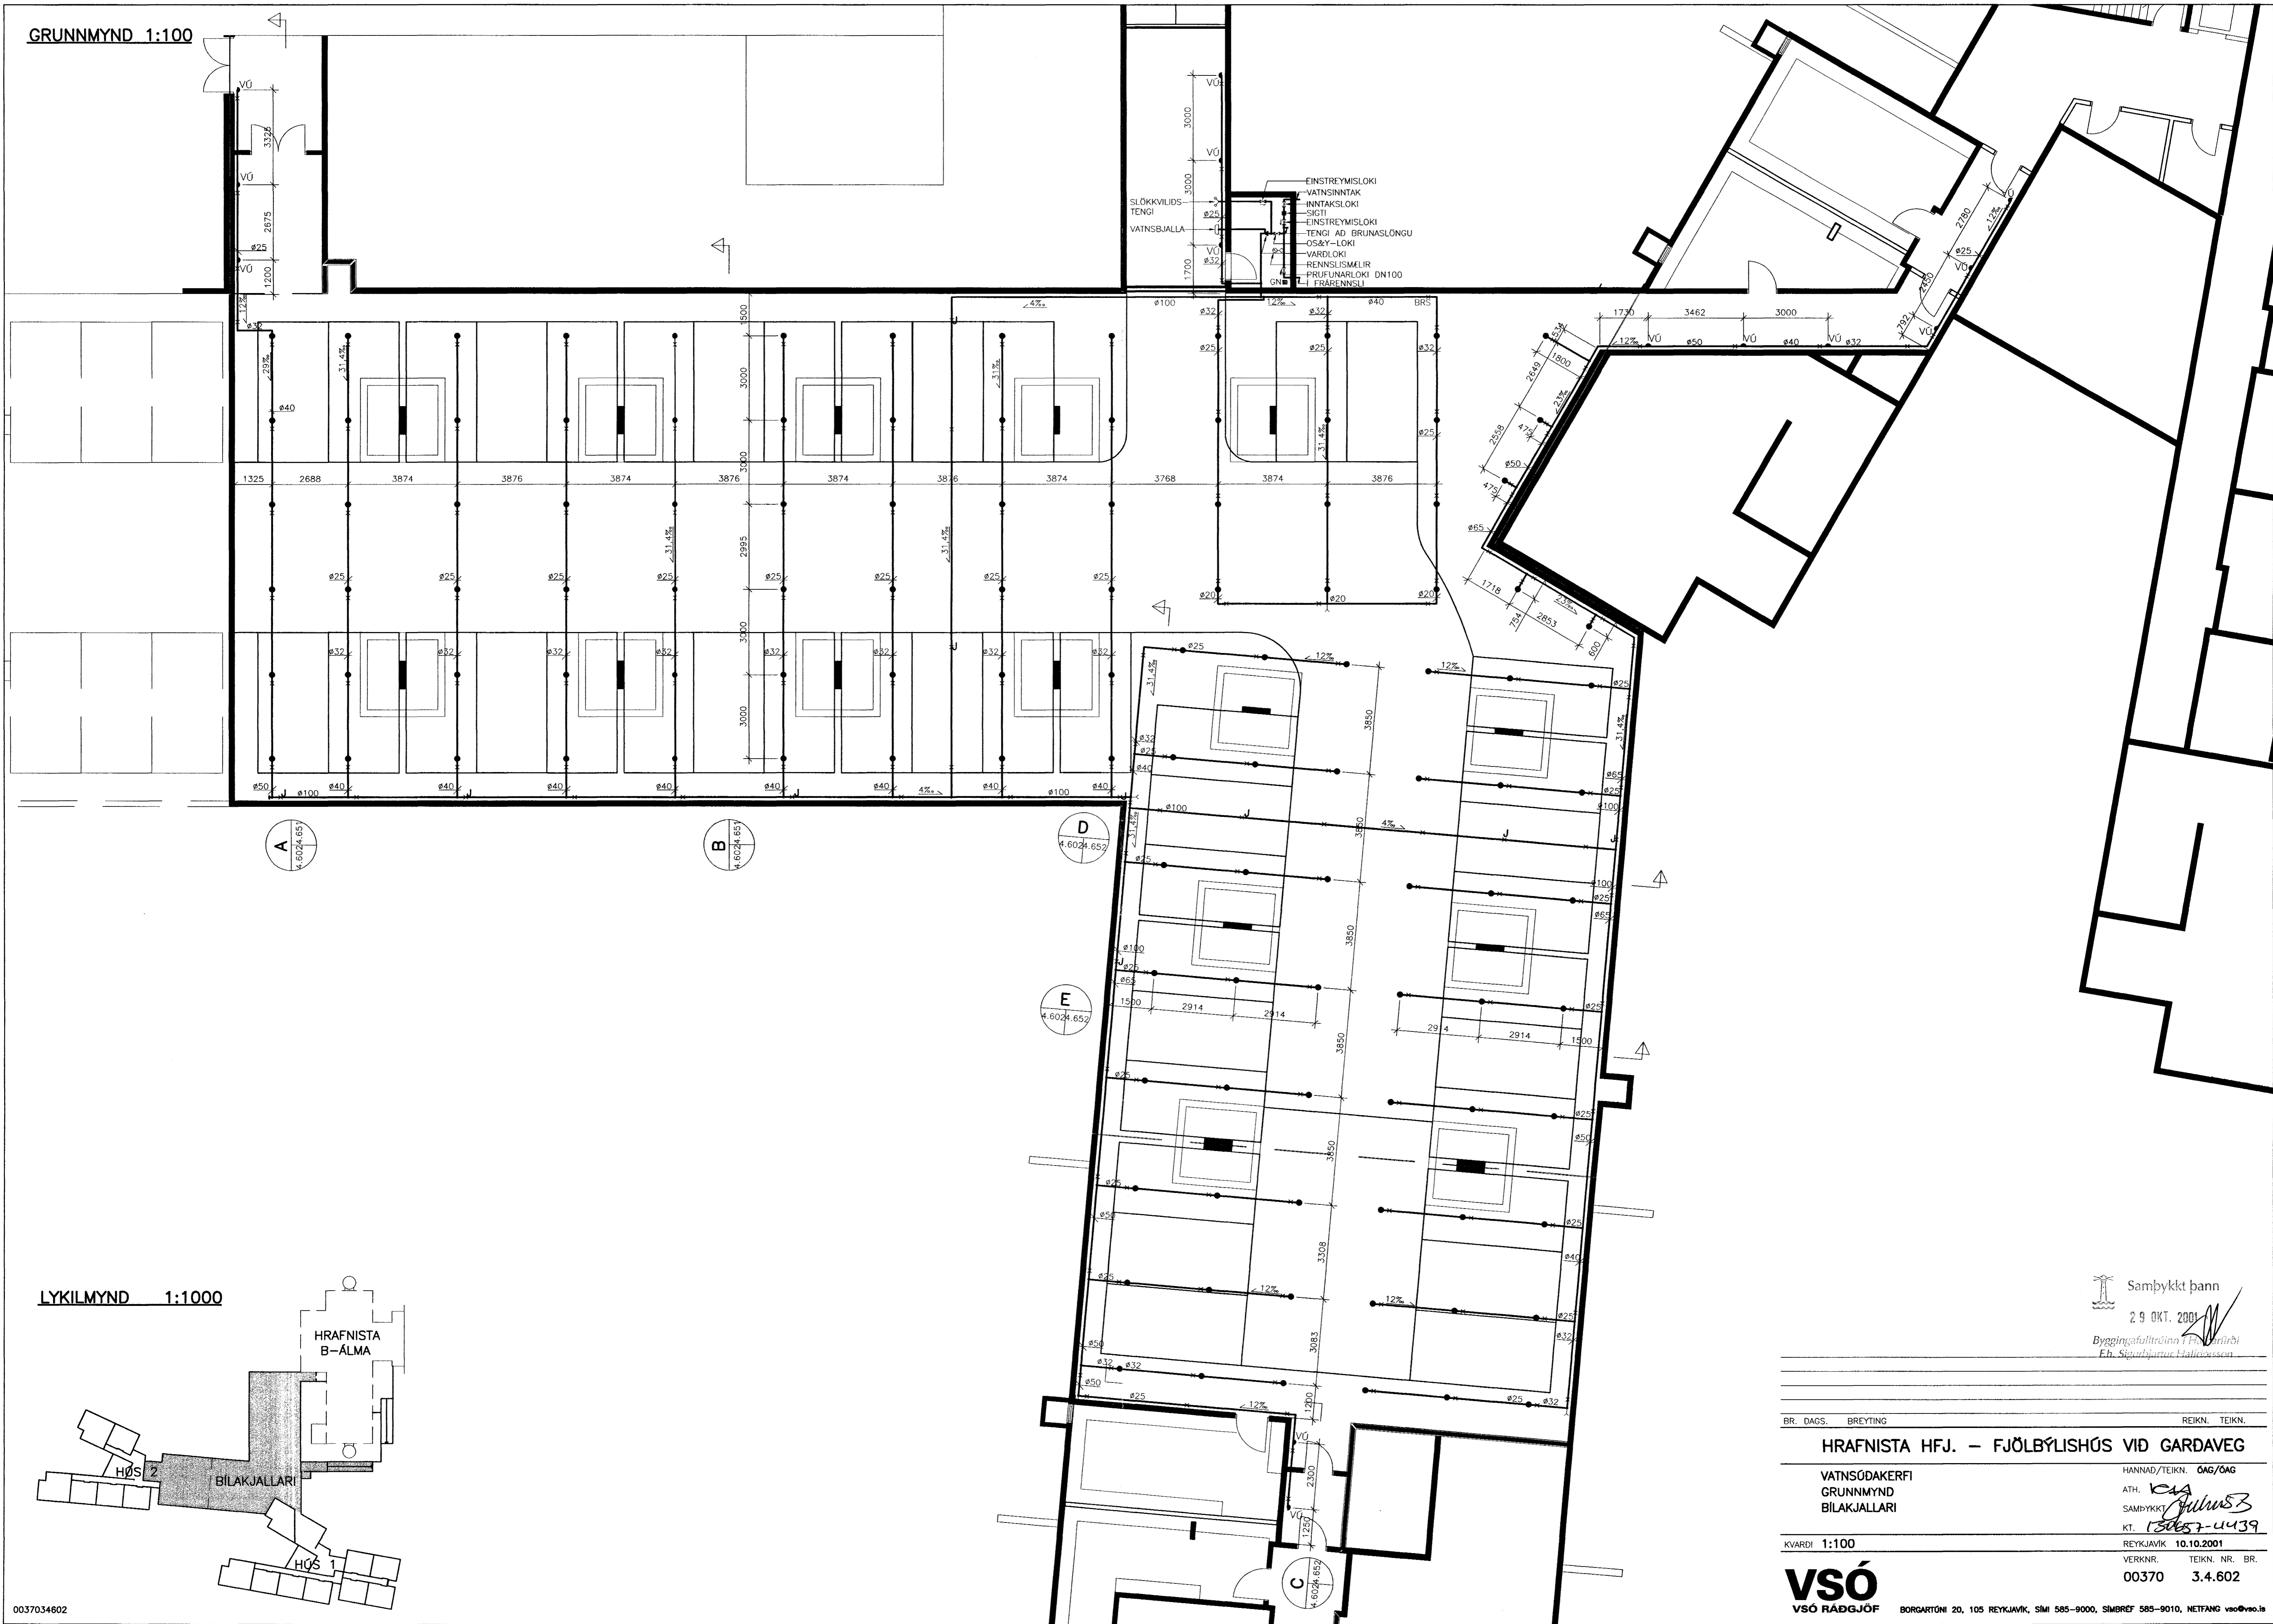

- EINSTRYMSLOKI
- VATNSINNTAK
- INNÞAKSLOKI
- SIGTI
- EINSTRYMSLOKI
- TENGI AD BRUNASLÖNGU
- OS&Y-LOKI
- VARDLOKI
- RENNISLISMELIR
- PRUFUNARLOKI DN100
- FRÆRRENSLI

LYKILMYND 1:1000

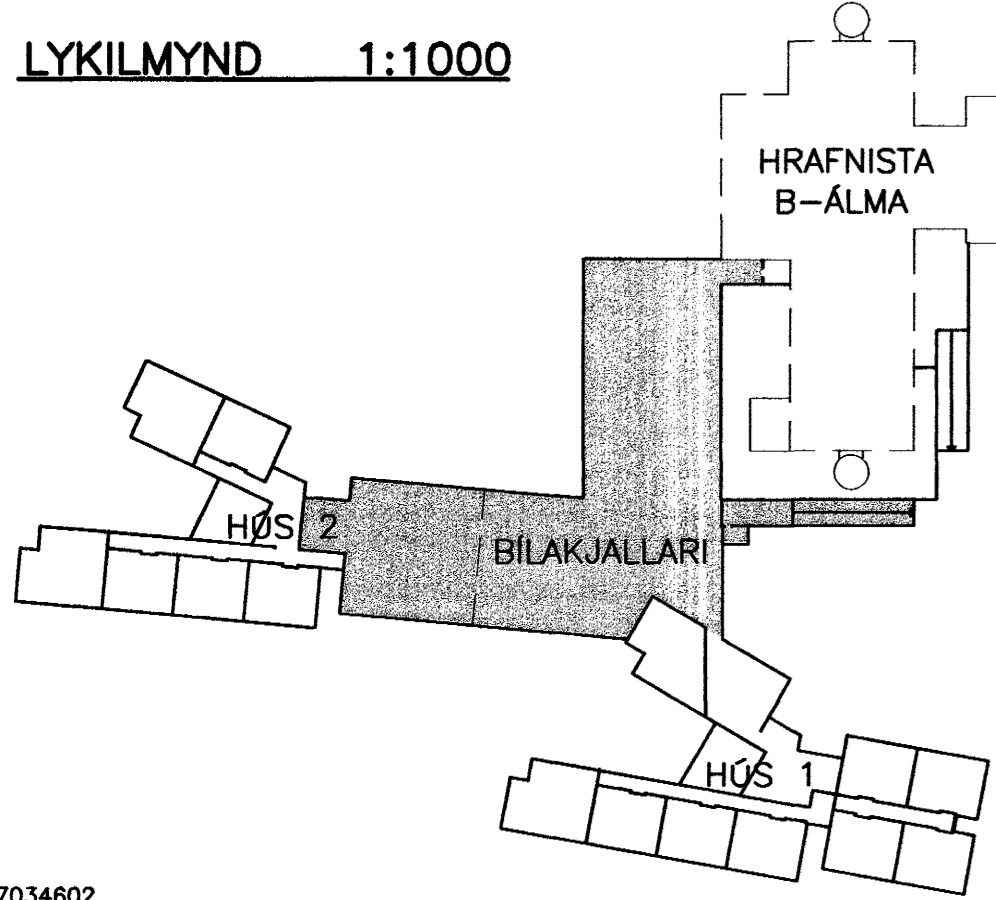

Samþykkt bann
 29 OKT. 2001
 Byggingafráttirinn 1 P. Þ. Þ. Þ.
 E.h. Sigurjónur Halldórsson

BR. DAGS. BREYTING REIKN. TEIKN.
HRAFNISTA HFJ. – FJÖLBÝLISHÚS VÍÐ GARÐAVEG
 VATNSÓÐAKERFI HANNAD/TEIKN. 0AG/0AG
 GRUNNMYND ATH. *KJA*
 BILAKJALLARI SAMÞYKKT *Halldórsson*
 KT. *13067-4439*
 KVARDI 1:100 REYKJAVÍK 10.10.2001
 VERKNR. TEIKN. NR. BR.
 00370 3.4.602

VSÓ
 VSÓ RAÐGJÖF BORGARTÚNI 20, 105 REYKJAVÍK, SÍMI 585-9000, SÍMBREF 585-9010, NETFANG vs@vso.is