


SNID A
1:20 L05

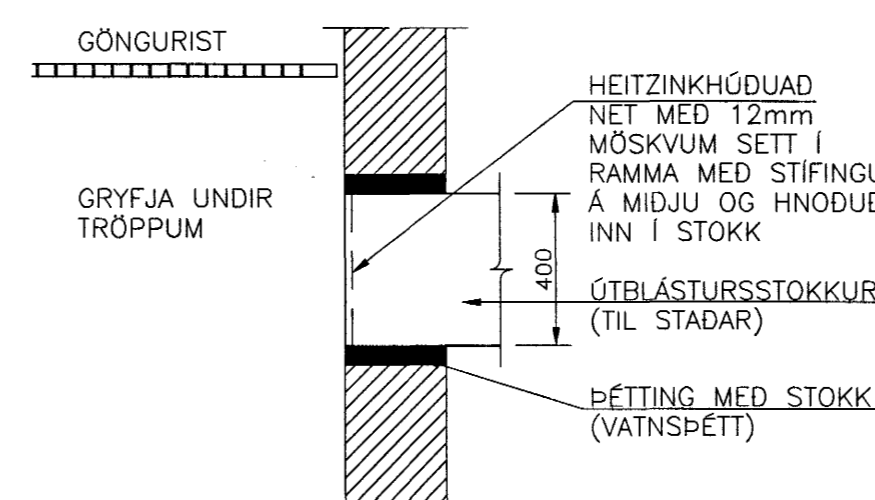

Byggingatillit frá VSB
Alfreitt þann
11 JULI 2001
VG

Leifur Jónsson

19. júní 2001
VINNUTEIKNING

BÓKASAFN HAFNARFJARDAR, STRANDGÖTU 1	
LOFTRÆSING GRUNNMYND KJALLARA	
VSB VERKFRÆÐISTOFA	Breyting: A: 14.06.01 SNID Í ÚTBLÁSTURSTOKK
Samb.: Björn Guðafsson	Kl.: 180550-4889
Mikr: 1:50	Hannað: GHJ
Dags: 01.01.01	Yfirfarið: VG
Nr: 99794-L05A	

BEJARHRAUNI 20 • 220 HAFNARFJÖRÐUR
SÍMI 595-8600 • FAX 595-8610
Netfang: vsb@vrb.is, k710796-2899