


SNEIÐING A-A  
1:50

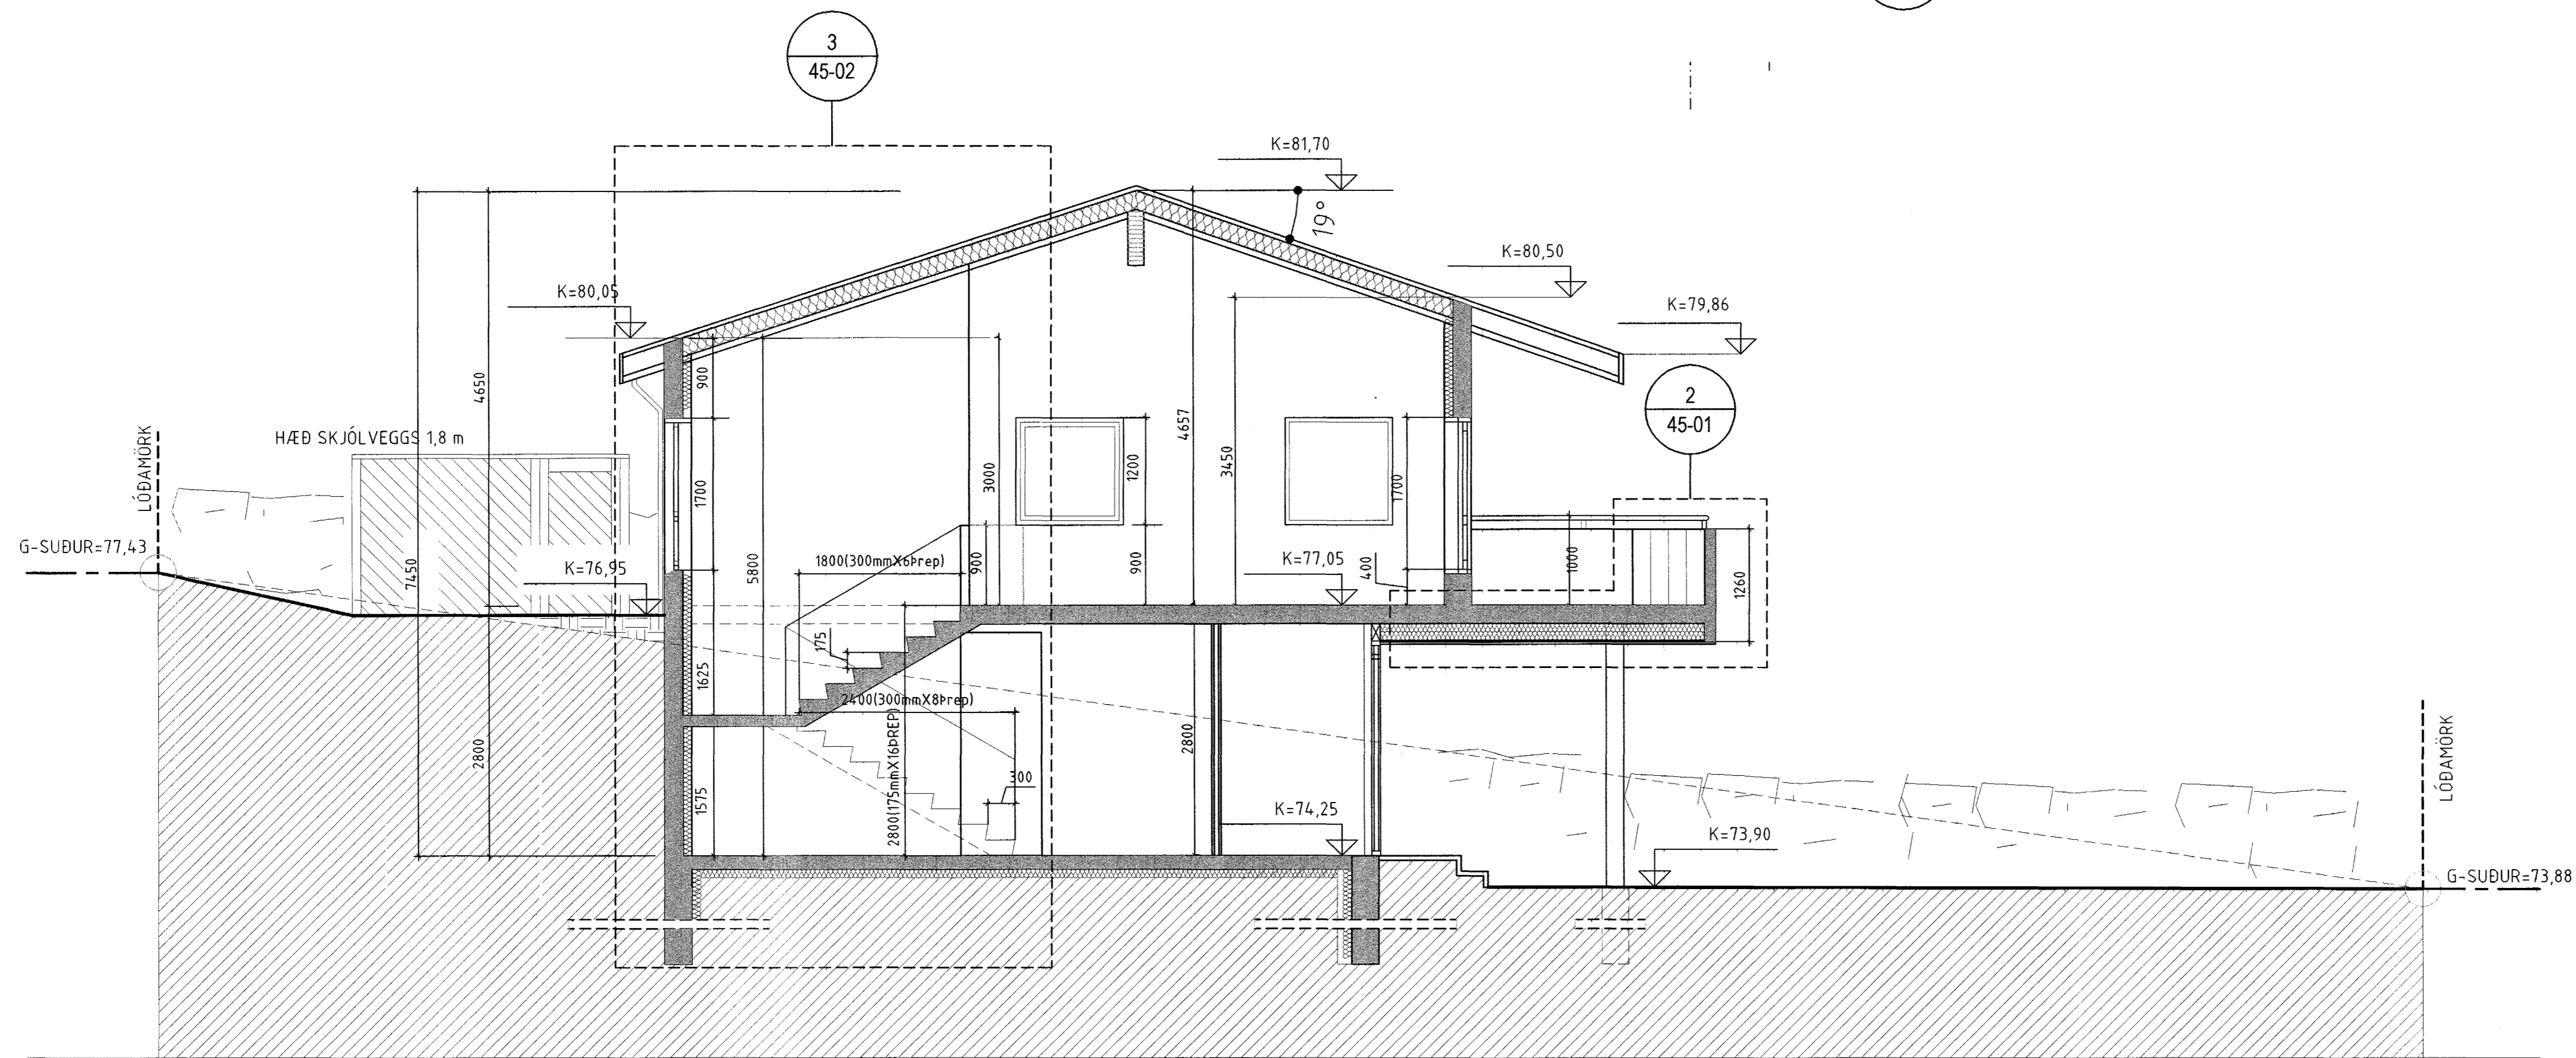

SNEIÐING B-B  
1:50

BREYTINGAR		
NR.	DAGS.	BREYTING

BYGGINGAFRÆÐINGUR  
JÓN M. HALLDÓRSSON  
BLÍKAHÓLAR 2  
111 REYKJAVÍK  
KT: 091162-3509  
SÍMI: 557-5282  
SÍMI: 897-3860  
NETF: JMH@SIMNET.IS

SAMPYKKT  
VERK  
ERLUÁS-40  
HAFNAFIRÐI  
TEIKNING  
SNEIÐING

Byggingafulltrúi / Flóttur / Afgreitt þenn  
07 NOV. 2002

KVARDI  
1:50  
DAGS.  
10-10-2002  
TEIKNAD AF  
JMH

TEIKNING NR.  
21-01