


ÚTLIT SUÐUR  
1:50

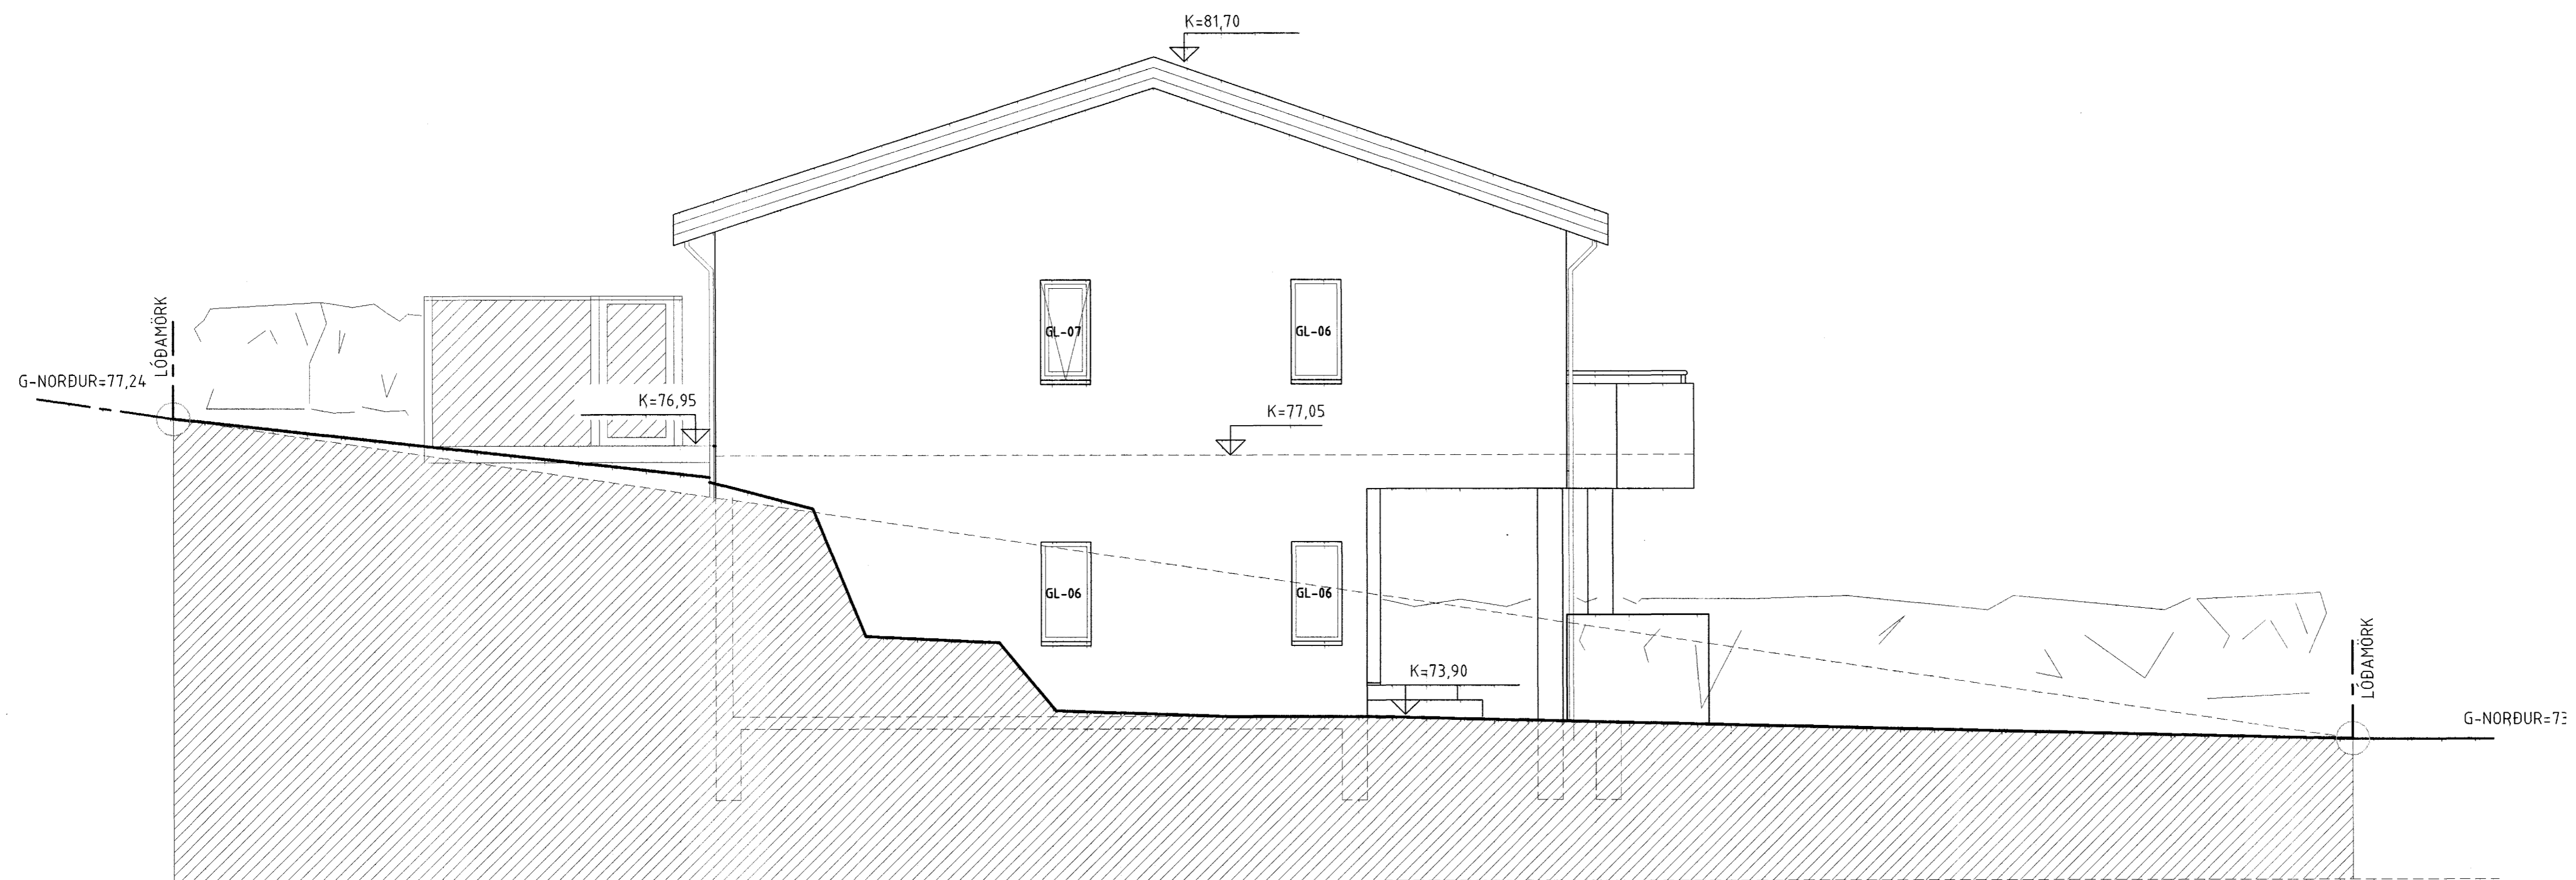

ÚTLIT VESTUR  
1:50

BREYTINGAR			
NR.	DAGS.	BREYTING	SD.

BYGGINGAFRÆÐINGUR  
JÓN M. HALLDÓRSSON  
BLÍKAHÓLAR 2  
111 REYKJAVÍK  
KT: 091162-3509  
SÍMI: 557-5282  
SÍMI: 897-3860  
NETF: JMH@SIMNET.IS

SAMÞYKKT *[Signature]*  
VERK ERLUÁS-40  
HAFNAFIRÐI  
TEKNING SNEIÐING  
Byggingafulltrúi Hámarfjardar  
Afgreitt þann 07. NOV. 2002 *[Signature]*

KVARÐI 1:50  
DAGS. 10-10-2002  
TEIKNAD AF JMH  
TEIKNING NR. 22-02  
2.5M