



3 STEFNA Á LÖGN ÞAKEINIGA  
26 stk D1-8 stk D3-4, stk D2


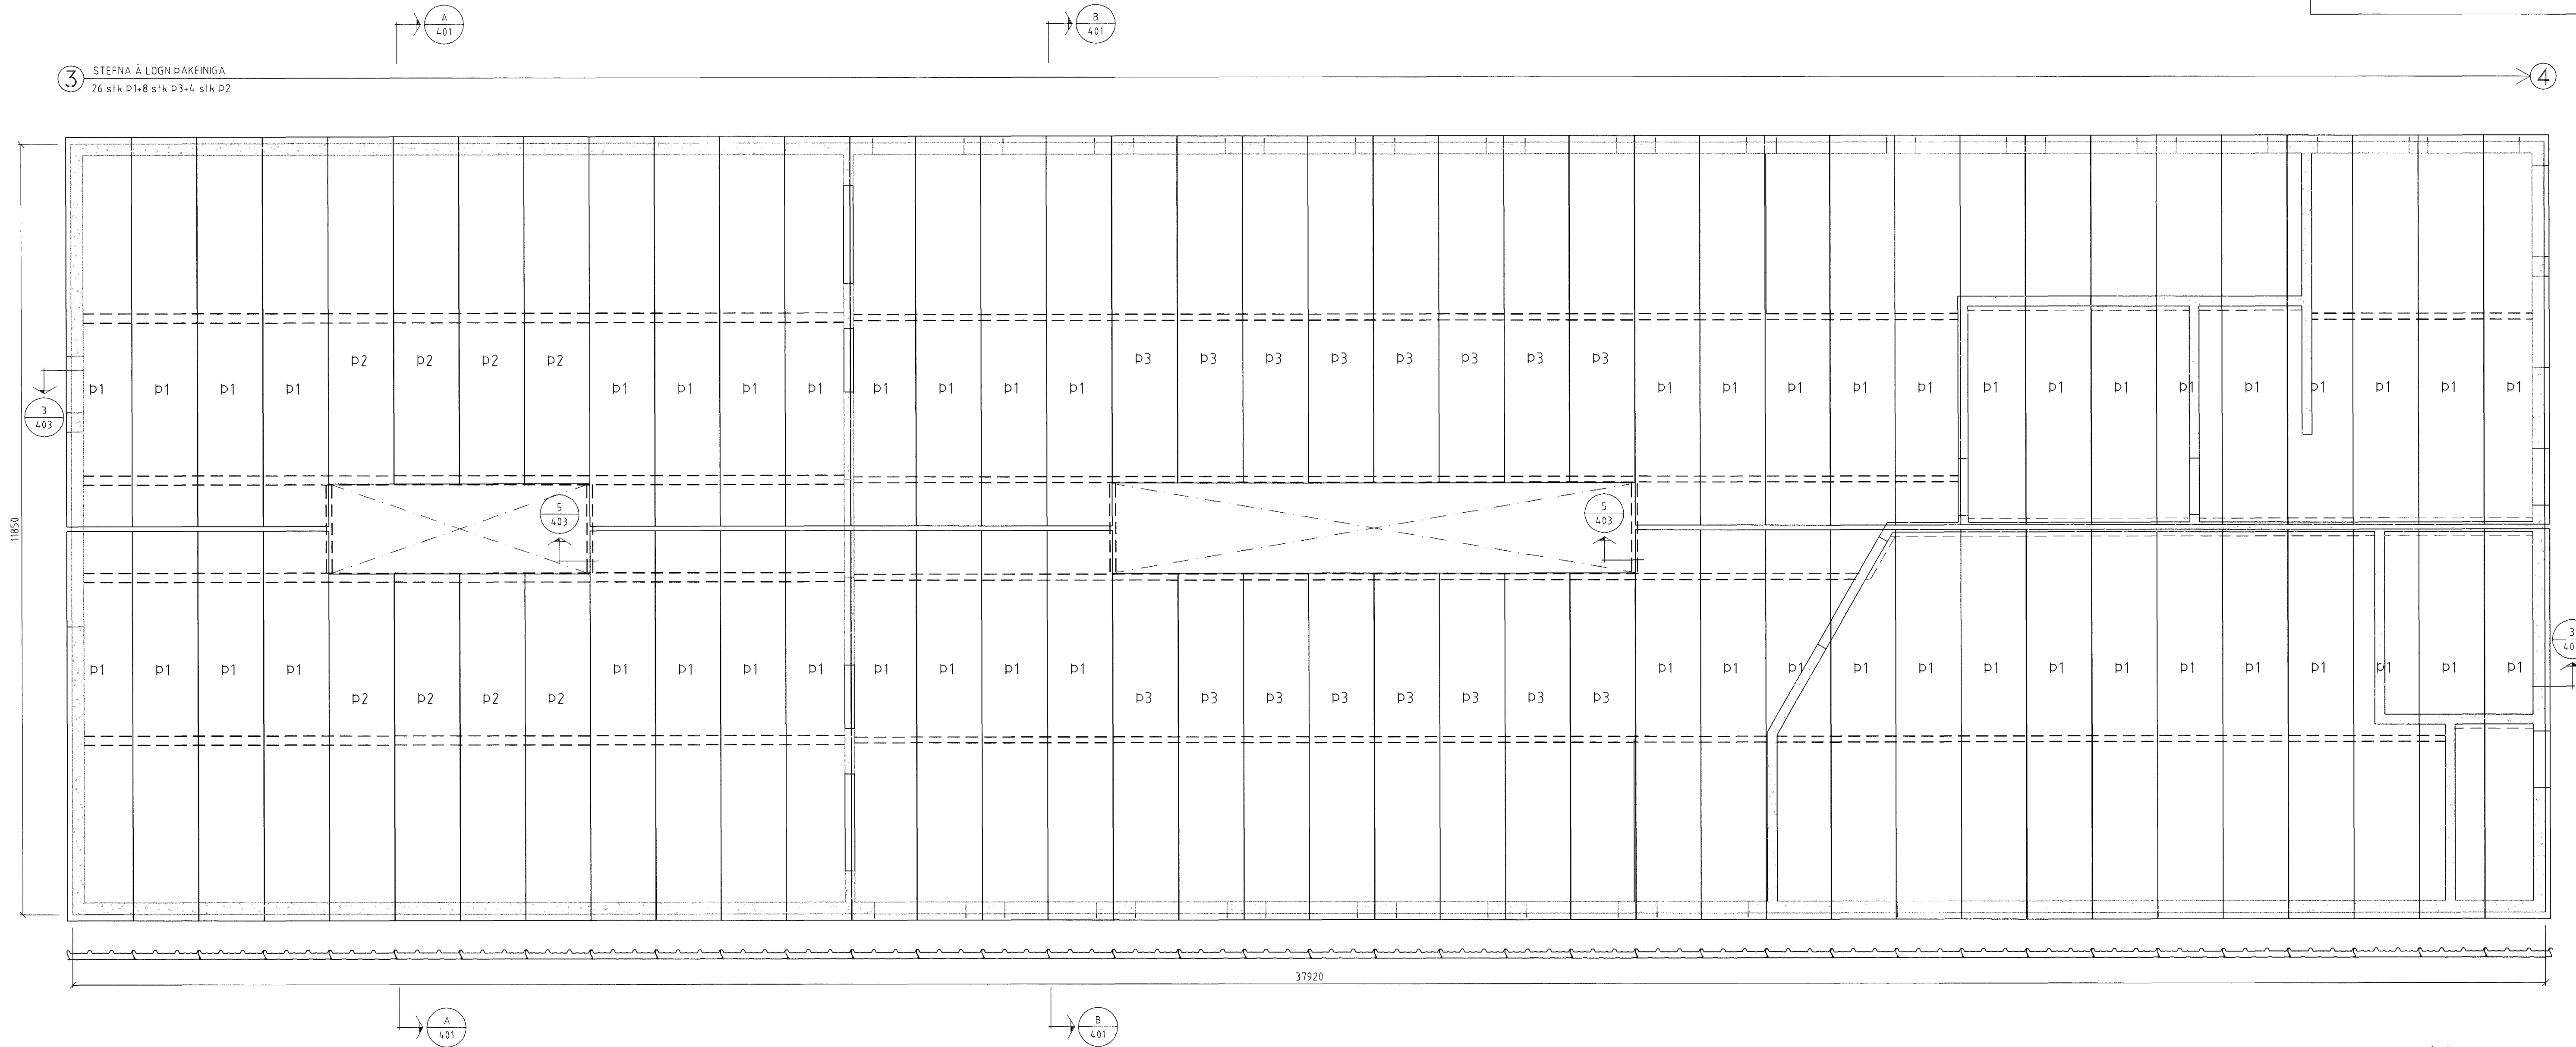


STEFNA Á LÖGN ÞAKEINIGA 1  
26 stk D1-8 stk D3-4, stk D2


Afstilling síðustu þakeiningar  
Mkv. 1:20

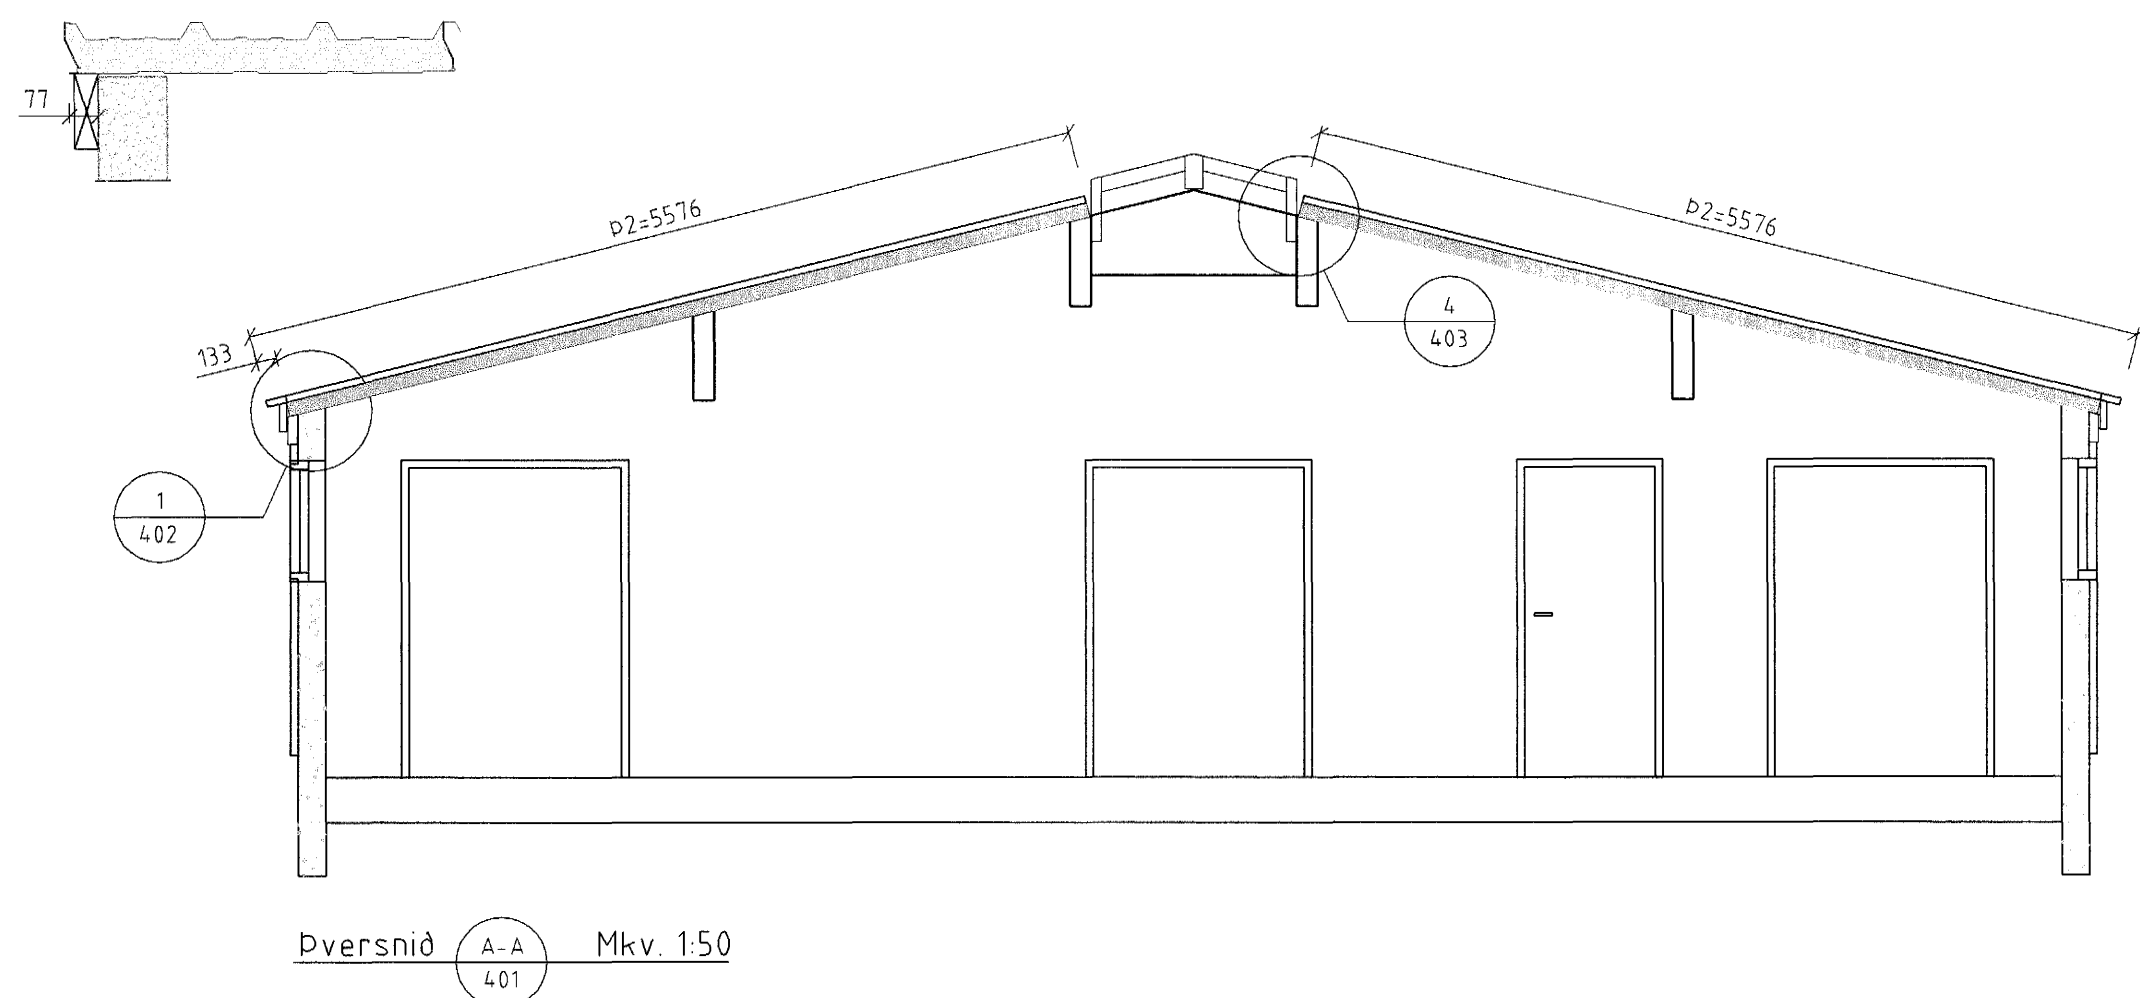

Afstilling fyrstu þakeiningar  
Mkv. 1:20

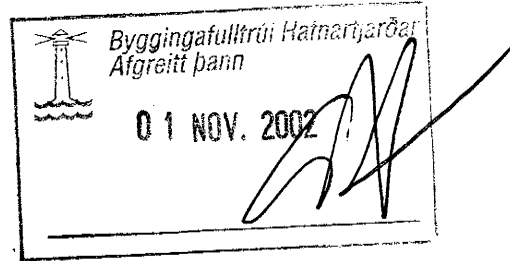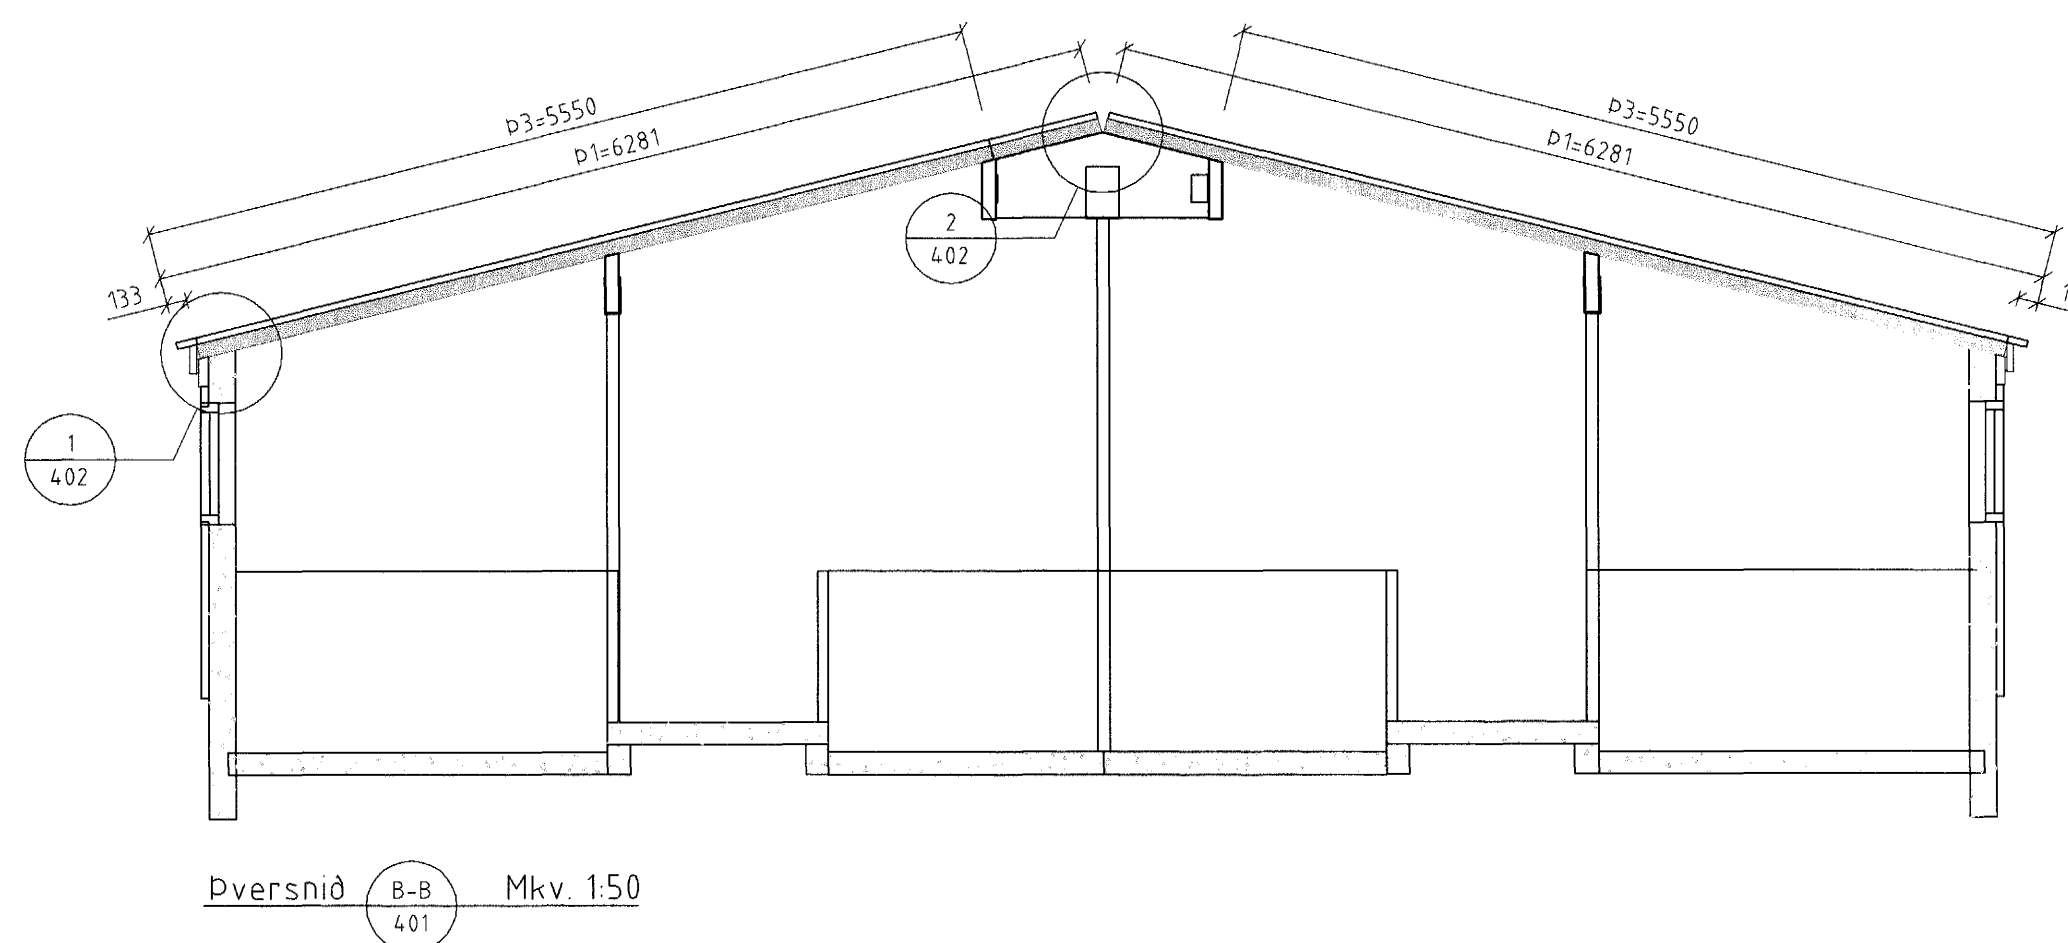

ÖLL AFNOT OG AFRITUN TEIKNINGAR AD HLUTA EDA Í HEILDER HÁÐ SKRIFLEGU LEYFI LÍMTRES HF.

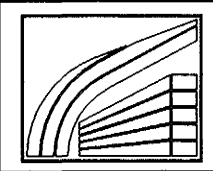Númer	Dags	Skýring breytingar	Br. af
 <b>LÍMTRE HF.</b> <small>Talmeidd Vidarhófa 2b, 110 Reykjavík t. 700482-0229 Sími 530 6000 Fax: 530 6019</small>			
MKV.	DAGS.	VERKNR.	ÚTGÁFA NR.
150	04.10.2002	2002040023	1
TEIKN.	REKN.	YFIRF.	NR. TEIKNINGAR
HK	HK		401
HEITI VERKS:		NAFN HÖNNUÐAR	
Sörlaskeið 13 Hafnarfirði		Helgi Kjartansson Byggingatæknifræðingur t. 930270-5419	
HEITI TEIKNINGAR		ÁRITUN HÖNNUÐAR	
Yleiningar á Þak - ST-137DV		<i>Helgi Kjartansson</i>	
Grunnmynd, niðurroðun eininga - Þversnið		DAGS ÁRITUNAR	
		10.10.02	
		DAGS ÁRITUNAR	
		<i>Valdurinn Þorsteinsson</i>	