


HNITASKRÁ LÖÐAR

Pkt	X-hnit	Y-hnit
200	-22900.90	9898.09
201	-22903.90	9897.99
202	-22899.31	9900.63
203	-22913.64	9909.63
204	-22917.89	9897.53
205	-22911.25	9908.12
206	-22924.53	9886.94
207	-22935.79	9882.20
208	-22930.48	9890.67
209	-22936.03	9905.70
210	-22935.89	9892.20
211	-22947.46	9912.87
212	-22937.48	9917.49
213	-22942.56	9920.88
214	-22934.29	9922.58
215	-22945.11	9921.33
216	-22944.26	9920.80
217	-22944.12	9921.43
218	-22942.36	9923.84
219	-22942.86	9923.78
220	-22937.48	9917.49
221	-22942.05	9923.44
222	-22940.53	9924.89
223	-22940.34	9924.43
224	-22940.11	9924.60
225	-22939.39	9925.77
226	-22941.89	9927.34
227	-22943.22	9927.20
228	-22944.71	9927.04
229	-22959.87	9950.07
230	-22954.09	9944.08
231	-22953.03	9945.78
232	-22952.02	9941.27
233	-22952.91	9942.47
234	-22951.03	9937.39
235	-22951.65	9939.81
236	-22948.65	9933.57
237	-22949.71	9935.27
238	-22948.03	9930.12
239	-22948.30	9931.60
240	-22946.53	9930.07
241	-22946.51	9929.87
242	-22946.20	9926.89
243	-22949.00	9924.84
244	-22948.02	9925.15
245	-22946.97	9919.19
246	-22947.99	9922.01
247	-22951.20	9915.67
248	-22949.28	9917.27
249	-22951.77	9911.71
250	-22951.56	9913.19
251	-22954.13	9908.48
252	-22952.65	9910.50
253	-22954.90	9903.54
254	-22954.52	9906.01
255	-22952.92	9909.50
256	-22953.80	9901.29
257	-22951.05	9900.19
258	-22956.03	9905.70
259	-22946.49	9893.82
260	-22948.61	9889.52
261	-22945.85	9893.07
262	-22946.19	9893.48
263	-22946.93	9895.34
264	-22948.49	9878.49
265	-22947.03	9881.67
266	-22946.27	9873.45
267	-22947.08	9875.29
268	-22949.72	9869.17
269	-22947.52	9871.90
270	-22945.58	9864.83
271	-22947.31	9866.64
272	-22946.54	9860.95
273	-22946.18	9862.40
274	-22945.05	9860.89

HNITASKRÁ GIRDINGAR

Pkt	X-hnit	Y-hnit
100	-22949.28	9824.85
101	-22949.03	9861.01
102	-22928.41	9860.24
103	-22917.64	9877.78
104	-22914.35	9878.53
105	-22911.02	9876.44
106	-22896.82	9899.07
107	-22885.23	9901.62
108	-22883.82	9919.80
109	-22884.28	9921.78
110	-22953.72	9965.33
111	-22964.03	9948.89
112	-22951.01	9929.40
113	-22950.87	9926.39
114	-22961.52	9900.36
115	-22948.80	9892.99

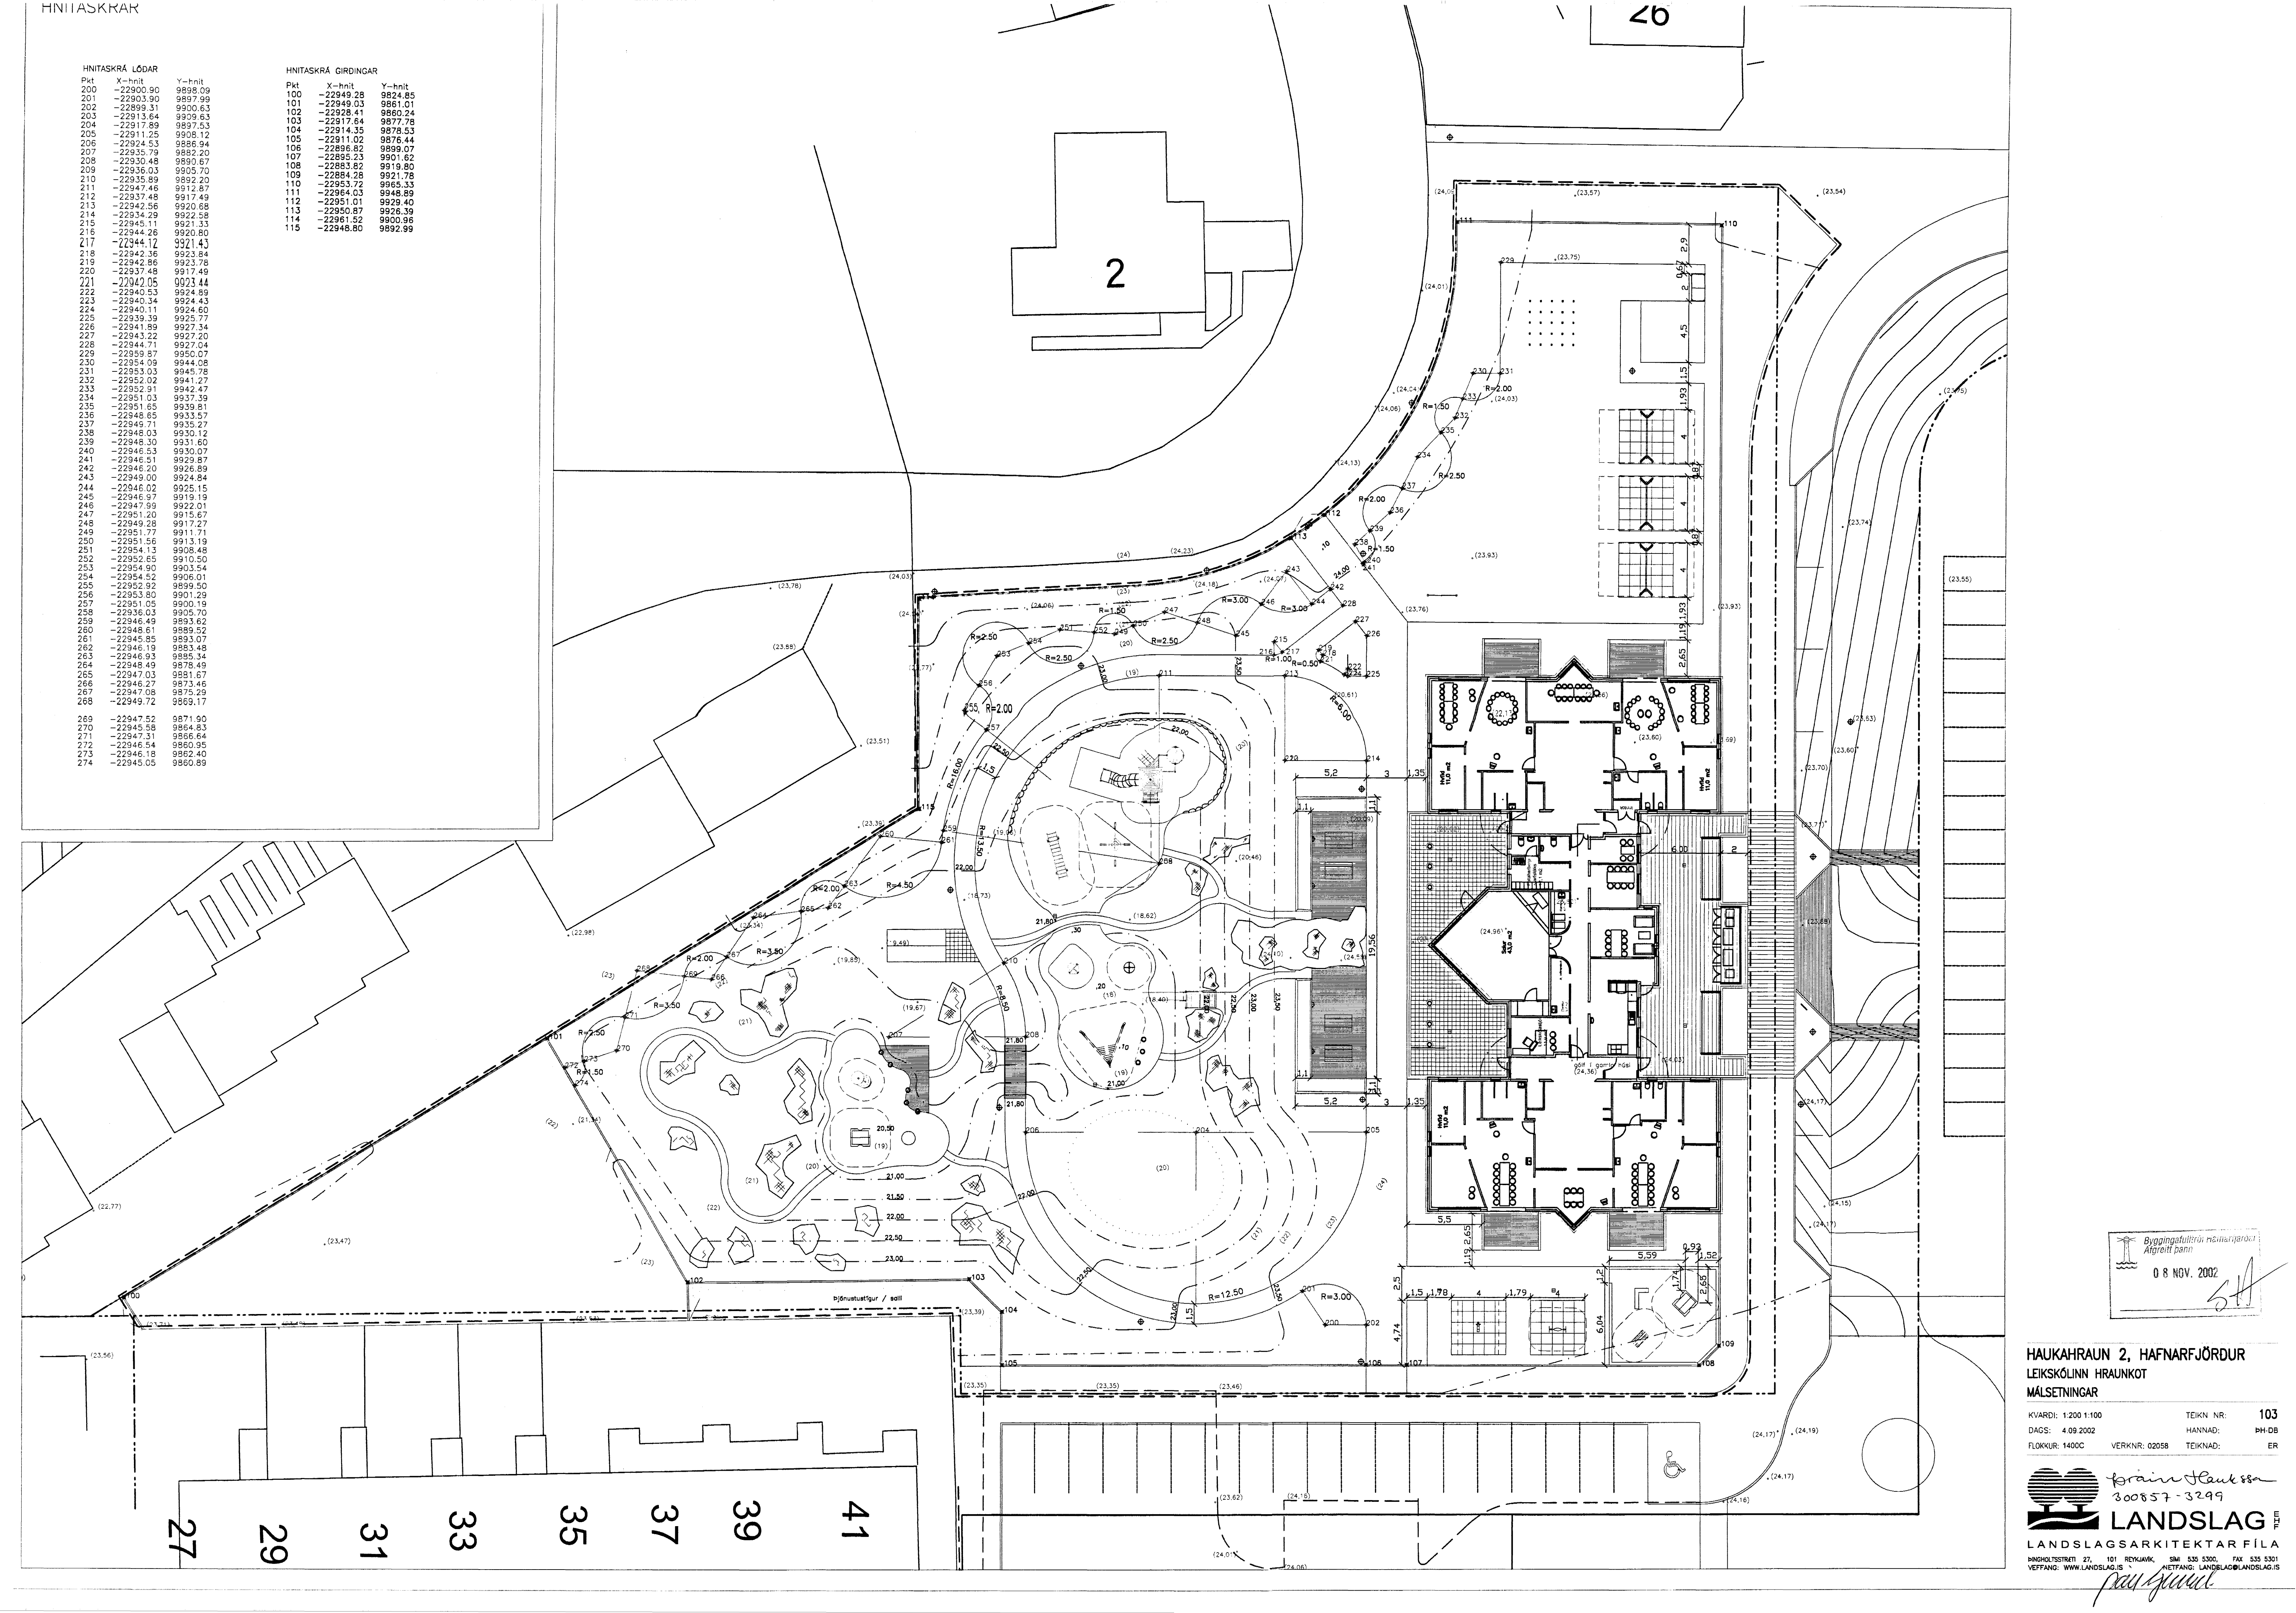

Byggingafulltrúg máttarjárn
 Afgreitt þann
 0 8 NOV. 2002
[Signature]

HAUKAHRÁUN 2, HAFNARFJÖRDUR
LEIKSKÓLINN HRAUNKOT
MÁLSETNINGAR

KVARDI: 1:200 1:100 TEIKN NR: 103
 DAGS: 4.09.2002 HANNAÐ: ÞH-DB
 FLOKKUR: 1400C VERKNR: 0205B TEIKNAD: ER

fráinn Hauksson
 300857-3299
LANDSLAG
 LANDSLAGSARKITEKTARFÍLA
 HINGHOLTSSTRETI 27, 101 REYKJAVÍK, SÍMI 530 5300, FAX 530 5301
 VEFANG: WWW.LANDSLAG.IS NETFANG: LANDSLAG@LANDSLAG.IS

[Signature]