




SNID E 1:10

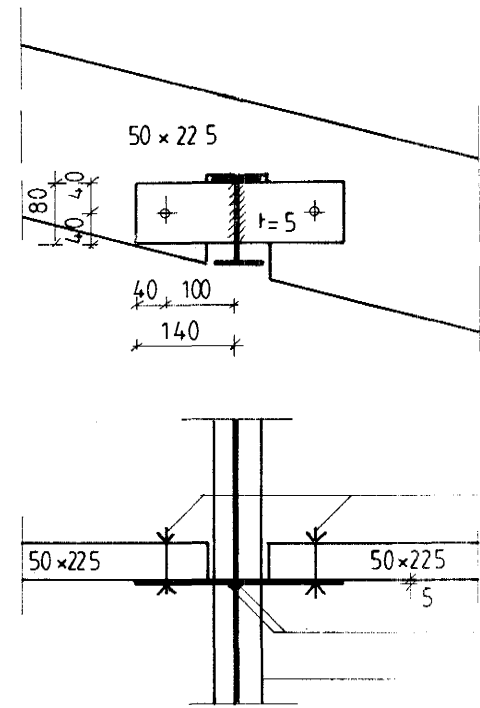


SNID I 1:10

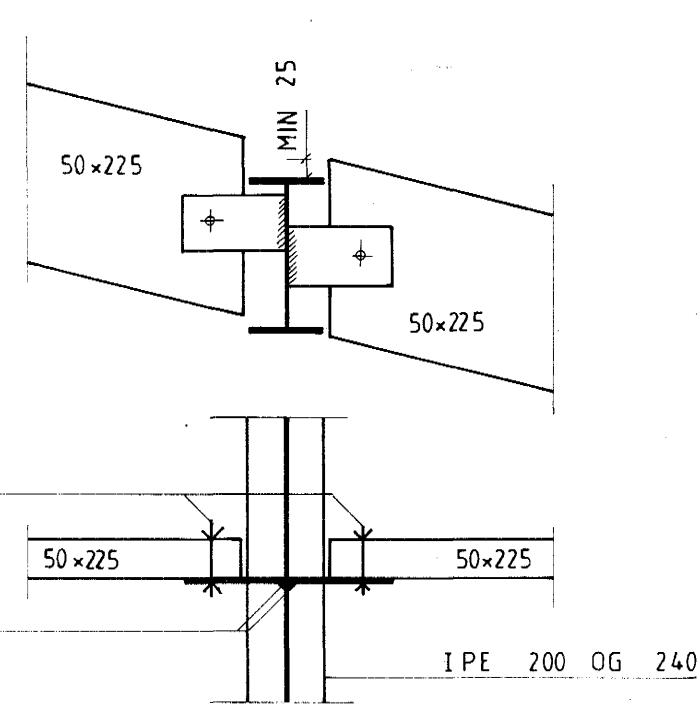

SNID K 1:10

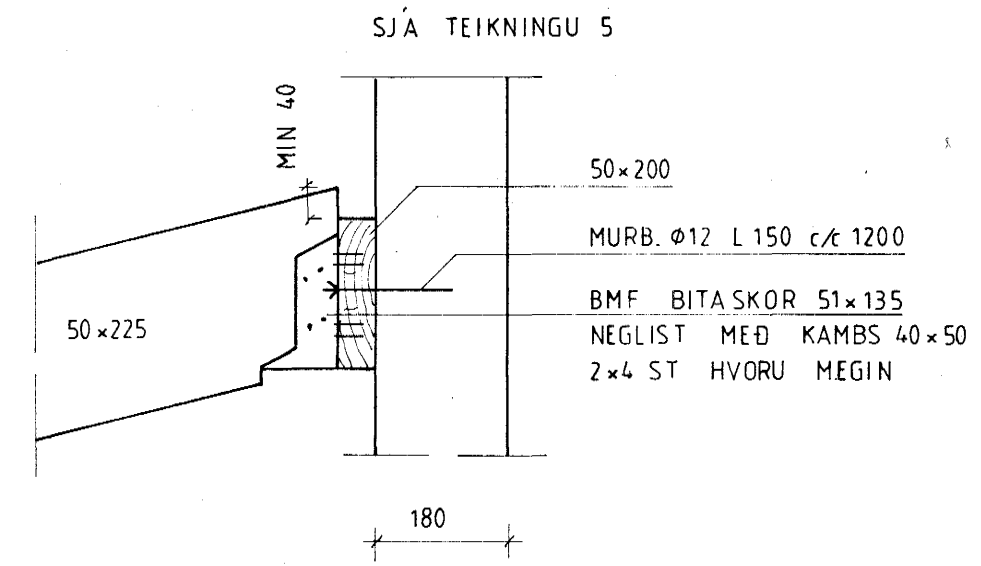


SNID L 1:20

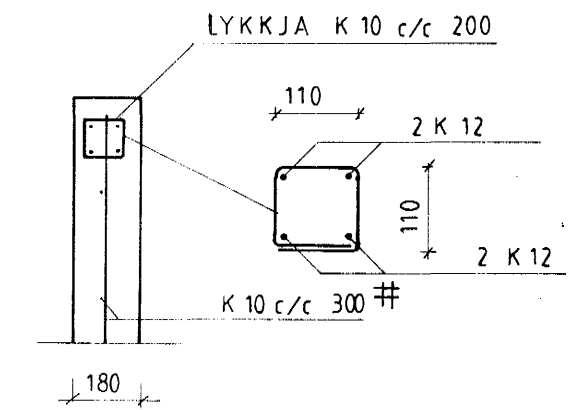


DEILIR F 1:20


BITAR RAFSJÓDIST ALLANN  
HRINGINN A PLÖTUR 4mm SUBA  
EFNISPYKKT PLÖTU 8mm

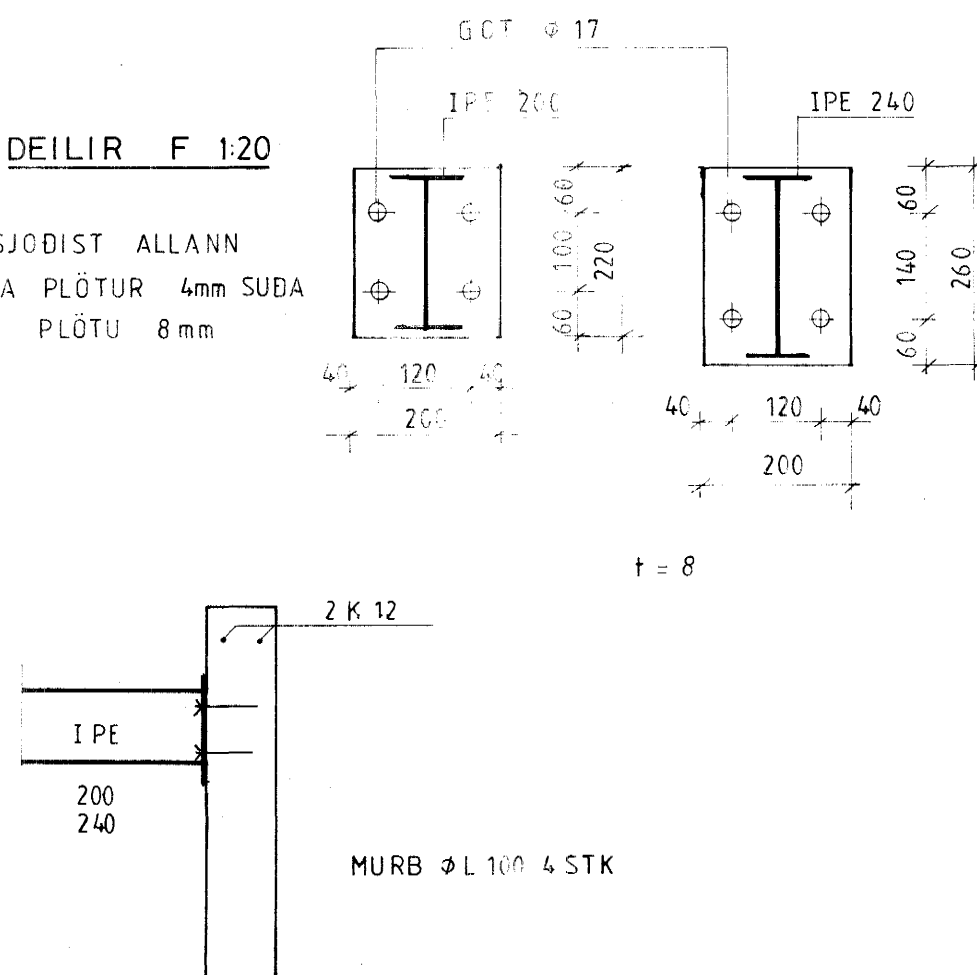


SNID G 1:20

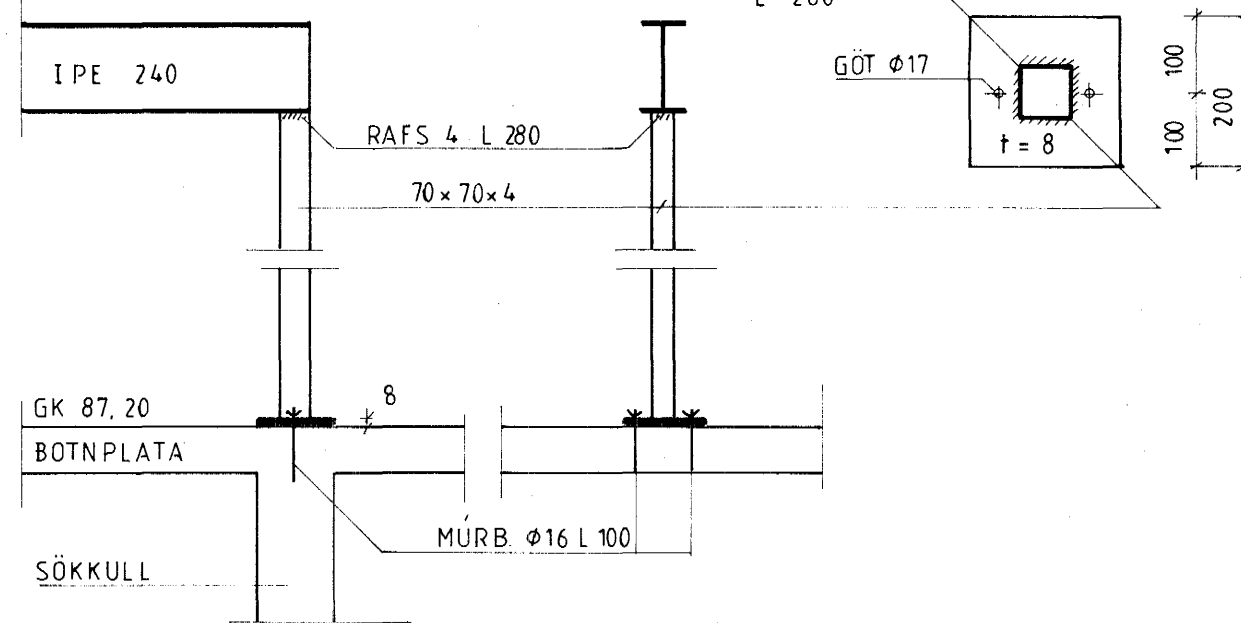



DEILIR H 1:20

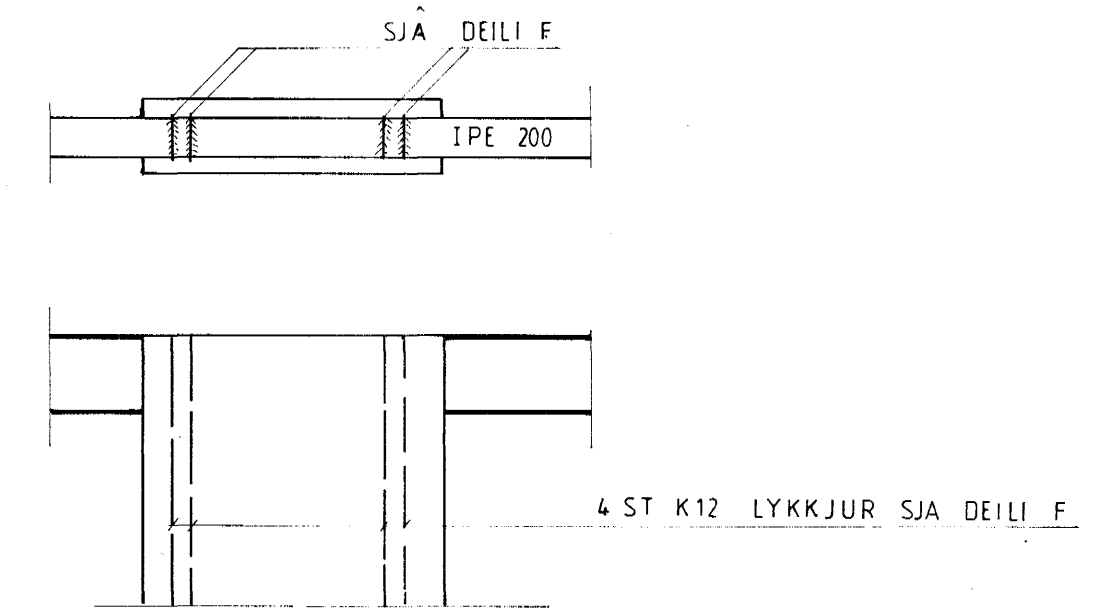

SNID M 1:20

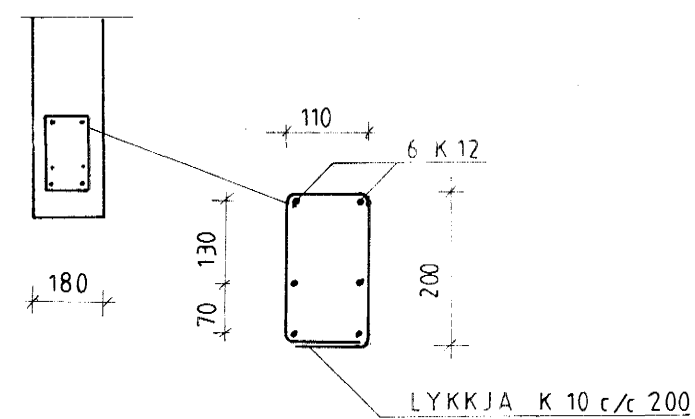

SNID J 1:20

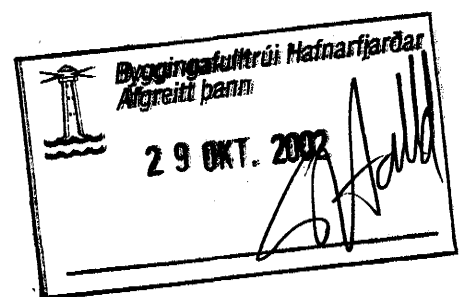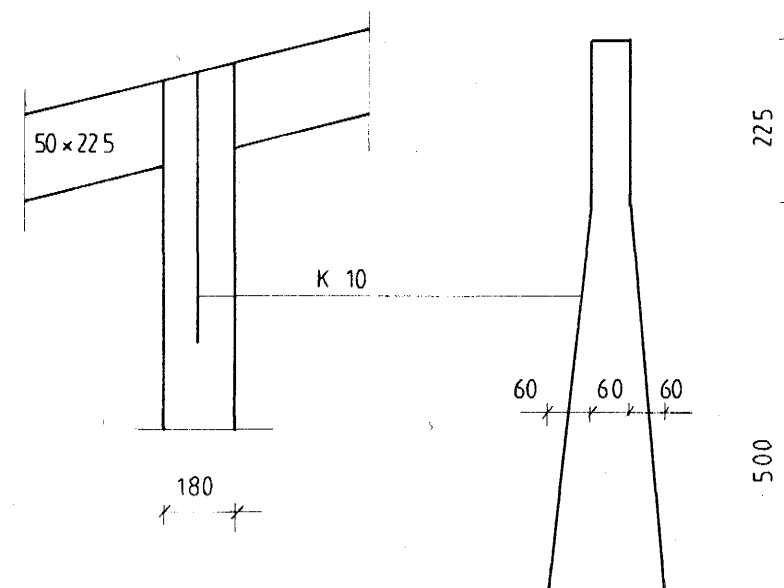

Gísli Gunnarsson  
Baldur Olafsson  
BREYTT OKT 2002 F

PRASTARÁS 27	
DEILAR PAK	
1 10	1 20
TEIKNING 4	
MARS 2001	
G. BALDVIN OLASON	171055 7849
TEKNIFRÆÐINGUR	822 2292