




SÖKKLAR GRUNNMYND, 1:50

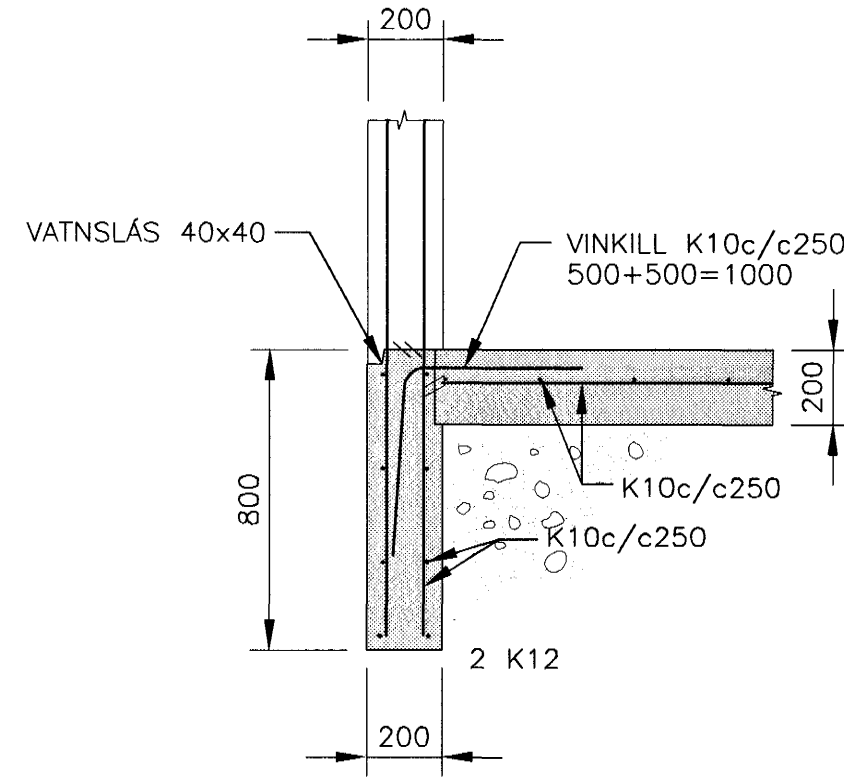


101 SNID  
114|114 1:20

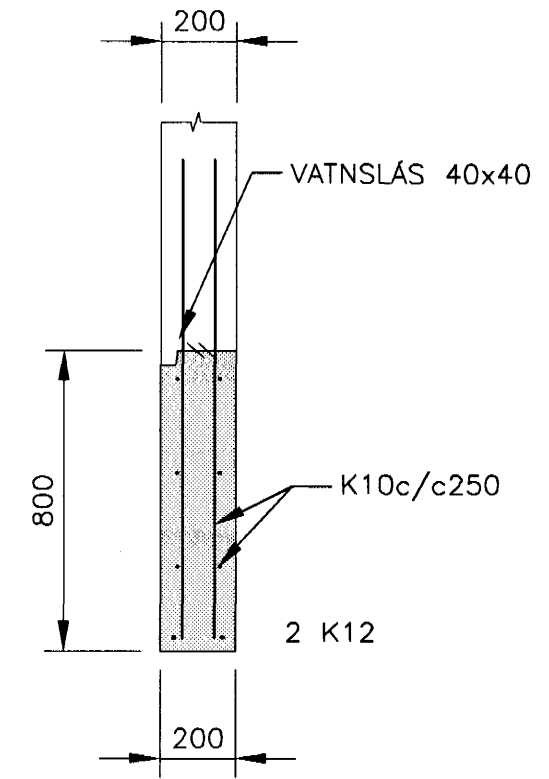

102 SNID  
114|114 1:20

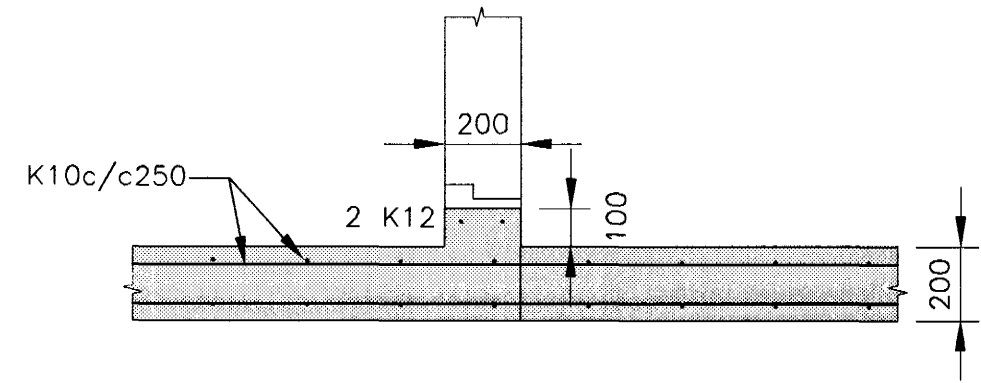


103 DEILI  
114|114 1:20

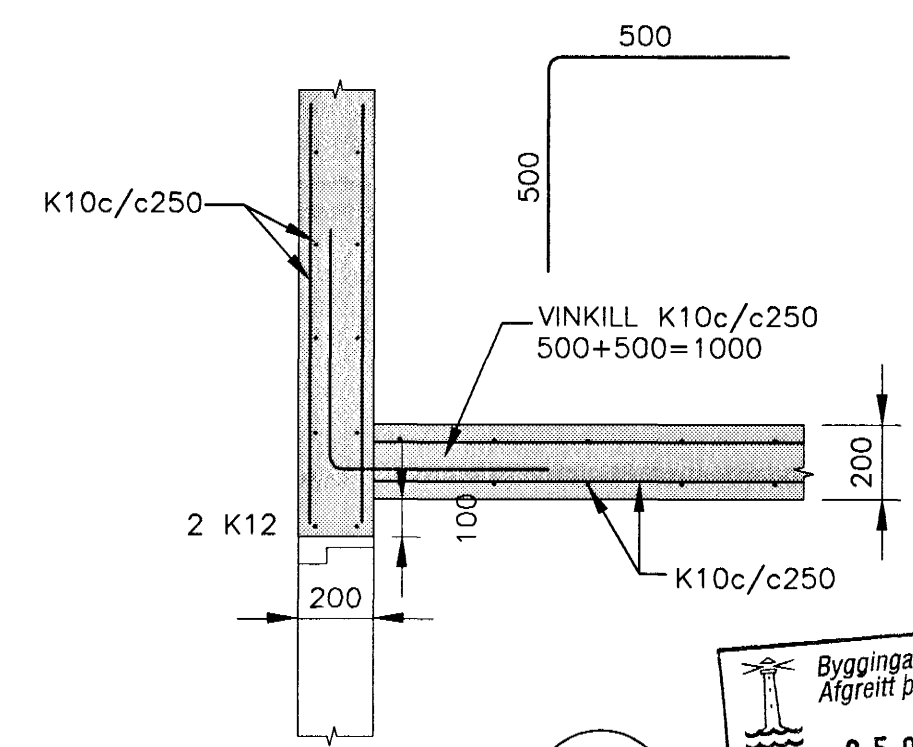


104 DEILI  
114|114 1:20

Byggingafultrúi Hafnarfjörður  
Afgreitt þann  
25 OKT. 2002

ÖLDUGATA 49.

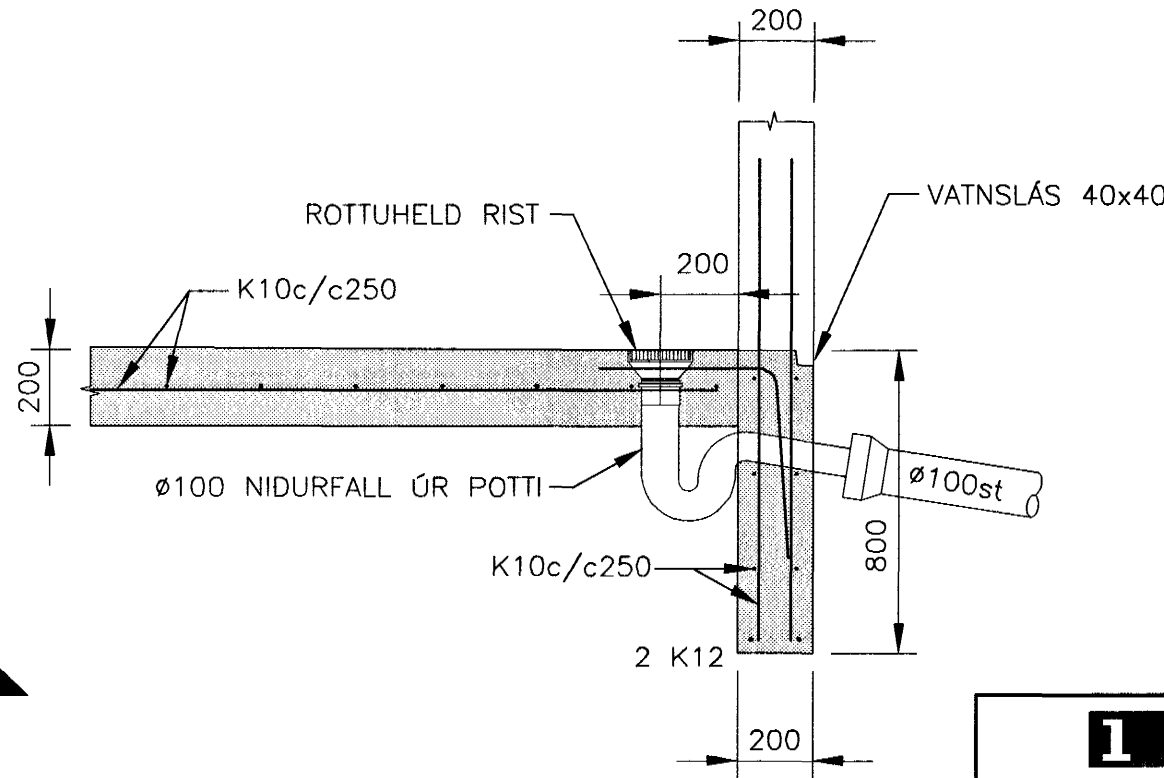

105 SNID  
114|114 1:20

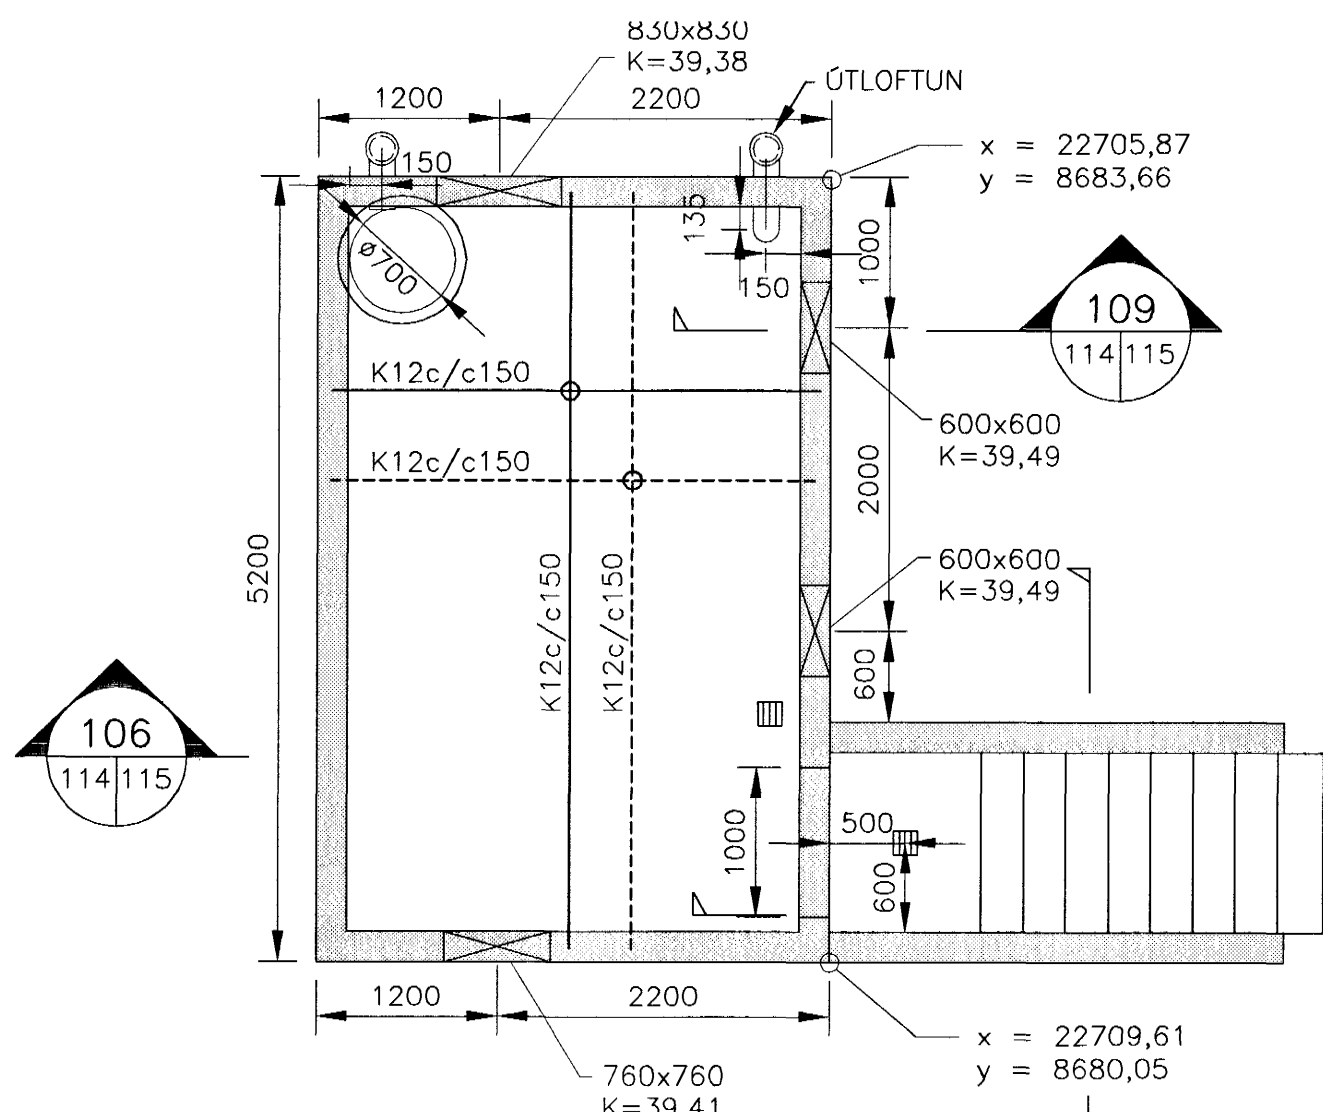

ÞAKPLATA GRUNNMYND, 1:50

107  
114|115

270332-2189  
NÁNARI ÚTFÆRSLU SJÁ SKÝRINGARBLAD Á TEIKN. NR. 113

<b>HÖNNUN</b>					<b>Orkuveita Reykjavíkur</b>	
SIDUMÓLA 1 • 108 REYKJAVÍK • SÍMI: 510 4000 • FAX: 510 4001 VEFFANG: www.honnun.is • NETFANG: honnun@honnun.is					HAFNARFJÖRDUR	
Melt:	Breyt.	Dags.	Fyrirtæki	Af	SUDURSVÆÐI-STOFNLOGN 1. AFANGI	
Hannað: HÖÖ/JEB/TJ	(A)				LOKAHÚS VID ÖLDUGÖTU	
Teiknað: HÖÖ/JEB	(B)				UNDIRSTADA OG ÞAKPLATA	
Yfirfarið: KK	(C)				Dags.	Júní 2002
Samþ. TJ	(E)				Mkv.	1:50 / 1:20
Verknr. 1-153-238	Teiknr. 114	G.			Tölvuskrá	Nr.