




SNID A-A 1:20

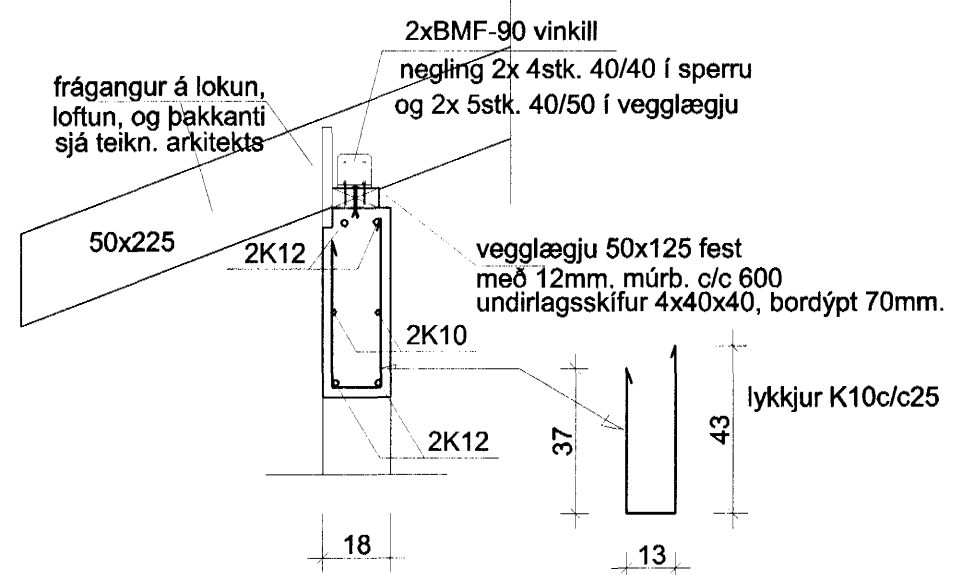


SNID B-B 1:20

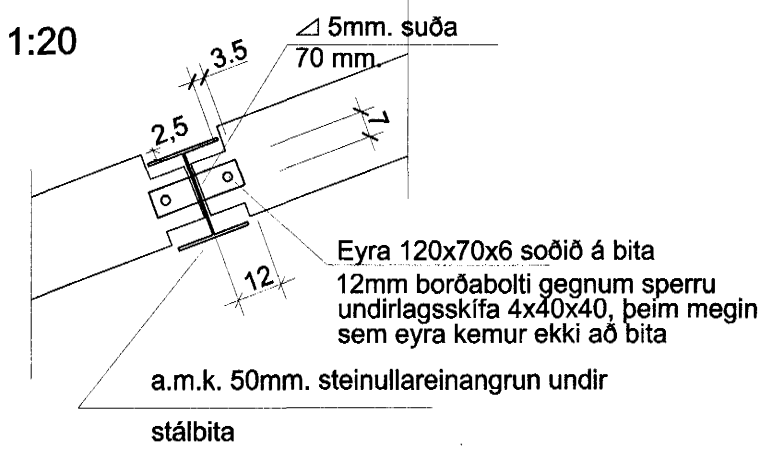


SNID C-C 1:20

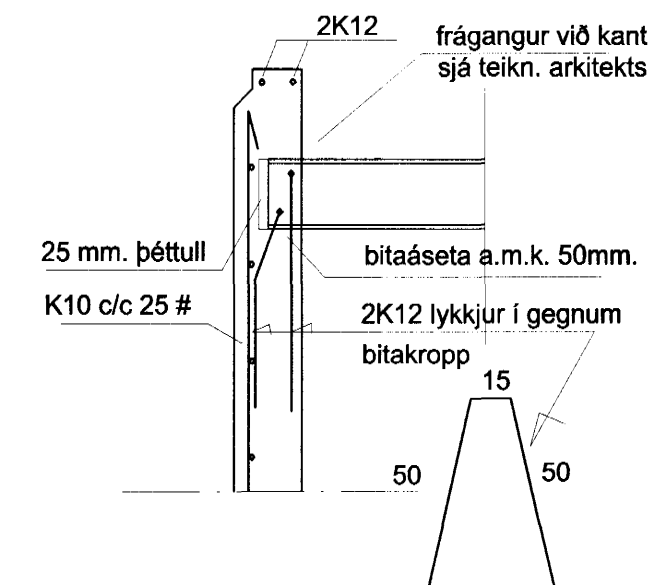

SNID D-D 1:20

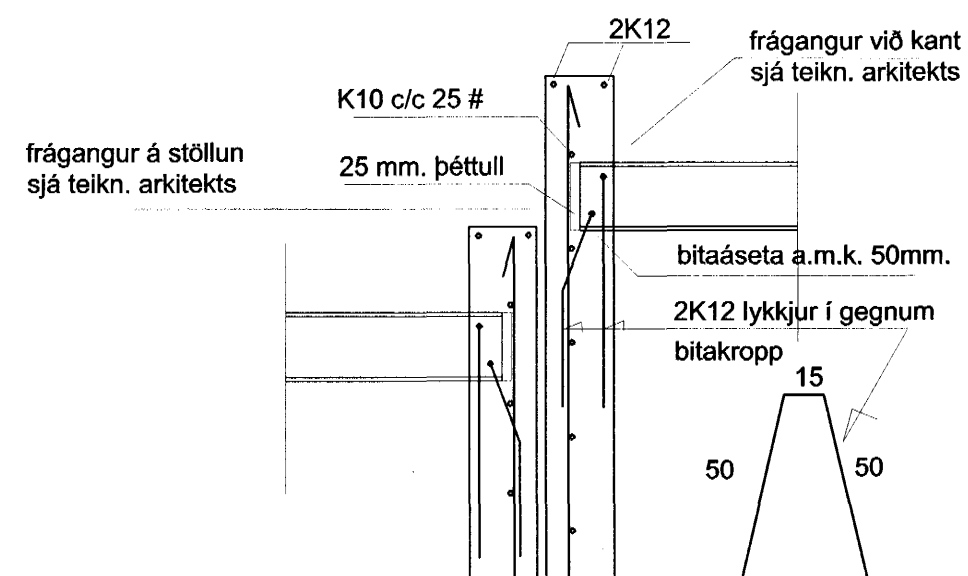

SNID E-E 1:20

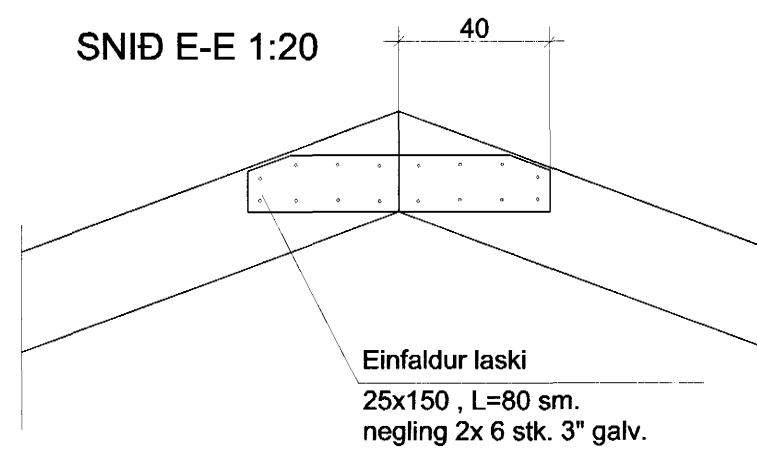

Teiknistofan Röðull

Knarrarvogi 4 Reykjavík
S: 5683577 Fax 5683522

Verkhelti: Svöluás 19-21-23 Hafnarfirði

Verkhlut: Þakviðir- snið

Helgi Gunnarsson kt. 050350-4879 h.s. 5544708 gsm 6921020 nmt. 8533489
Jón Rafns Antonsson kt. 240347-2539 h.s. 5670775 gsm. 8928377 nmt. 8528377

| | |
|-----------------|-----------------|
| Mkv. 1:20 | Mannad: hg |
| Dags: sept 2002 | Teiknað: hg |
| Breytt: | Yfirfarið: hg |
| Breytt: | Fjöldi blaða 18 |
| Breytt: | Blað nr. 11 |

S. Joh.