

# HNITASKRÁ

PKT.	X-HNIT	Y-HNIT	HÆÐ	SKÝRINGAR
PK1	24316.524	8923.597	4,65	STEYPT PLAN
PK2	24311.074	8930.505	4,65	STEYPT PLAN
PK3	24306.363	8926.789	4,65	STEYPT PLAN
PK4	24305.131	8928.353	4,65	STEYPT PLAN
PK5	24303.752	8930.101	4,80	STEYPT PLAN
PK6	24300.611	8927.624	4,80	STEYPT PLAN
PK7	24302.022	8925.835	4,65	STEYPT PLAN
PK8	24303.223	8924.312	4,65	STEYPT PLAN
PK9	24300.082	8921.835	4,65	STEYPT PLAN
PK10	24305.533	8914.926	4,65	STEYPT PLAN
PK11	24288.514	8900.738	4,63	PLAN/GANGSTÉTT
PK12	24292.128	8918.200	4,39	PLAN/GANGSTÉTT
PK13	24316.833	8939.825	3,93	PLAN/GANGSTÉTT
PK14	24337.802	8942.969	3,93	PLAN/GANGSTÉTT



A1	24292.264	8918.138		KANTSTEI NN
A2	24303.558	8927.046		KANTSTEI NN
A3	24305.131	8928.353		KANTSTEI NN
A4	24316.876	8939.681		KANTSTEI NN

B1	24323.738	8941.281		BEYGJUBGI
----	-----------	----------	--	-----------

HNIT NIÐURFALLA: í MIÐJUM POTTI

NF1	24311.905	8923.518	4,55	NIÐURFALL
NF2	24309.428	8926.659	4,55	NIÐURFALL
NF3	24304.206	8922.541	4,55	NIÐURFALL
NF4	24306.684	8919.400	4,55	NIÐURFALL
NF5	24304.794	8925.552	4,55	NIÐURFALL

V1	24326.728	8930.968		VEGGUR
V2	24302.123	8911.477		VEGGUR

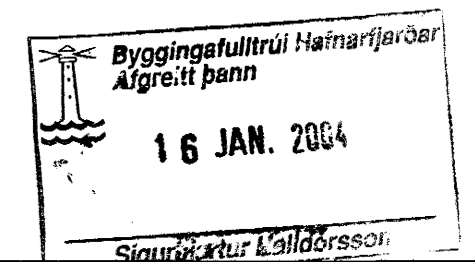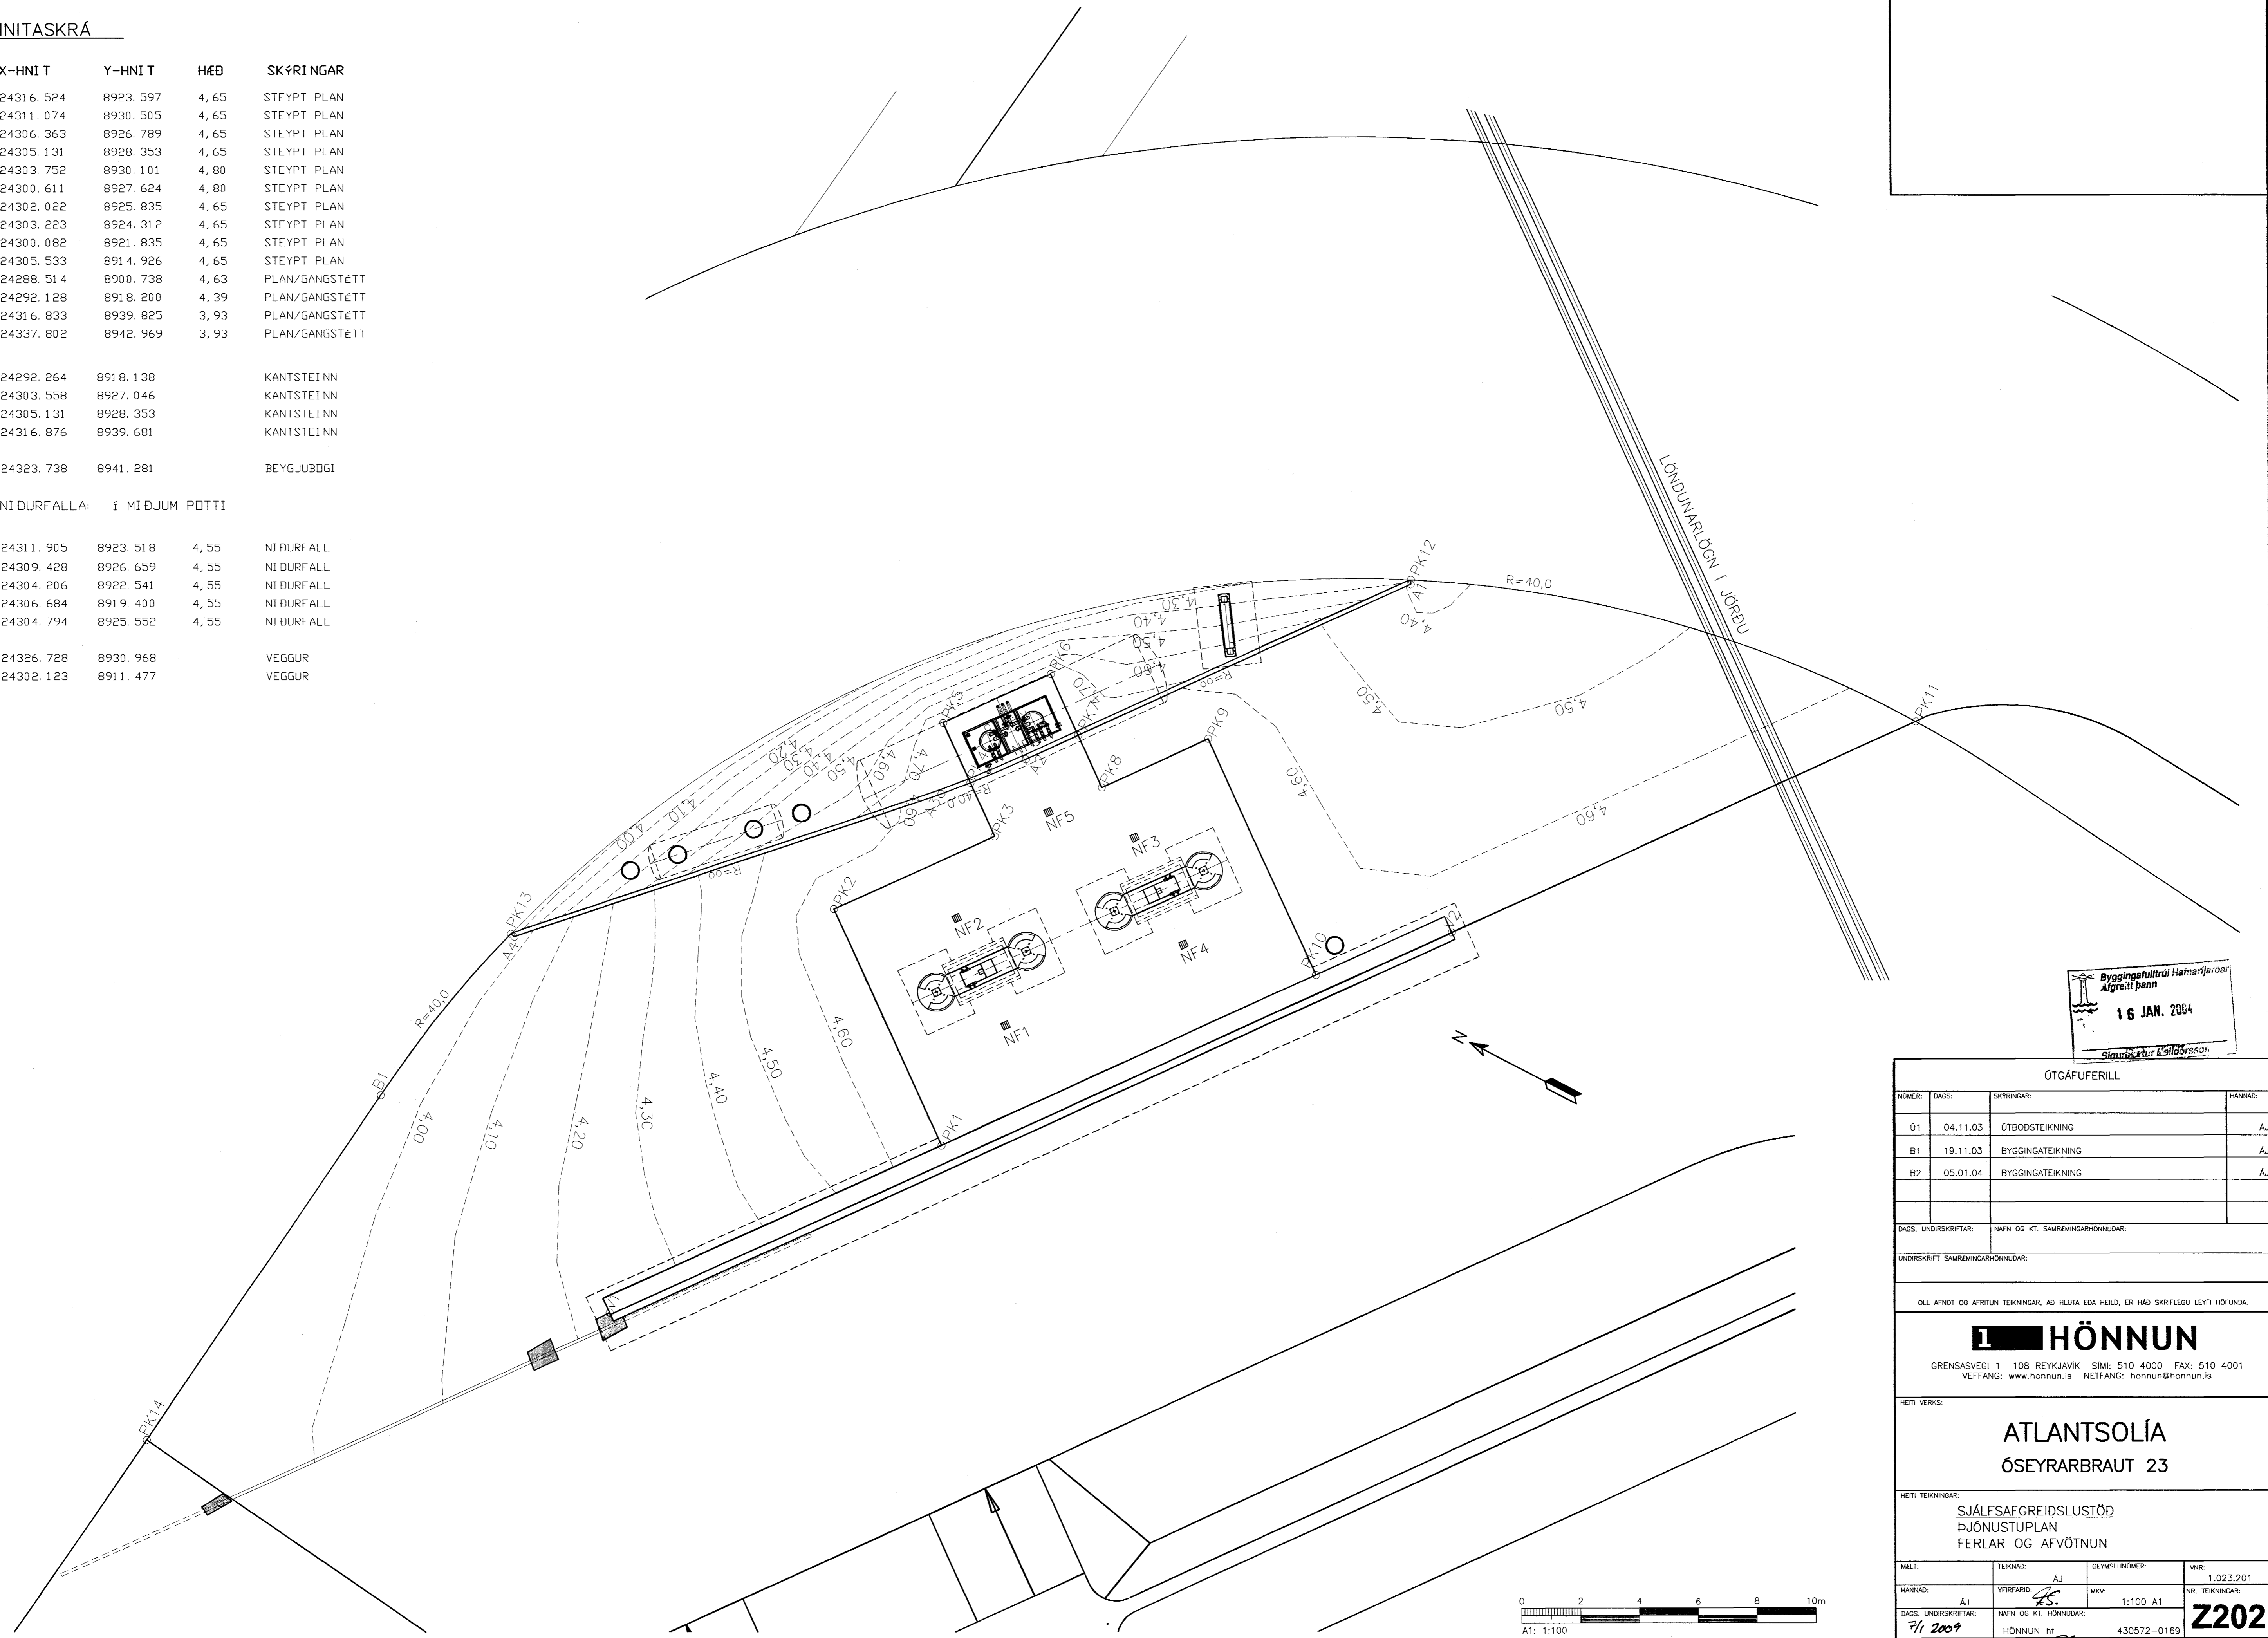

ÚTGÁFUFRILL			
NÚMÉR:	DAGS:	SKÝRINGAR:	HANNAÐ:
Ú1	04.11.03	ÚTBODSTEIKNING	AJ
B1	19.11.03	BYGGINGATEIKNING	AJ
B2	05.01.04	BYGGINGATEIKNING	AJ
DAGS. UNDRISKRIFTAR: NAFN OG KT. SAMRÉMINGARHÖNDUÐAR:			
UNDRISKRIFT SAMRÉMINGARHÖNDUÐAR:			
DLI AFNOT OG AFRITUN TEIKNINGAR, AD HLUTA EDA HEILD, ER HÁÐ SKRIFLEGU LEYFI HÖFUNDA.			
<b>HÖNNUN</b>			
GRENASÁSVEGI 1 108 REYKJAVÍK SIMI: 510 4000 FAX: 510 4001 VEFFANG: www.honnun.is NETFANG: honnun@honnun.is			
HEITI VERKS:			
<b>ATLANTSOLÍA</b> ÖSEYRARBRAUT 23			
HEITI TEIKNINGAR:			
SJÁLFSAFGREIÐSLUSTÖÐ ÞJÓNUSTUPLAN FERLAR OG AFVÖTNUN			
MÆLT:	TEIKNAD:	GEYMSLUNÚMÉR:	VNR:
HANNAÐ: AJ	YFRIRARID: <i>KS</i>	MKV: 1:100 A1	NR. TEIKNINGAR: 1.023.201
DAGS. UNDRISKRIFTAR: 7/1 2009	NAFN OG KT. HÖNDUÐAR: HÖNNUN hf	430572-0169	<b>Z202</b>
UNDRISKRIFT HÖNDUÐAR: <i>Sigrúnur Lóðrúnsson</i>	HÖNNUN hf	430572-0169	ÚTGÁFA: B2

