

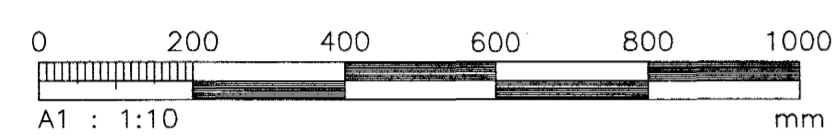
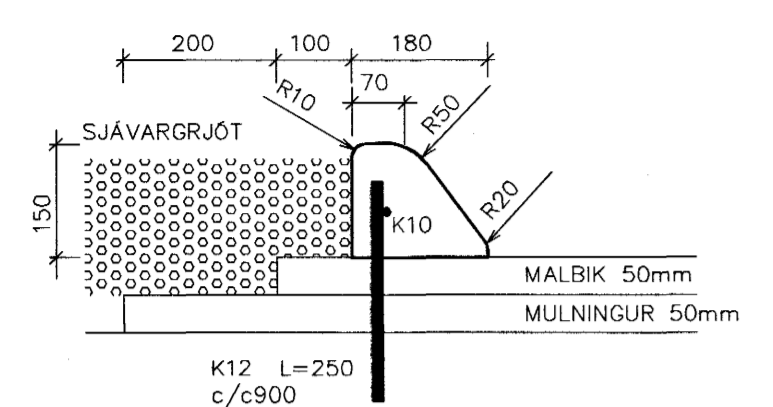
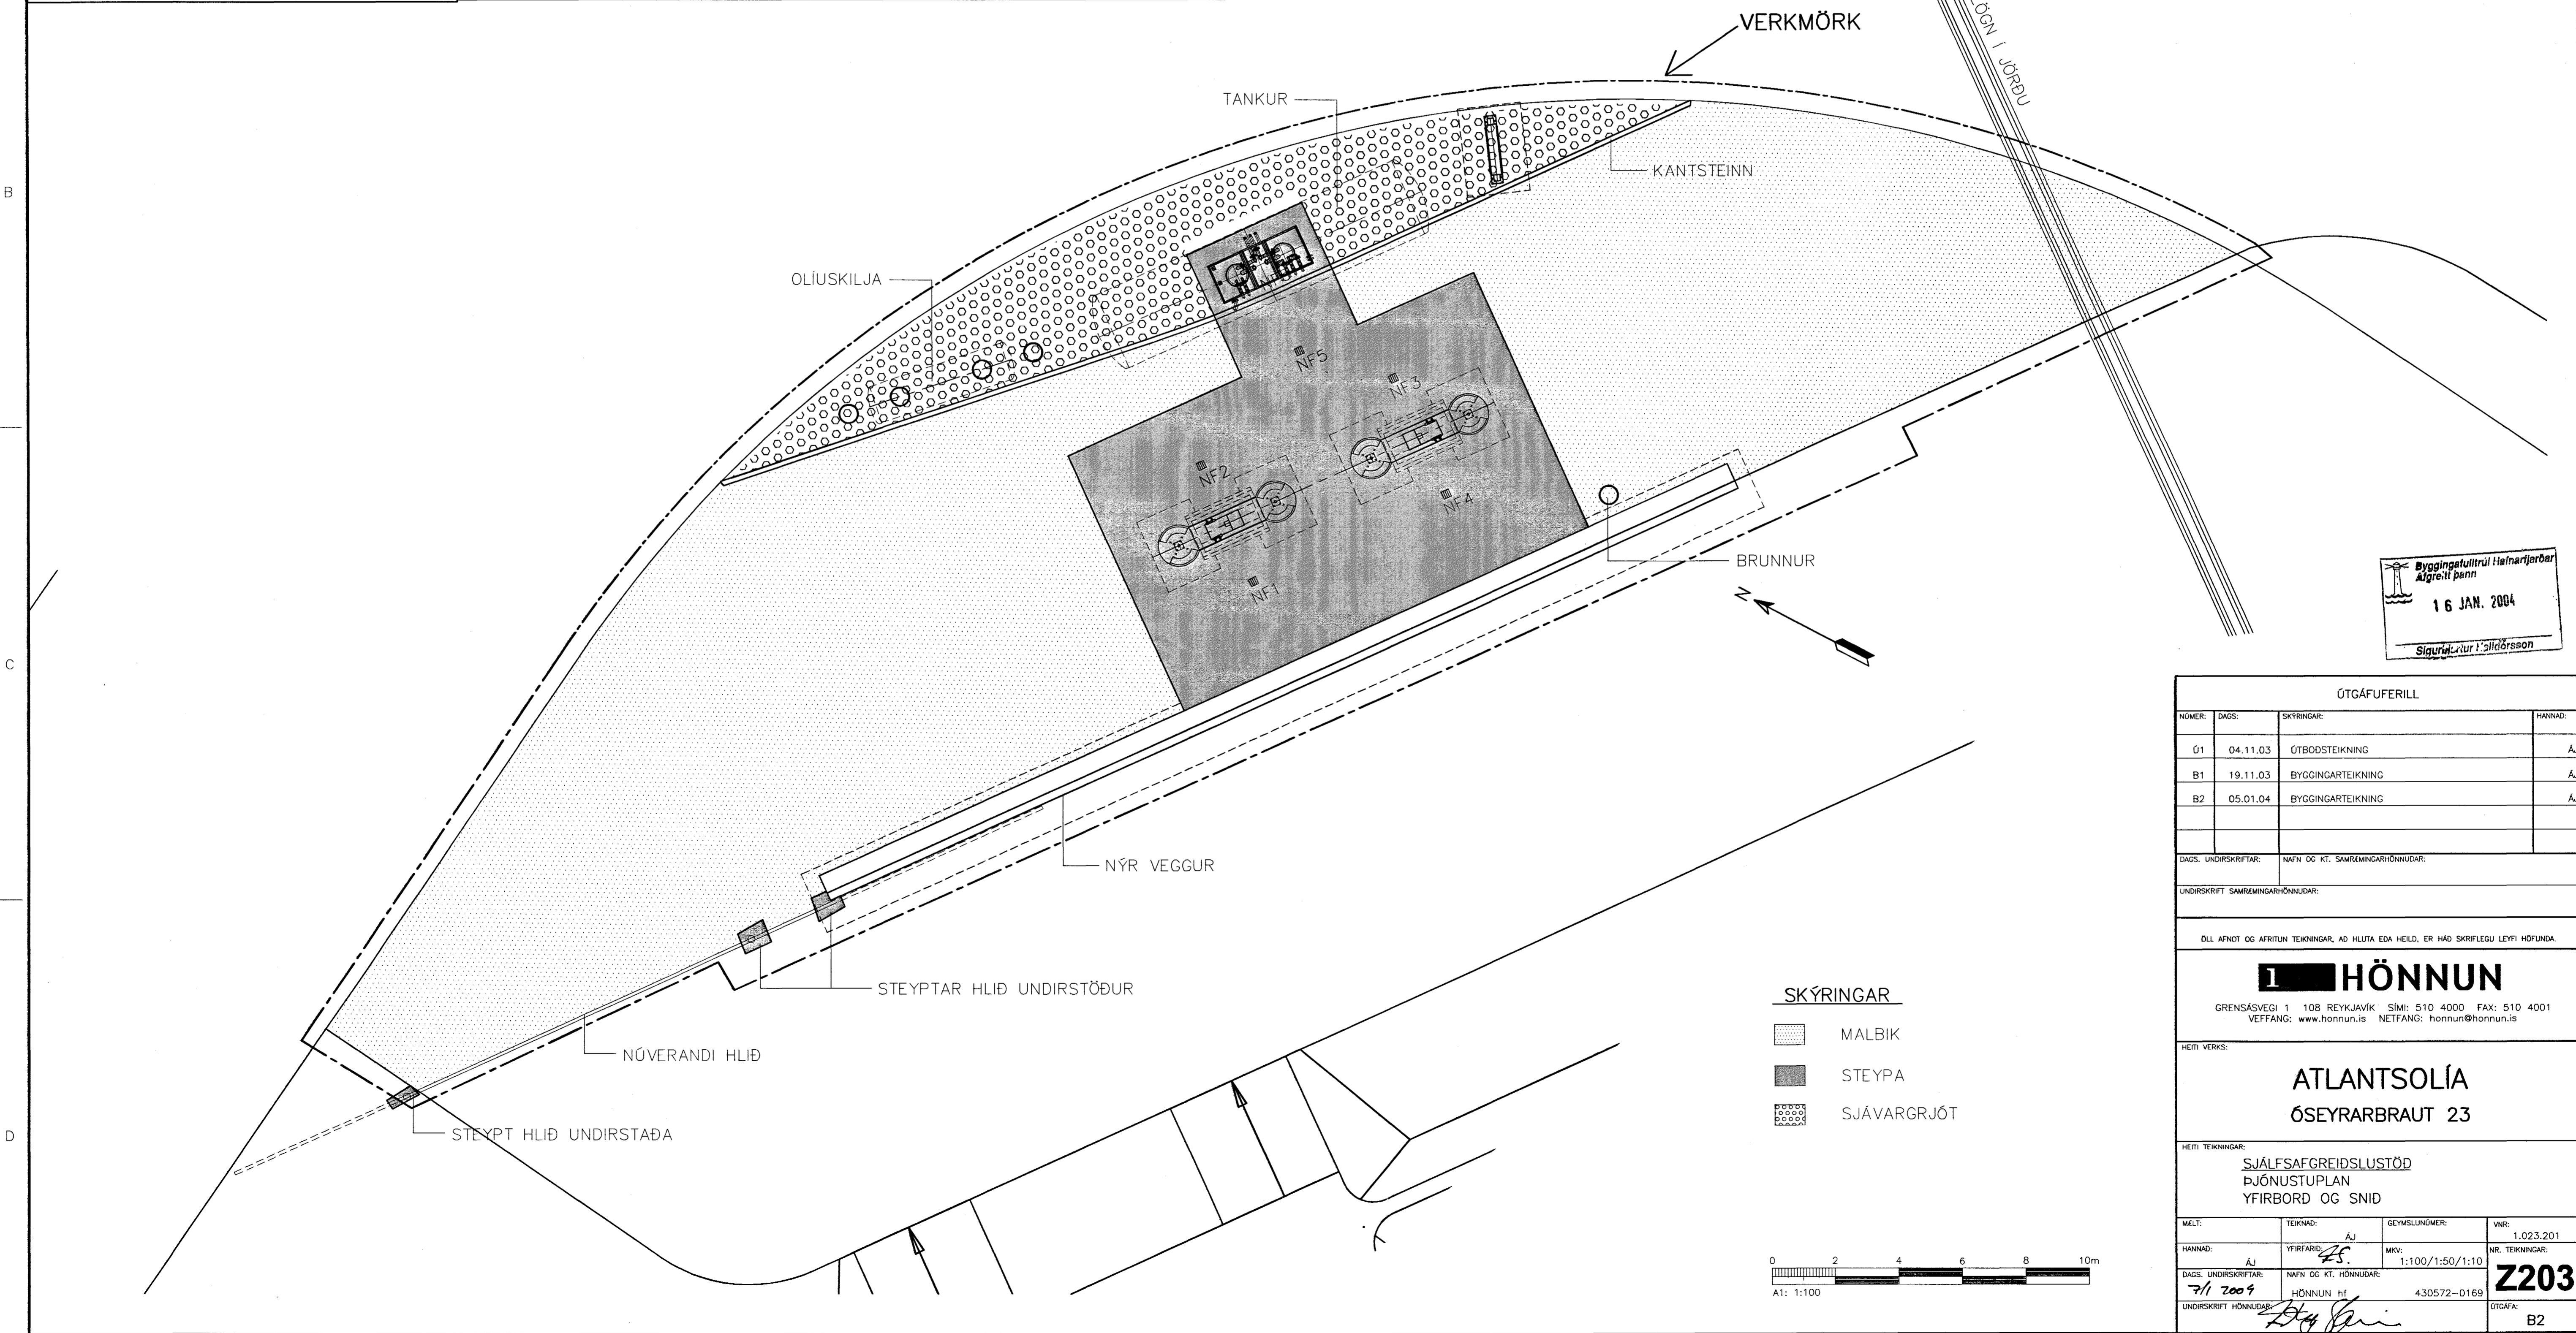


KANTSTEINAR

VÉLSTEYPTUR

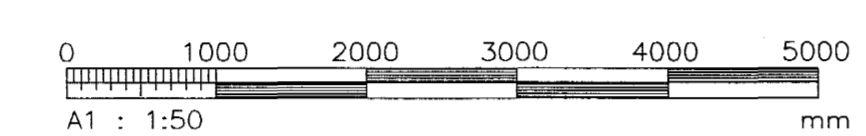

UPPBYGGING PLANS

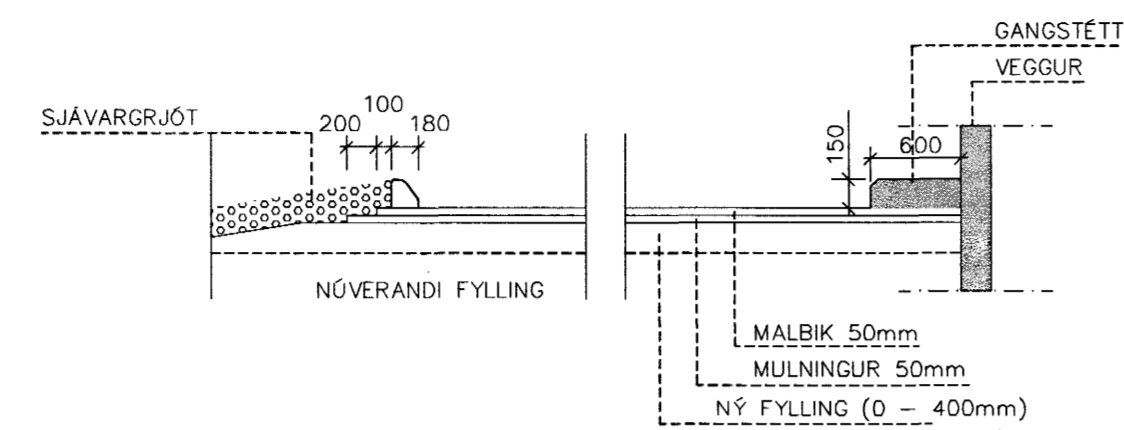

Byggingafrúllur Halnarferðar
Algreitt þenn
16 JAN. 2004
Sigrún Lúdvígsdóttir

ÓTGÁFUERILL			
NÚMÉR	DAGS	SKÝRINGAR	HANNAÐ
Ú1	04.11.03	ÓTBODSTEIKNING	AJ
B1	19.11.03	BYGGINGARTEIKNING	AJ
B2	05.01.04	BYGGINGARTEIKNING	AJ

DAGS. UNDIRSKRIFTAR: NAFN OG KT. SAMRÆMINGARHÖNNUÐAR:
UNDIRSKRIFT SAMRÆMINGARHÖNNUÐAR:

ÖLL AFDOT OG AFTRITUN TEIKNINGAR, AD HLUITA EDA HEILD, ER HÁÐ SKRIFLEGGU LEYFI HÖFUNDA.

HÖNNUN
GRENSASVEGI 1 108 REYKJAVÍK SÍMI: 510 4000 FAX: 510 4001
VEFFANG: www.honnun.is NETFANG: honnun@honnun.is

ATLANTSOLÍA
ÓSEYRARBRAUT 23

SJÁLFAFGREIÐSLUSTÖÐ
ÞJÓNUSTUPLAN
YFIRBÖRD OG SNID

MELT:	TEIKNAD:	GEYMSLUNÚMÉR:	VNR:
HANNAÐ:	YFIRFARID:	MKV:	NR. TEIKNINGAR:
DAGS. UNDIRSKRIFTAR:	NAFN OG KT. HÖNNUÐAR:	HÖNNUN hf.	Z203
UNDIRSKRIFT HÖNNUÐAR:	HÖNNUNAR NÚMÉR:	430572-0169	ÓTGÁFA:
			B2

- SKÝRINGAR**
- MALBIK
 - STEYPA
 - SJÁVARGRJÓT

