


GRUNNMYND 1: 50

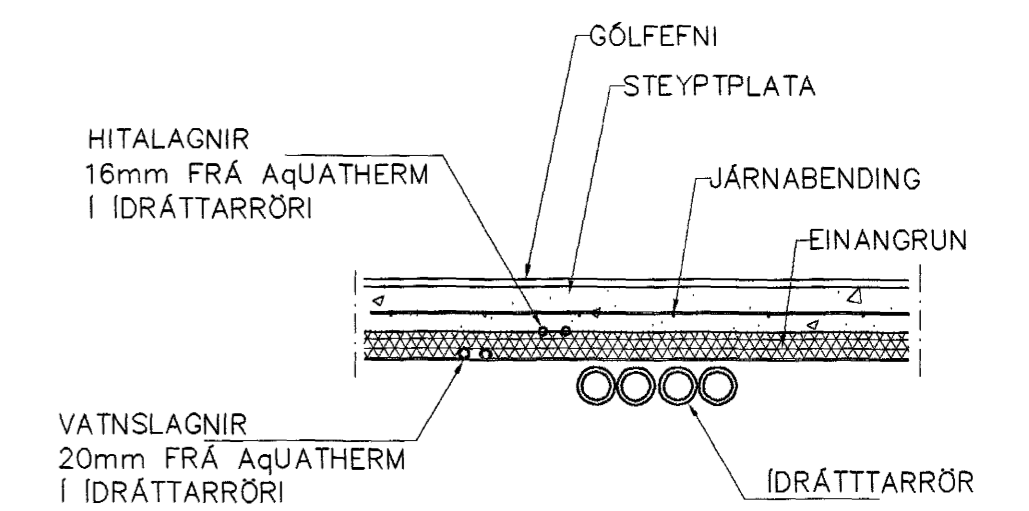

LAGNIR, SNID, 1: 20

01	JAN 04	FÆDULÖGNUM BR	G.H.
Br.	Dags.	Eðli breytinga	Sign
ENGJAVELLIR 10			
HAFNARFIRÐI			
FÆDULAGNIR FYRIR HITA+VATNSLAGNIR			
MKV. 1:50 1		15 JAN. 2004	
DAGS. NÓV. 2003			
VERK NR. 2320		Sigurjón Ljósásson	
TEIKN. NR. 2-02			
HANNAÐ SIG. ÞORLEIFSS. KT. 241148-3009			
TEIKNAD G.H.			
TEIKNAD			
TEKNIÞJÓNUSTA			
SIGURDAR ÞORLEIFSSONAR ehf			
STRANDGÖTU 11 220 HAFNARFIRÐI			
SÍMI 555-4255 FAX 555-2875			
E-mail taekniþjonusta@islandia.is			
kt: 440693-2539			