


EININGASKRÁ TEIKN.NR. B61, B62, B63 OG B64								
NR	PLATA	FJÖLDI	NR	PLATA	FJÖLDI	NR	PLATA	FJÖLDI
1	HP 265	60	45	HP 265	1	84	HP 265	1
2	HP 265	1	46	HP 265	1	85	HP 265	1
3	HP 265	2	47	HP 265	1	90	HP 265	1
4	HP 265	2	48	HP 265	1	91	HP 265	1
5	HP 265	3	49	HP 265	1	92	HP 265	1
6	HP 265	1	50	HP 265	1	93	HP 265	1
7	HP 265	1	51	HP 265	1	94	HP 265	1
8	HP 265	0	52	HP 265	1	95	HP 265	1
9	HP 265	0	53	HP 265	1	96	HP 265	1
10	HP 265	52	54	HP 265	1	97	HP 265	1
11	HP 265	0	55	HP 265	1	98	HP 265	1
12	HP 265	0	56	HP 265	1	99	HP 265	1
13	HP 265	14	57	HP 265	1	89	HP 265	1
14	HP 265	5	58	HP 265	1	100	HP 265	1
15	HP 265	0	59	HP 265	1	101	HP 265	1
16	HP 265	0	60	HP 265	1	102	HP 265	1
17	HP 265	1	61	HP 265	1	103	HP 265	1
18	HP 265	1	62	HP 265	1	104	HP 265	1
19	HP 265	1	63	HP 265	1	105	HP 265	1
20	HP 265	8	64	HP 265	1	106	HP 265	1
21	HP 265	2	65	HP 265	1	107	HP 265	1
22	HP 265	2	66	HP 265	1	108	HP 265	1
23	HP 265	1	67	HP 265	1	109	HP 265	1
24	HP 265	1	68	HP 265	1	110	HP 265	1
25	HP 265	0	69	HP 265	1	111	HP 265	1
26	HP 265	2	70	HP 265	1	112	HP 265	1
27	HP 265	2	71	HP 265	1	113	HP 265	1
28	HP 265	2	72	HP 265	1	114	HP 265	1
29	HP 265	1	73	HP 265	1	120	HP 265	9
30	HP 265	1	74	HP 265	1	121	HP 265	2
31	HP 265	6	75	HP 265	1	122	HP 265	1
32	HP 265	1	76	HP 265	1	123	HP 265	1
33	HP 265	1	77	HP 265	1	124	HP 265	1
34	HP 265	0	78	HP 265	1	125	HP 265	1
40	HP 265	34	79	HP 265	1	126	HP 265	1
41	HP 265	1	80	HP 265	1	127	HP 265	1
42	HP 265	1	81	HP 265	1			
43	HP 265	1	82	HP 265	1			
44	HP 265	9	83	HP 265	1			

LÁGMARKS ÁSETA HP257, HOLPLATNA, INN Á STEYPTAN BURDAVEGG ER 80mm OG ER MÁLSETNING MIDUD VÍÐ ÞÁÐ LÁGMARKSMÁL

80
HP257
BURDARVEGGUR

SNID I HP265
1:20

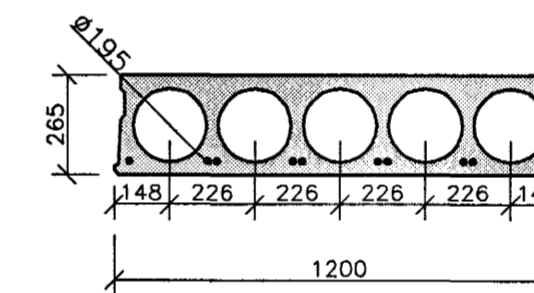


SKÝRINGAR

BREIDDARMÁL GEFIN Á HOLPLÖTUM MIDAST VÍÐ MESTU BREIDD ÞEIRRA

ÁLÖG Á HOLPLÖTUR
VÍÐBÓTAREIGNALAG 2 KN/m²
NOTÁLAG 3 KN/m²
PUNKTÁLAG 4KN

FRAMLEIDANDI SKAL ADLAGA FRAMLEISLU HOLPLATNA AD FRAMLEISLUNÁKVEMNI SINNI.

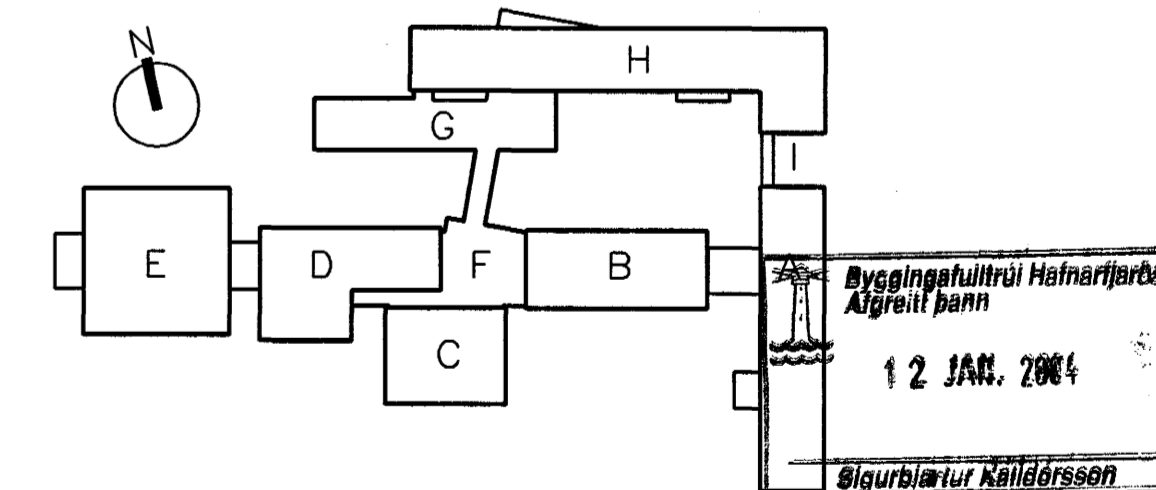

VINNUTEIKNING
24 NOV 2003

FASTEIGNAFÉLAG
HAFNARFJARÐAR

BATTERÍÐ

Adalhönnuður
Sigurður Einarsson
Símanúmer 440557-2789
Kt. 110457-2789

D	20.10.2003	EININGUFJ.	14,15,16,20,21,22,122	BREYTT OG EININGU 127 BATT VÍÐ	HJ
C	20.10.2003	EININGU	125	BATT VÍÐ I STAD 41	HJ
B	28.08.2003	EININGASKRÁ	BREYTT		HJ BG
A	26.08.2003	EININGASKRÁ	BREYTT		HJ BG
ÖTG.	DAGS.	BREYTING:			HANNAD SAMP.

HRAUNTUNGA 7, VÍÐISTADASKÓLI VÍÐBYGGING	BURDARVIRKI HOLPLÖTUR HP265 – MAGNSKRÁ OG SKÝRINGAR EININGAR
VS B VERKFRÆDISTOFA	Áritun lögg. hönnuða: <i>[Signature]</i>
BEJARHRAUNI 20+220 HAFNARFJÖRÐUR Heimasíða: www.vsb.is • Netfang: vsb@vsb.is Sími: 585-8600 Fax: 585-8610 • Kt: 110796-2899	Þjónn: Gústafsson, Kt.: 180550-4889.
	Hannað: BG/HJ Teiknað: BG/HJ
	Máli: 1:20 Yfirfarið:
	Dags: 14.03.2003 Nr.: 02830-B60-D