


GRUNNMYND 1:50

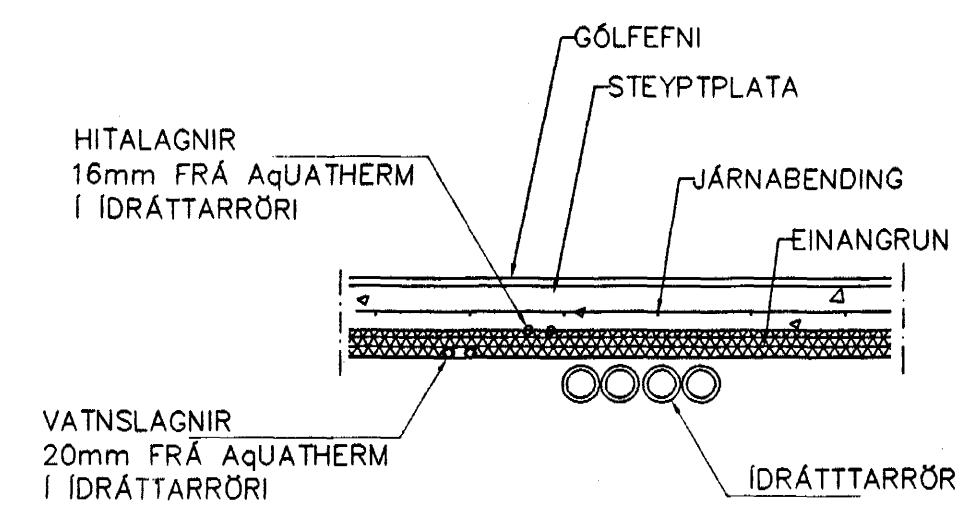

LAGNIR, SNÍÐ, 1:20

Br.	Dags.	Eðli breytinga	Sign
<b>BURKNAVELLIR 19 HAFNARFIRÐI</b>			
FÆÐULAGNIR FYRIR HITA+VATNSLAGNIR			
MKV.	1:50	Sampykki þar	
DAGS.	OKT. 2003	02 JAN. 2004	
VERK NR.	2326	Byggingafultrúnnir í listum F.h. Sigurbjartur Líandósson	
TEIKN NR.	2-02		
HANNAÐ	SIG. ÞORLEIFSS. KT. 241148-3009		
TEIKNAD	G.H.		
YFIRFARID			
<b>TÆKNIPJÓNUSTA SIGURDAR ÞORLEIFSSONAR ehf</b>			
STRANDGÖTU 11 220 HAFNARFIRÐI			
SÍMI 555-4255 FAX 565-2875			
E-mail taeknipjonusta@islandia.is			
kt: 440693-2539			

*Handwritten signature*