


GRUNNMYND 2 HÆÐAR 1:50

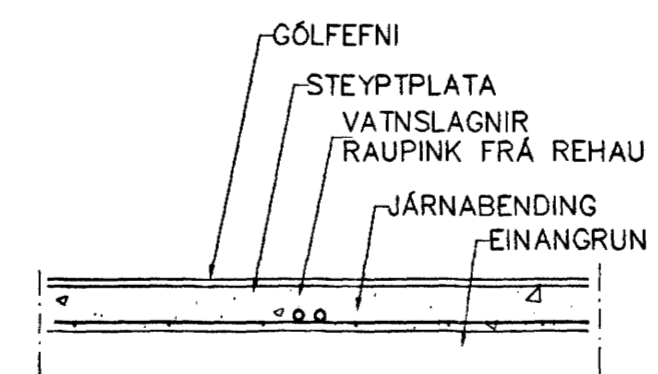

LAGNIR, SNID, 1:20

Br.	Dags.	Eðli breytinga	Sign
DAGGARVELLIR 6B HAFNARFIRÐI			
VATNSLAGNIR Í PLÖTU 2 HÆÐAR			
MKV. 1:50	samþykkt þann 07 JAN 2004		
DAGS. DES. 2003	Sigrún Ólafsson / Húsnámsráðgjafi		
VERK NR. 2228	Sigrún Ólafsson / Húsnámsráðgjafi		
TEIKN. NR. 2-03	Sigrún Ólafsson / Húsnámsráðgjafi		
HANNAD	SIG. ÞORLEIFSS. KT. 241148- 3009		
TEIKNAD	G.H.		
YFIRFARID			
TEKNIÞJÓNUSTA SIGURDAR ÞORLEIFSSONAR ehf STRANDGÖTU 11 220 HAFNARFIRÐI Sími 555-4255 FAX 555-287 E-mail teknithjonusta@istar.dia.is kt: 440693-2539			