

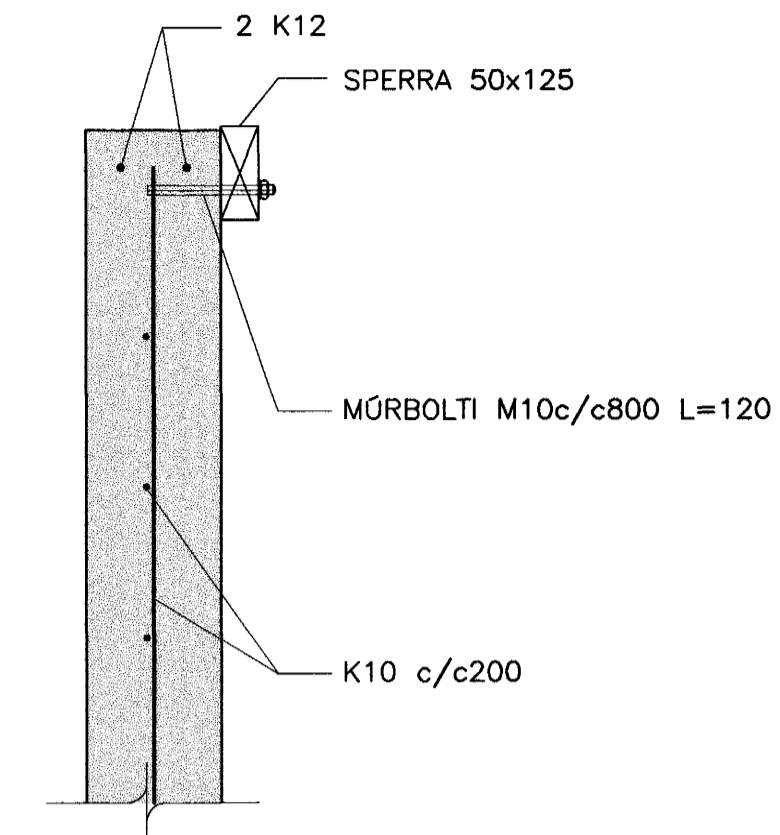



DAÐS:	NR:	BREYTINGAR:	SAMB.:

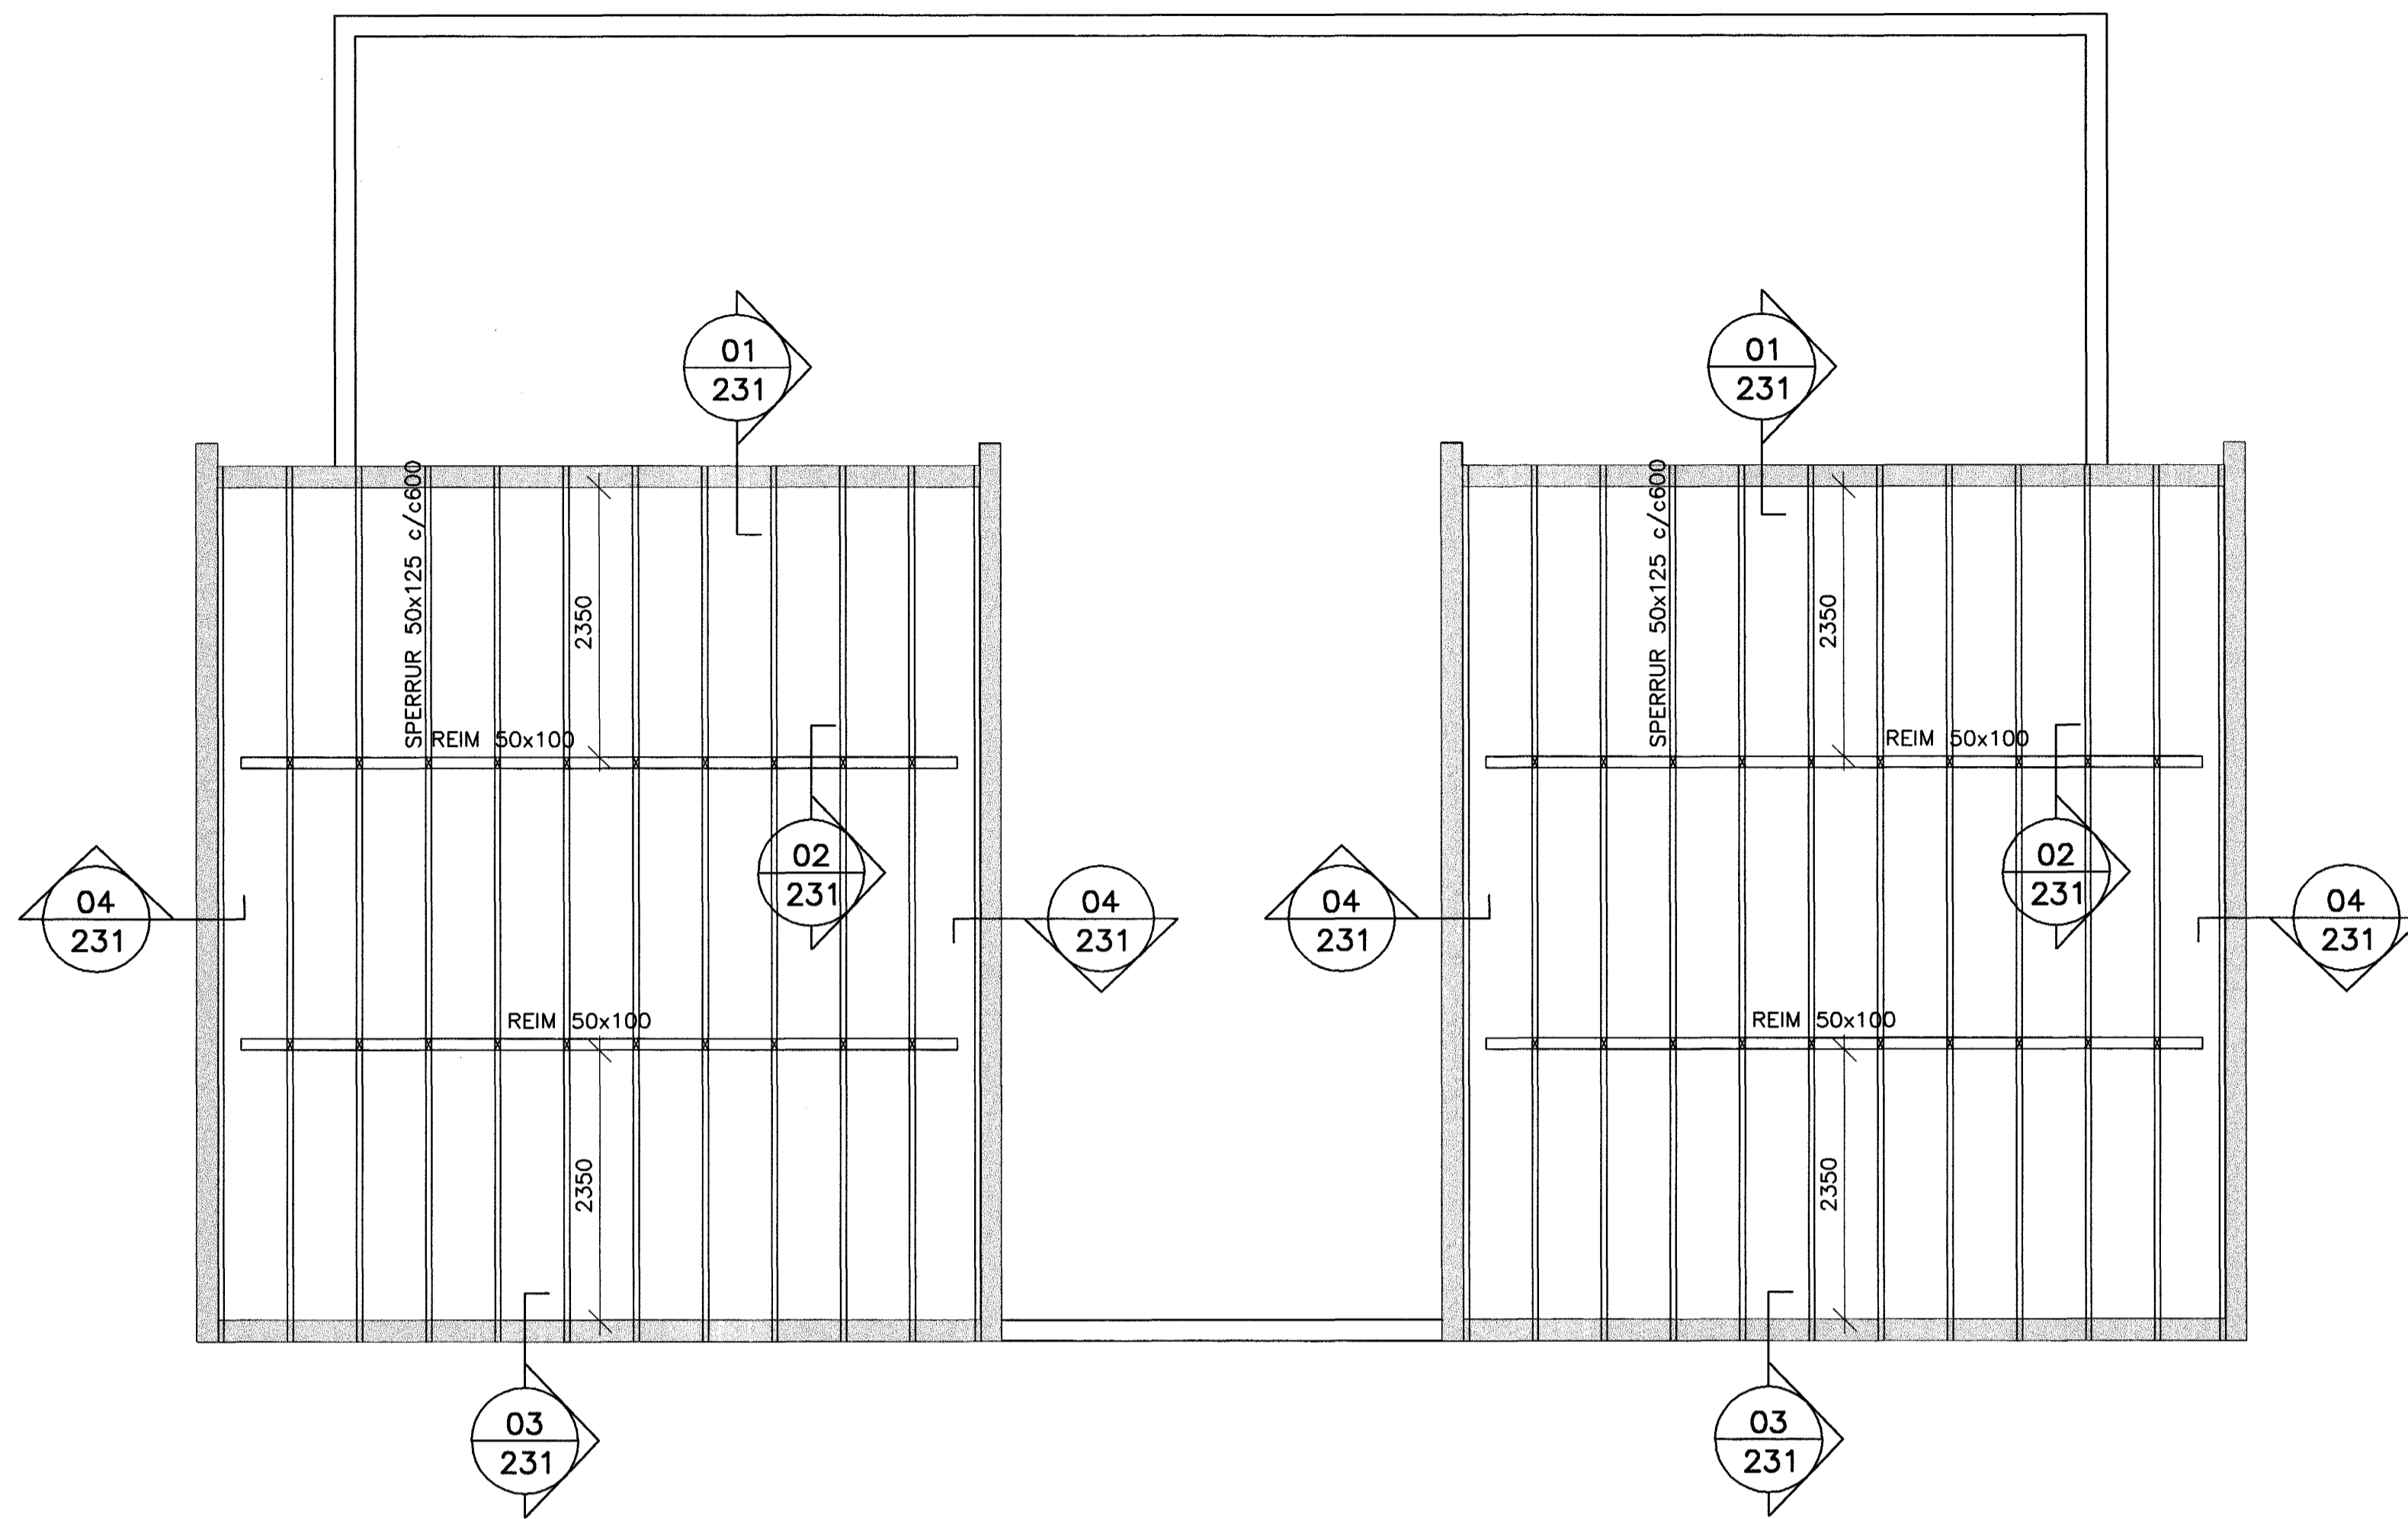


04 DEILI  
231 1:10

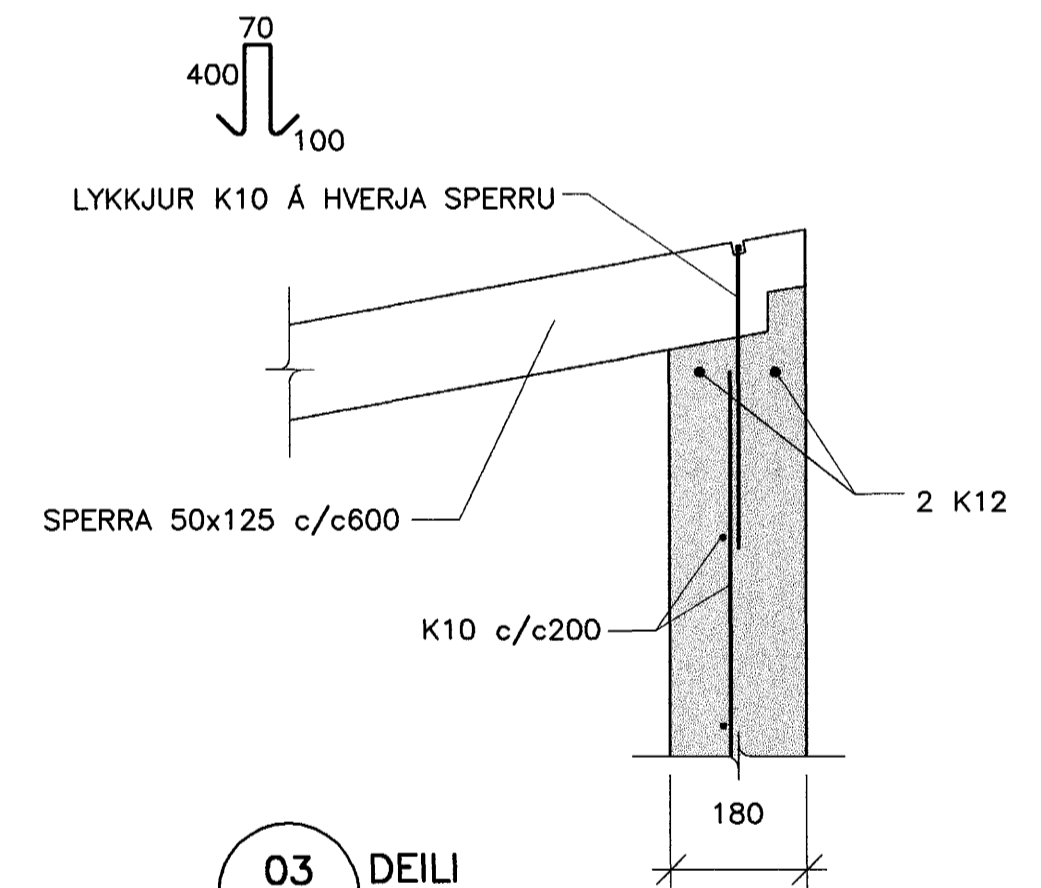

03 DEILI  
231 1:10

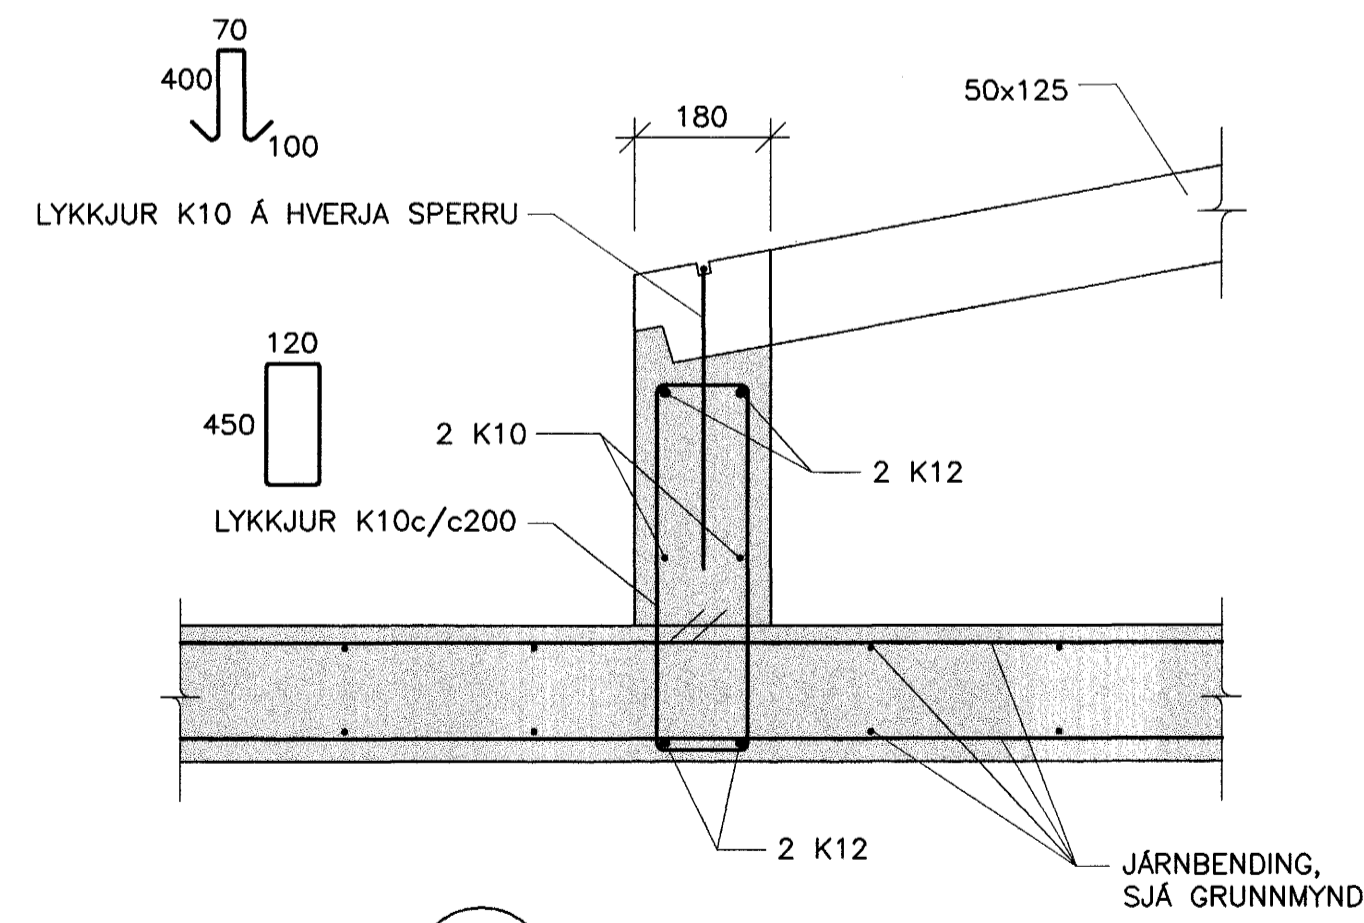

01 DEILI  
231 1:10

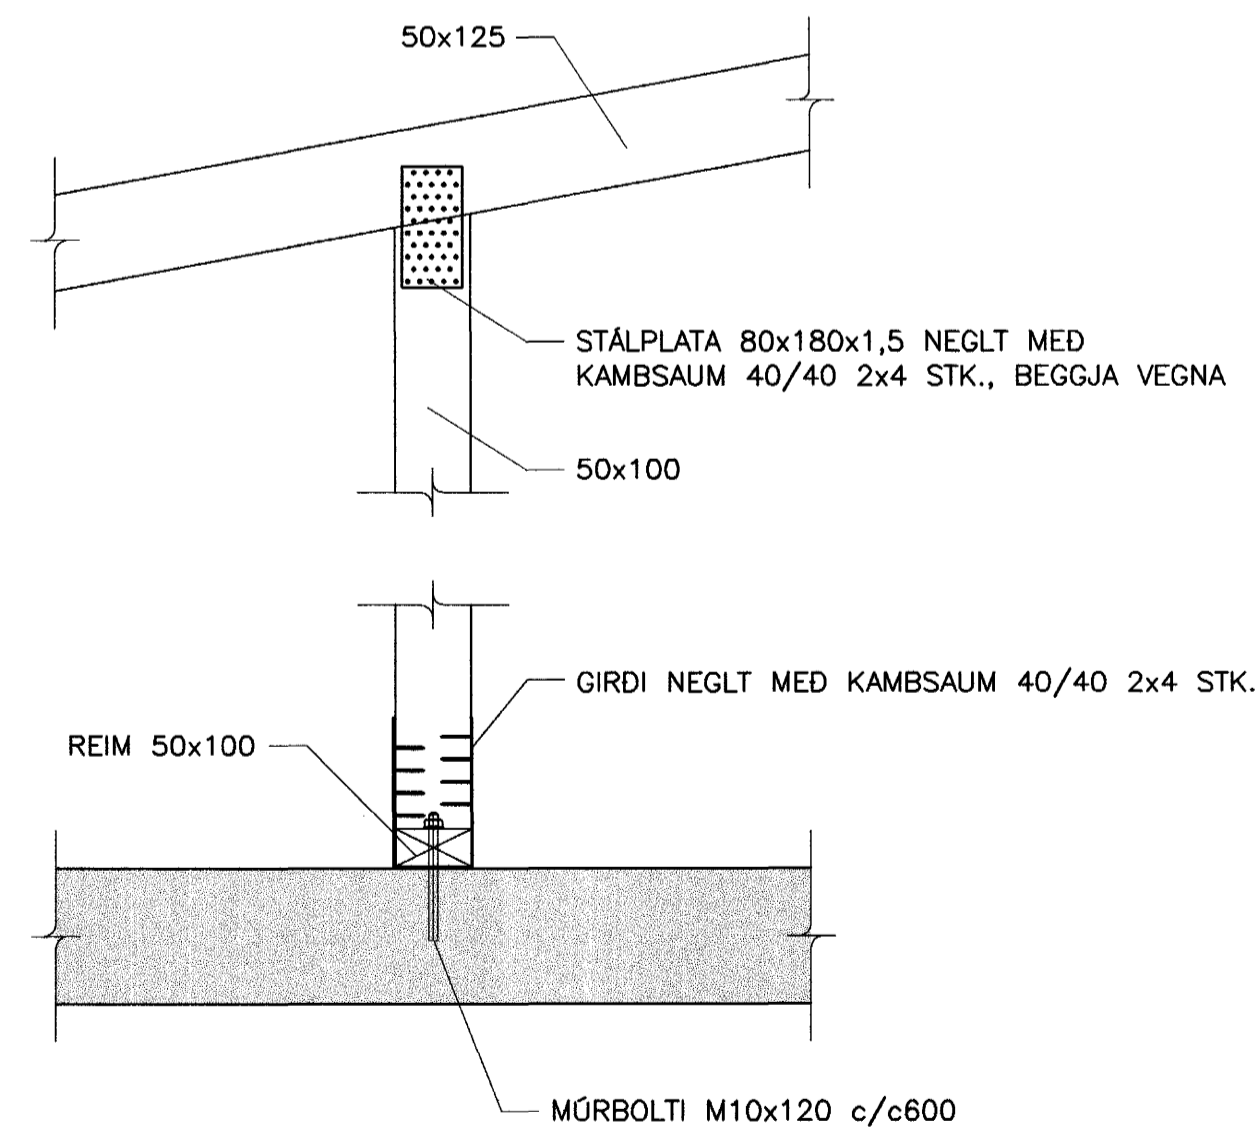

02 DEILI  
231 1:10

Móttekið: **TSK**  
ARKITEKTAR  
Samb.: 9908  
H2K

LOFTUN ÞAKS SJÁ TEIKNINGAR ARKITEKTA.

Samþykkt þann  
22 SEPT. 2003  
Byggingafultrúinn í Hafnarfirði  
Eh. Sigurbjartur Halldórsson

VERKFRÉÐIÞJÓNUSTAN EHF

REYNIHVAMMUR 1 HAFNARFJÖRDUR	03.16 STEYPT HÖS	08.09.03 231
BYGGINGA- FRÉÐIÞJÓ- NUSTAN EHF	Jón Guðmundsson 280255-4329	BT 1:50/1:10
231		