



GRUNNMYND EFRÍ HÆÐAR 1:50

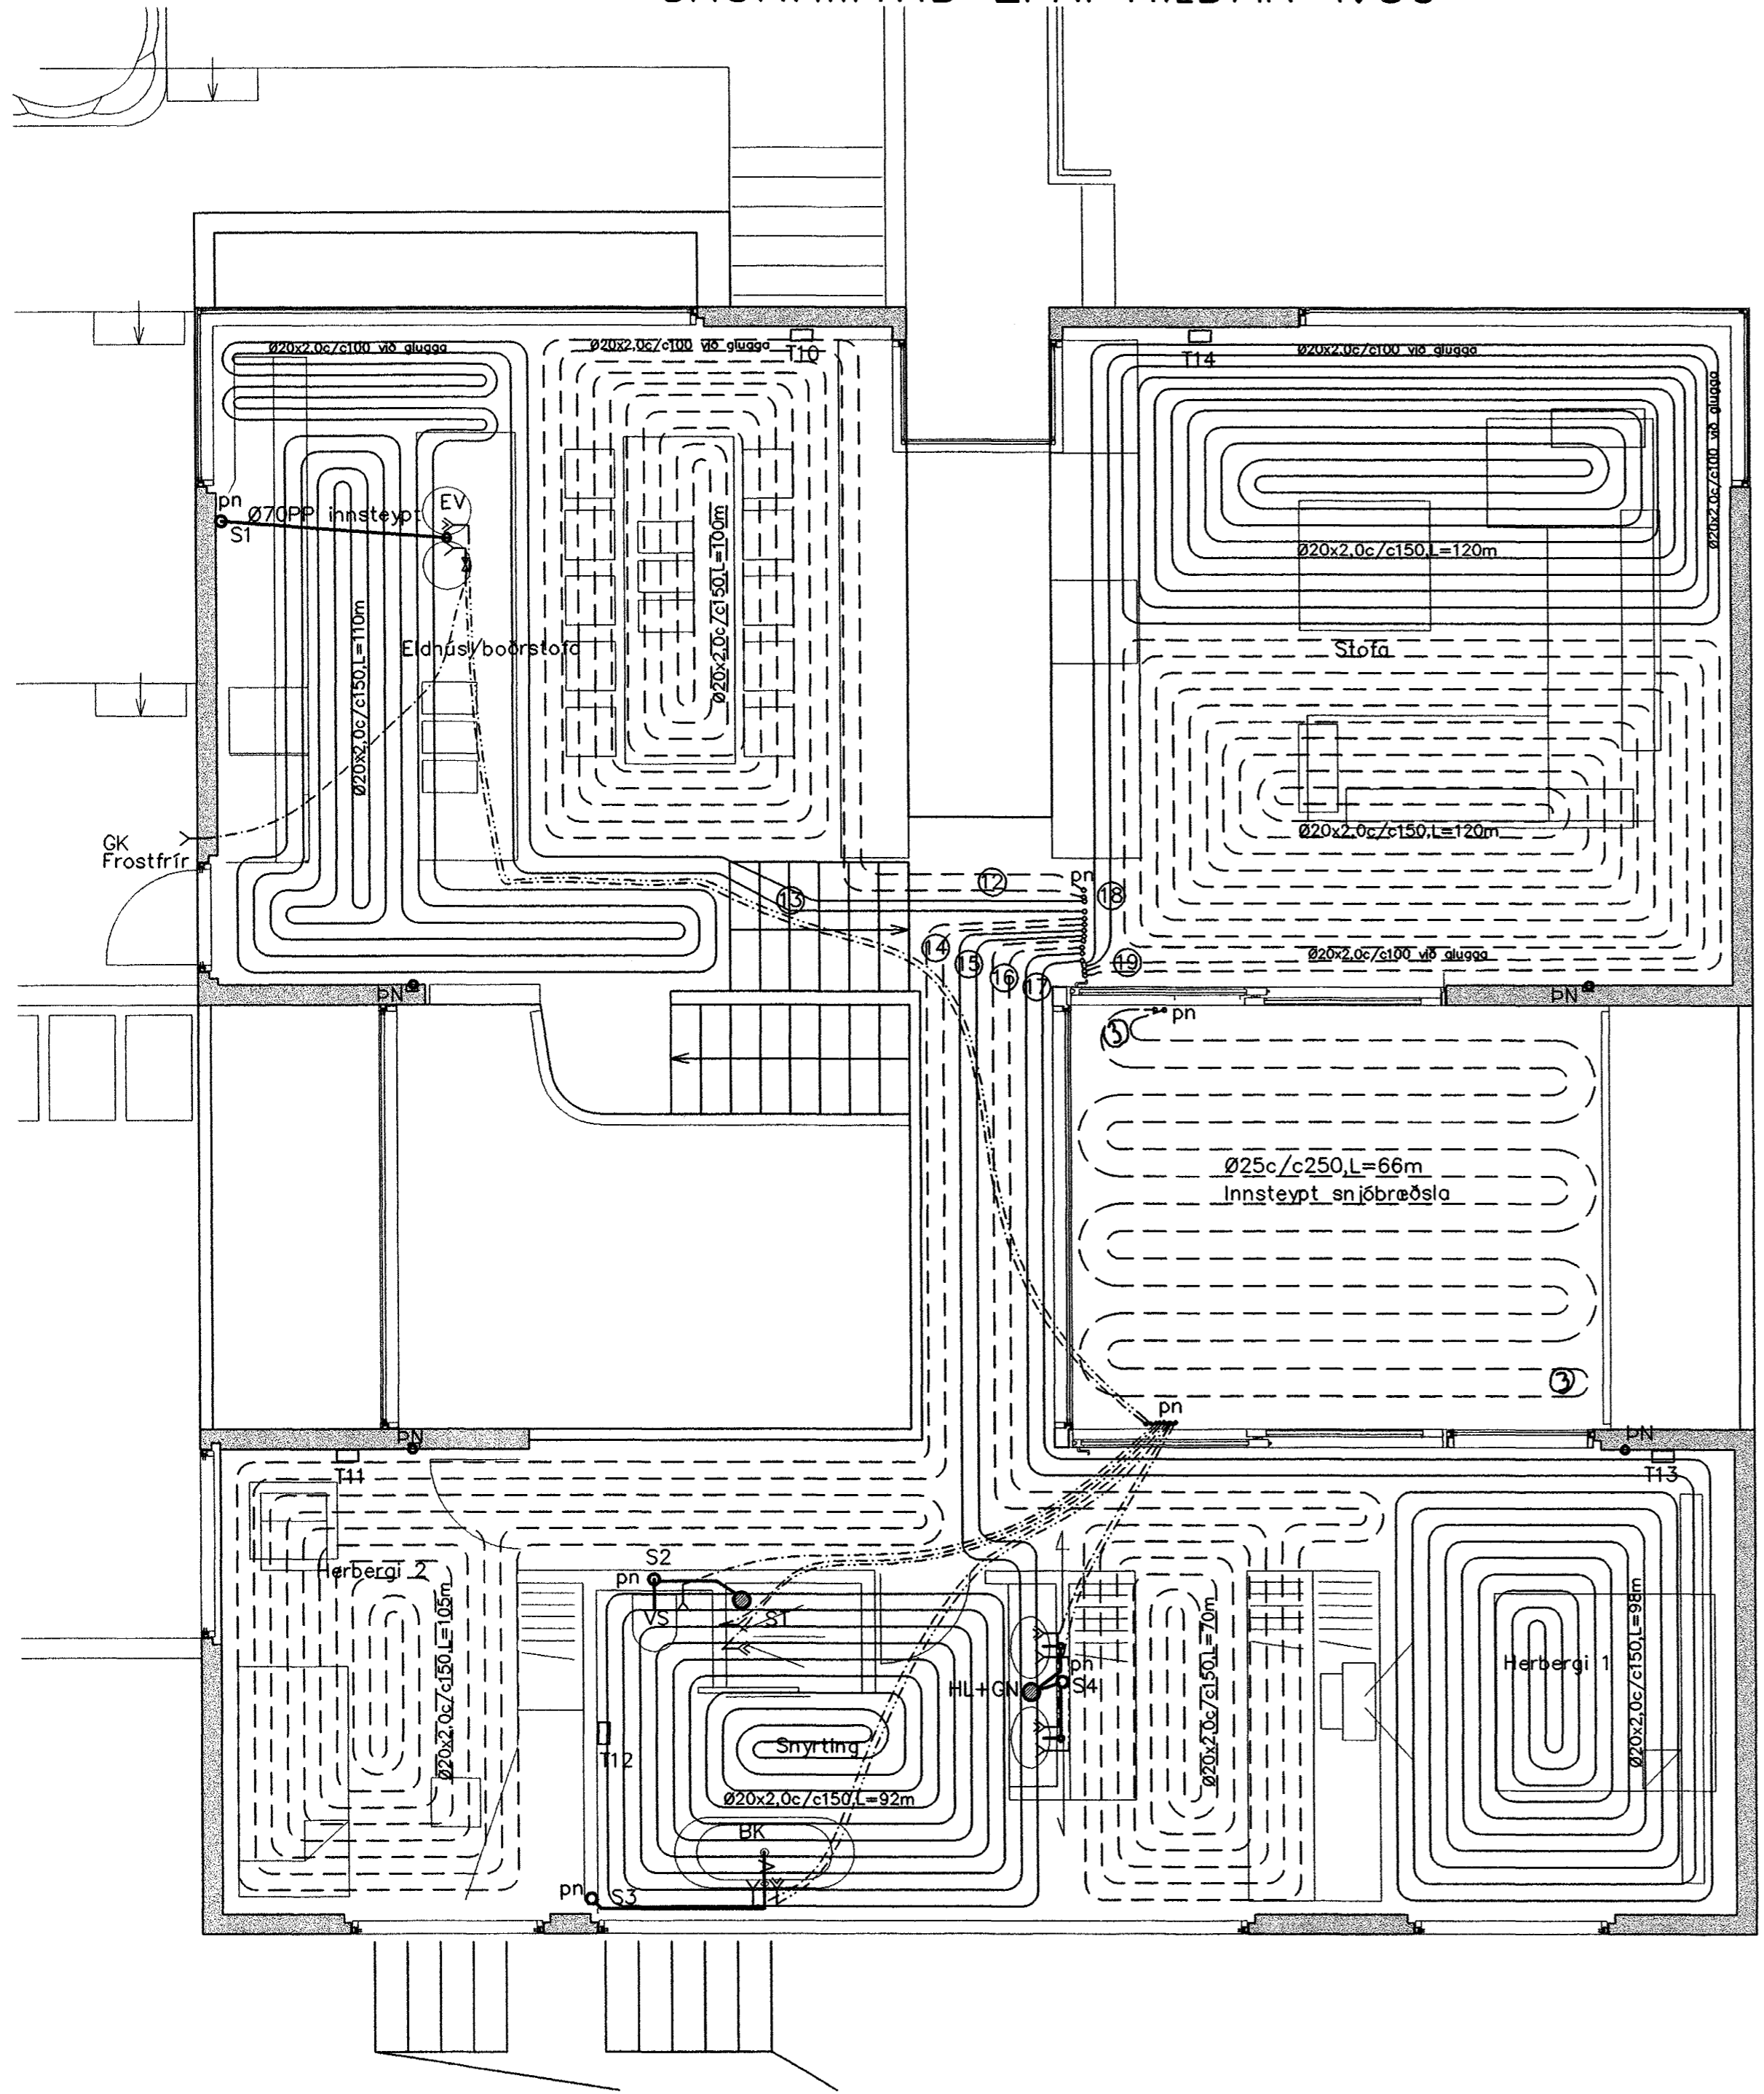

Snið í gólfhita 1:10 Efríhæð

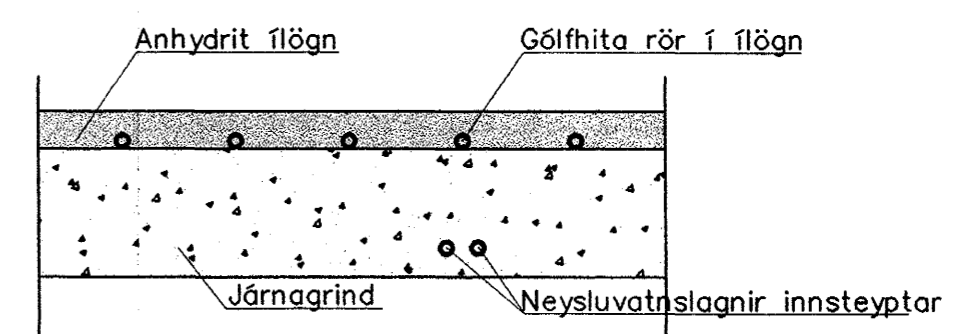

Afköst Gólfhita

HERBERGI:	Slaufa númer nr.	Milibil röra m	Hítastig Herbergi °C	Meðal hiti Vatns °C	Raun flótur Hitaður upp m²	Langd slaufu m	Afköst Slaufu Wkist/m²	Afköst Slaufu watt/kistheild	
Efríhæð				45/35					
1	Borðstofa	12	0,150	20	40	15,0	100,0	97	1.453
2	Eldhús	13	0,150	20	40	16,5	110,0	97	1.598
3	Herbergi 2	14	0,150	20	40	15,8	105,0	97	1.525
4	Snyrtíng	15	0,150	20	40	13,8	92,0	97	1.336
5	Hjónaherbergi	16	0,150	20	40	10,5	70,0	97	1.017
6	Hjónaherbergi	17	0,150	20	40	14,7	98,0	97	1.424
7	Stofa	18	0,150	20	40	18,0	120,0	97	1.743
8	Stofa	19	0,150	20	40	18	120,0	97	1.743
Samtals									11.839

Byggingafultrúi Hafnarfjarðar
Afgreitt þann
17. DES. 2002

Breytingar	ERLUÁS 27, HAFNARFJ.		
Nr.	Dags.	Nafn	
			Verkfæðistofa Þráinn & Benedikt Laugavegi 178, 105 Rvk. Sími: 553 1770, 568 7775, Fax: 568-7701 Netfang: post@islandia.is
			HBS TBS S M 1:50/10 Nr. P201 Dags. nov. '02 080149-3609
			Hiti, vatn og frárennsli

Pálmeistari