


BITI B-1 1:20

Allar gjarðir eru ka 10 c/c ebr teikningar

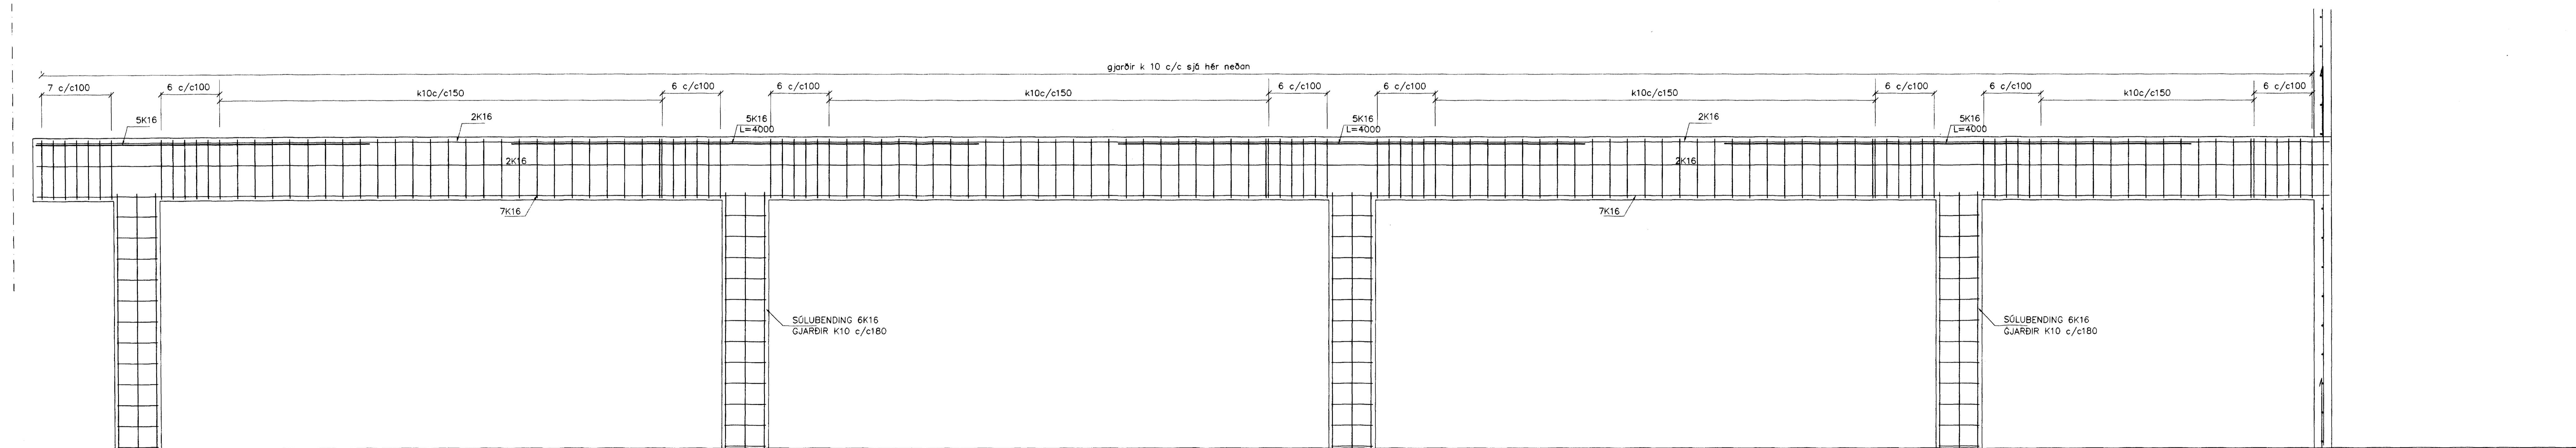

BITI B-2 1:20

Byggingarfulltrúi
Alþrótt þann
09 JAN 2003

Br.	Dags.	Eðli breytinga	Sign.

BERJAVELLIR 2
HAFNARFIRÐI

ASÝNDIR BITA Í BILGEYMSLU

MKV. 1:20
DAGS. NÓV. 2002
VERK NR. 2218
TEIKN. NR. 1-05
HANNAD. SIG. ÞORLEIFSS. KT. 241148-3009
TEIKNAD. G.H.
TÆKNIFARID

16/12/02
TÆKNIPJÓNUSTA SIGURDAR ÞORLEIFSSONAR ehf
STRANDGÖTU 11 220 HAFNARFIRÐI
SÍMI 555-4255 FAX 555-2875
E-mail taekniþjonusta@istandia.is
kt: 440893-2539