




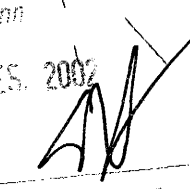
GRUNNMYND 1:100

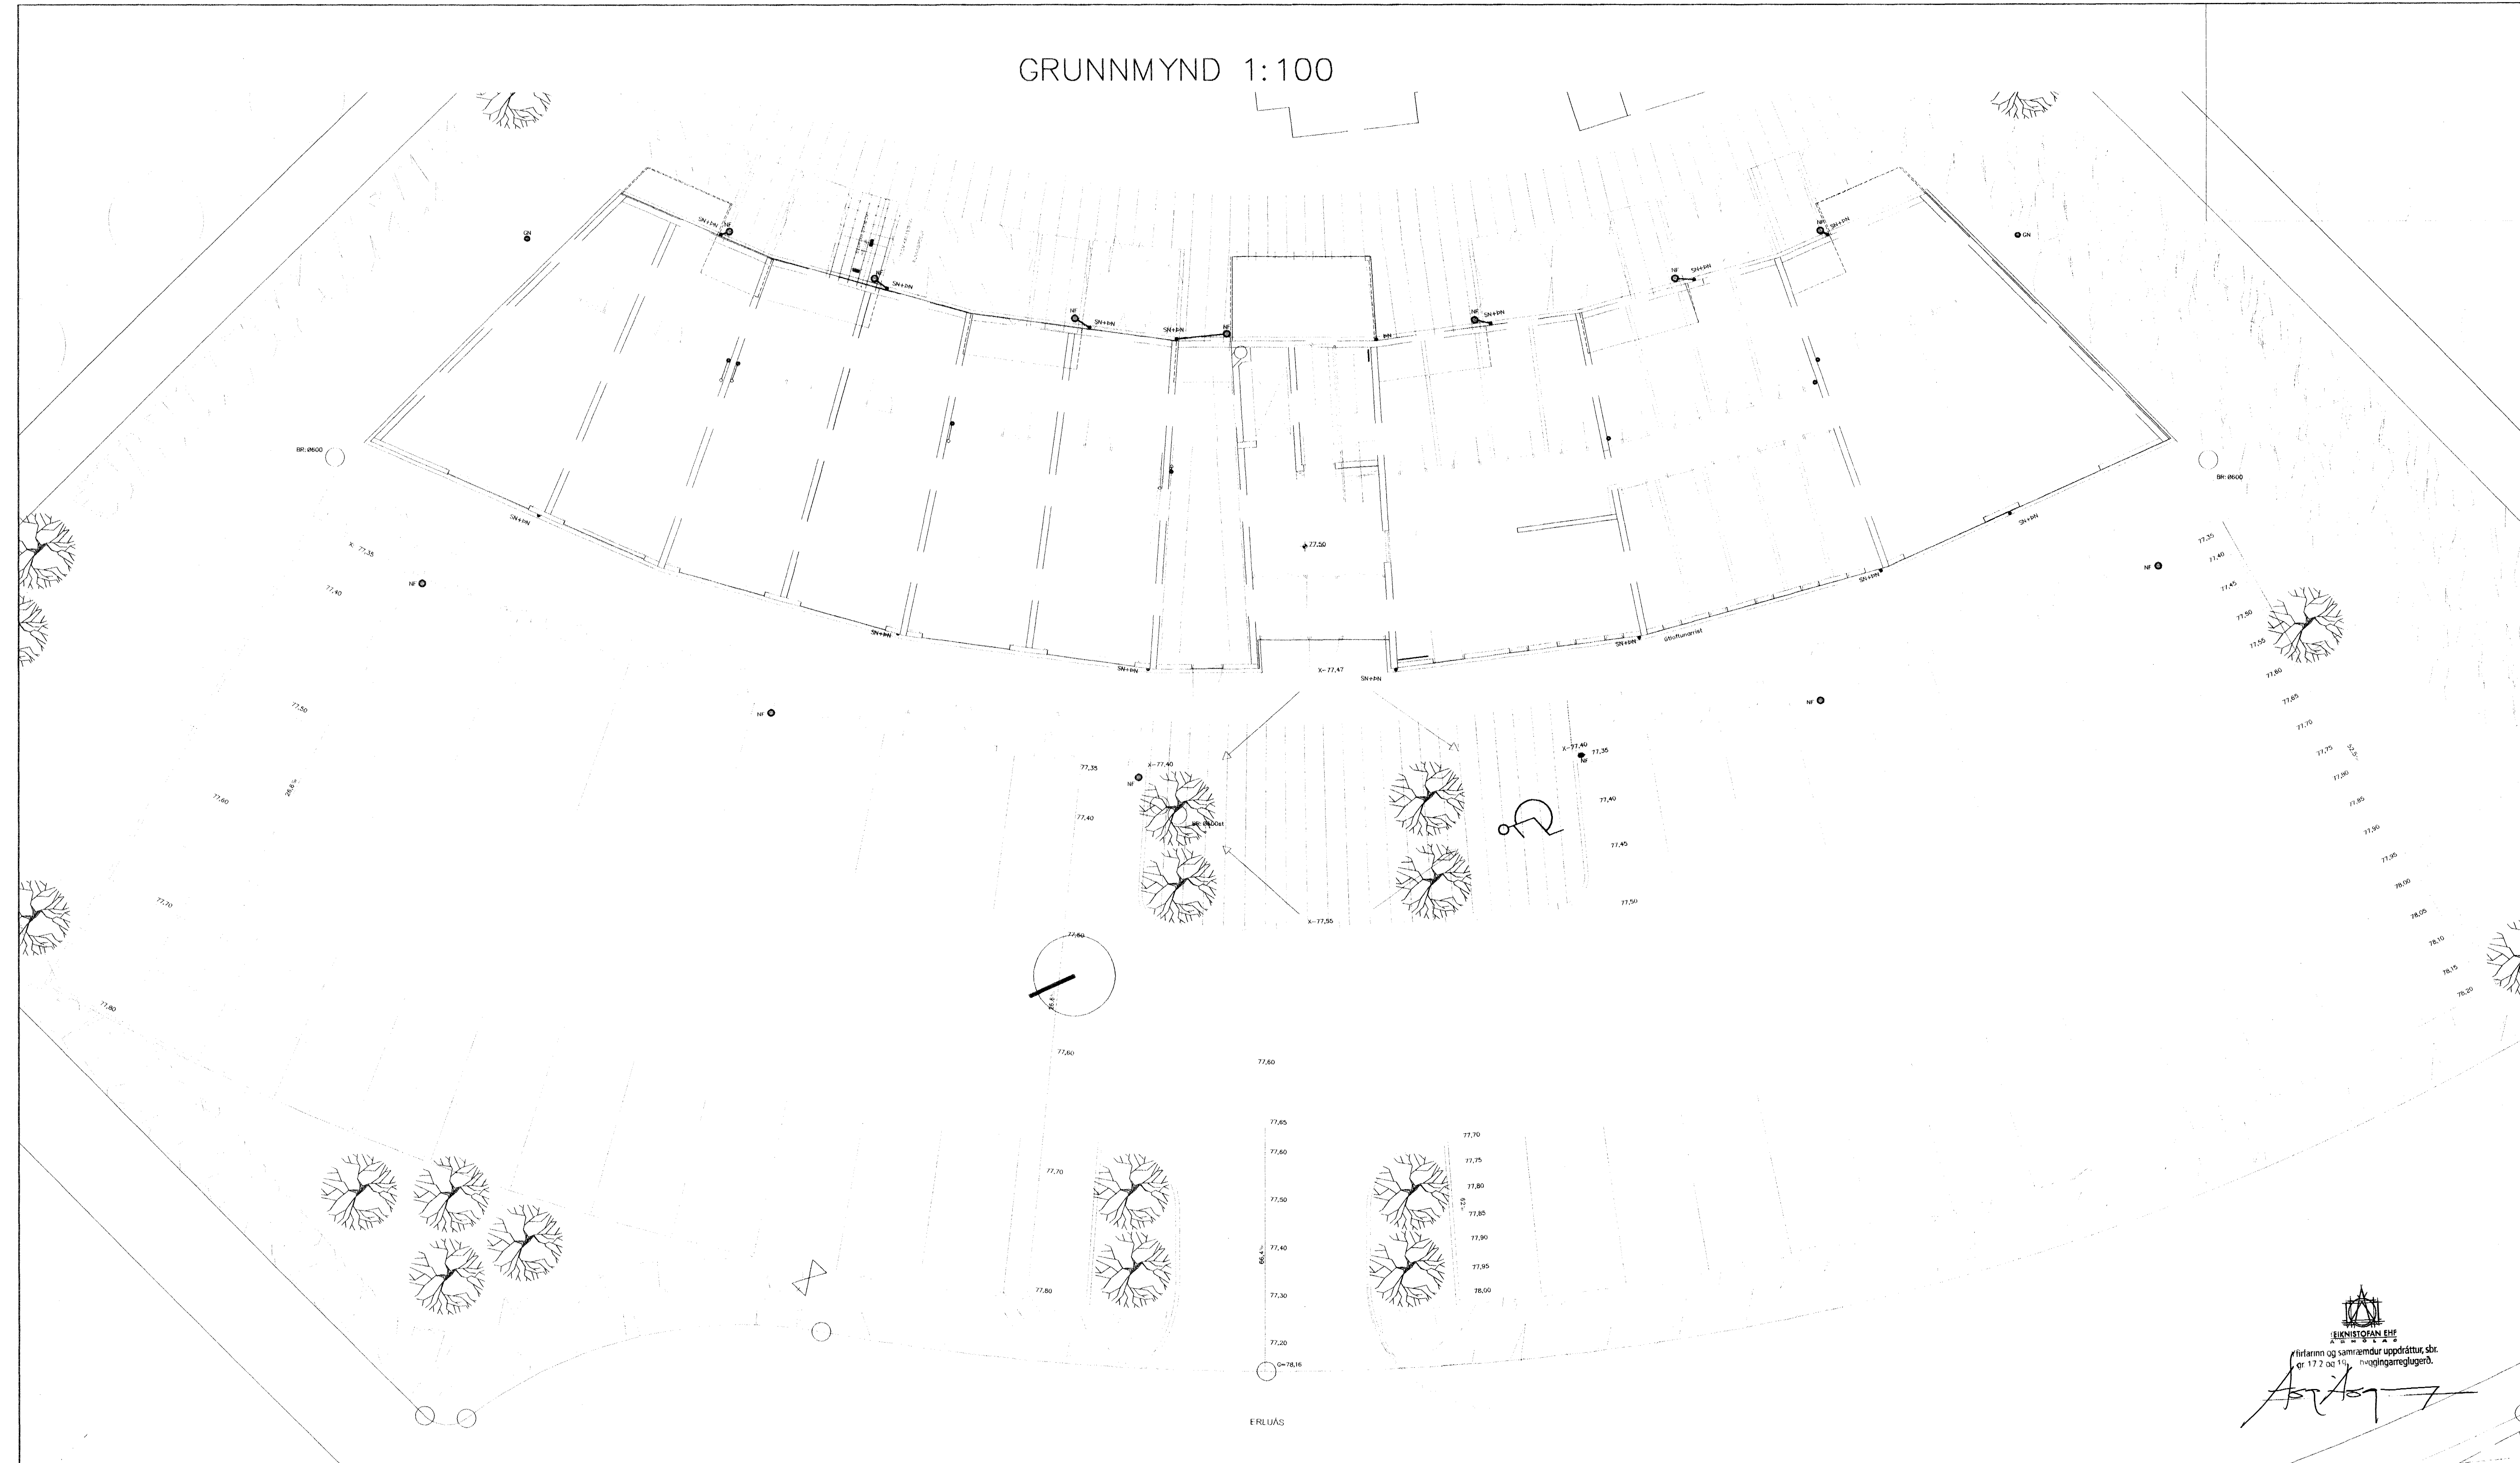


FRÁGANGUR 1:20

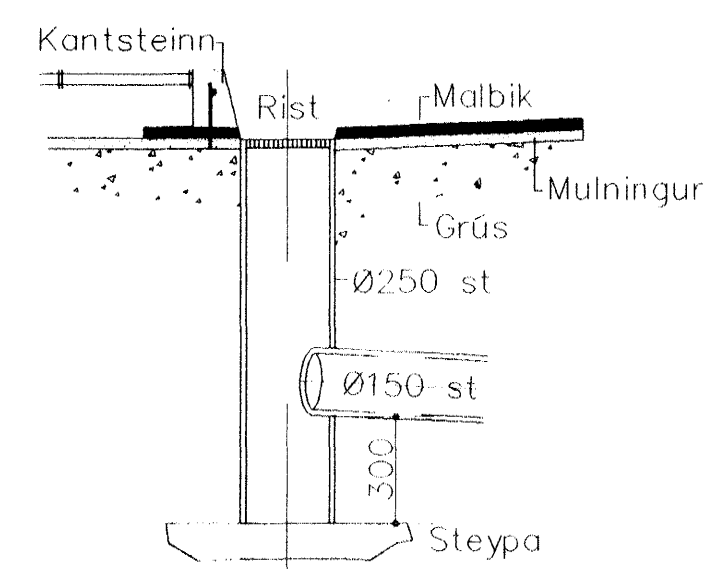

  
 EINKISTOFAN EHF  
 Fyrirfarinn og samræmdur uppdráttur, sbr.  
 17.2 og 17.3, byggingarreglugerð.

Byggingatillit  
 Afgreitt þann  
 16. DES. 2009  


Másetningar á plani skulu vera samkvæmt teikningu arkitekta.

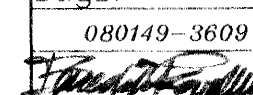Breytingar	ERLUÁS 2 HF.		H BS IT BD JS
Nr.	Dags.	No. Fr.	M 1:100/20
7	21.12.09	15	Nr. S101
			Dags.
			080149-3609
			

Verkfæðistofa Þráinn & Benedikt  
 Laugavegi 178, 105 Rvk.  
 Sími: 553 1770, 568 7775, Fax: 568-7701  
 Netfang: post@islandia.is

Hæðarlega bílasteði