



GRUNNMYND 1:50

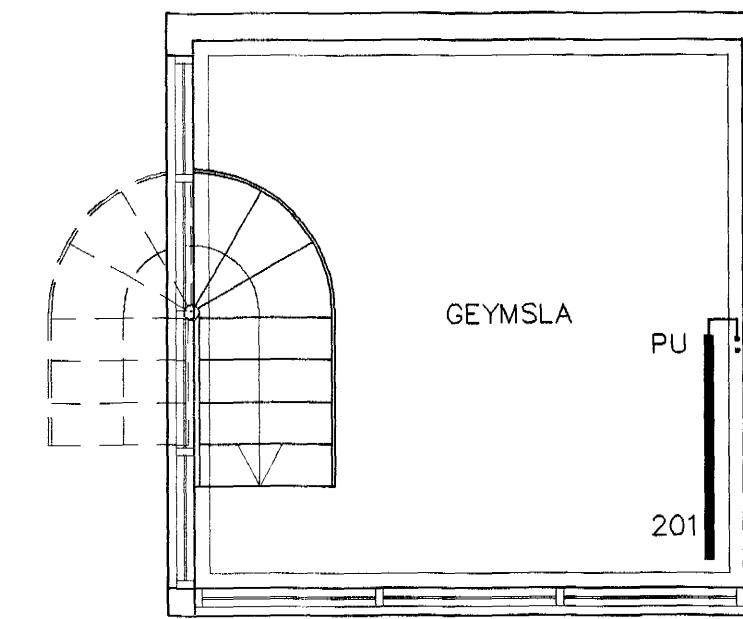

GRUNNMYND RISS 1:50

OFN NR.	STAÐUR	HITABÖRF ERLUÁS 68	MESTA KAL/H	MESTA LENGD	MESTA HÆÐ	
101	SJÓNVARP	770	1500	210	VK2	
102	STOFA	780	1200	140	C2	
103	STOFA	2,280	1900	140	C3	
104	STOFA	2,280	1900	140	C3	
105	ELDHÚS	1,580	1200	600		
106	VS	290	400	600		
107	ANDD	690	500	600		
108	BILG	1,580	2000	600		
109	BAD	460	400	600		
110	HERB	1,600	1200	600		
111	BAD	310	400	600		
112	HERB	1,440	1200	600		
113	HERB	1,740	1500	500		
114	SNYRTING	840	600	600		
115	HERB	1,270	1500	500		
116	HERB	1,970	1500	600		
201	GEYMSLA	1,960	1400	600		
	SAMTALS=	21,840				

AC. 071070-5069

Br.	Dags.	Eðli breytinga	Sign
ERLUÁS 68			
HAFNARFIRÐI			
HITA OG VATNSLAGNIR			
MKV. 1:50			
DAGS. NÓV. 02			
VERK NR. 2123			
TEIKN. NR. 2-02			
HANNAD SIG ÞORLEIFSS. KT. 241148-3009			
TEIKNAD G.H.			
YFIRKARIÐ			
 TÆKNIFÖRUNUSTA SIGURDAR ÞORLEIFSSONAR ehf STRANDGÖTU 11 220 HAFNARFIRÐI Sími 555-4255 FAX 565-2875 E-mail taeknihjonusta@islandia.is kt: 440693-2539			