



Hringhella 4, Hafnarfirði

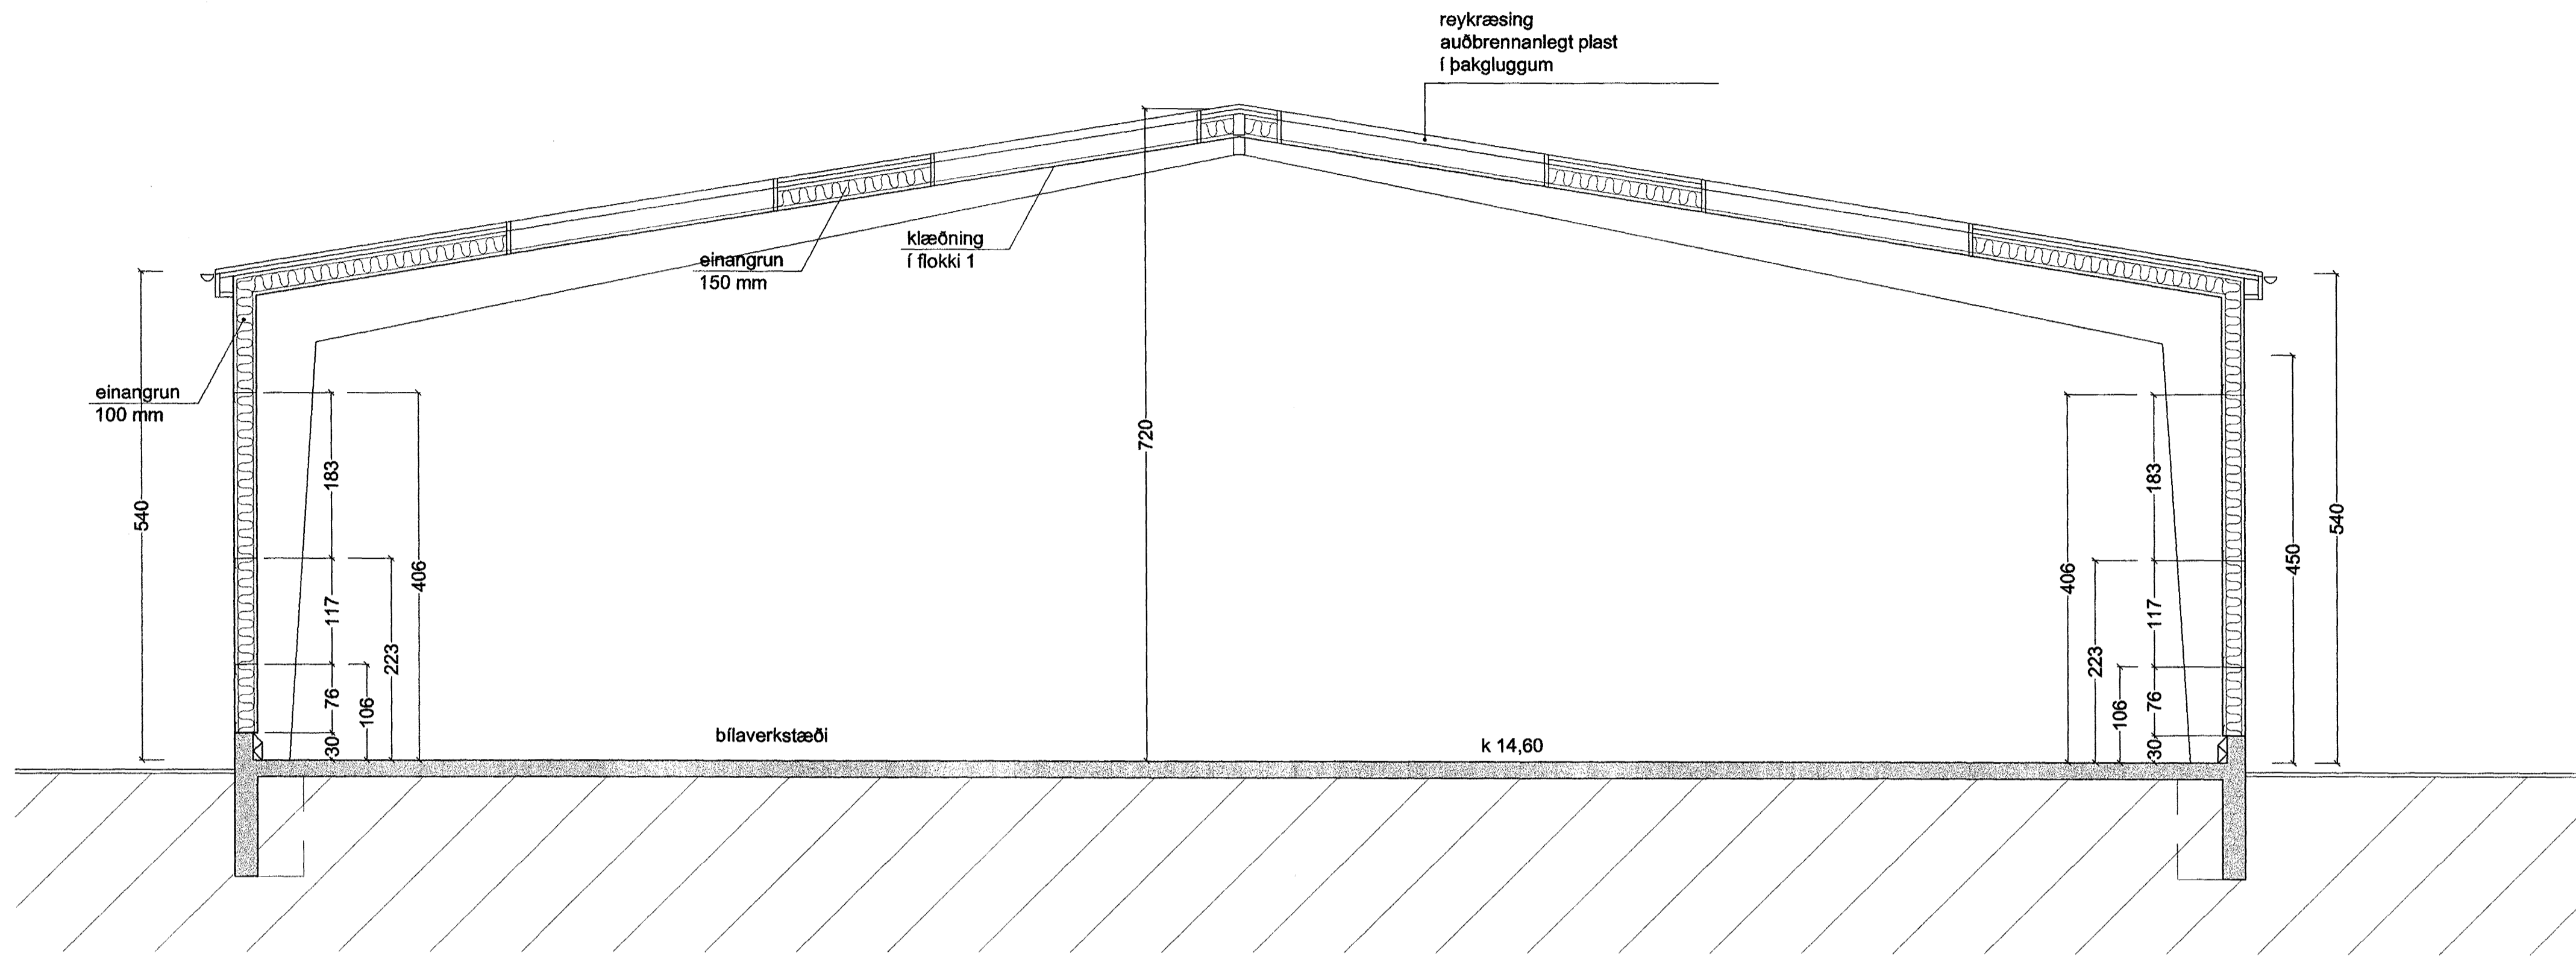

SNEIÐING A - A M 1:50

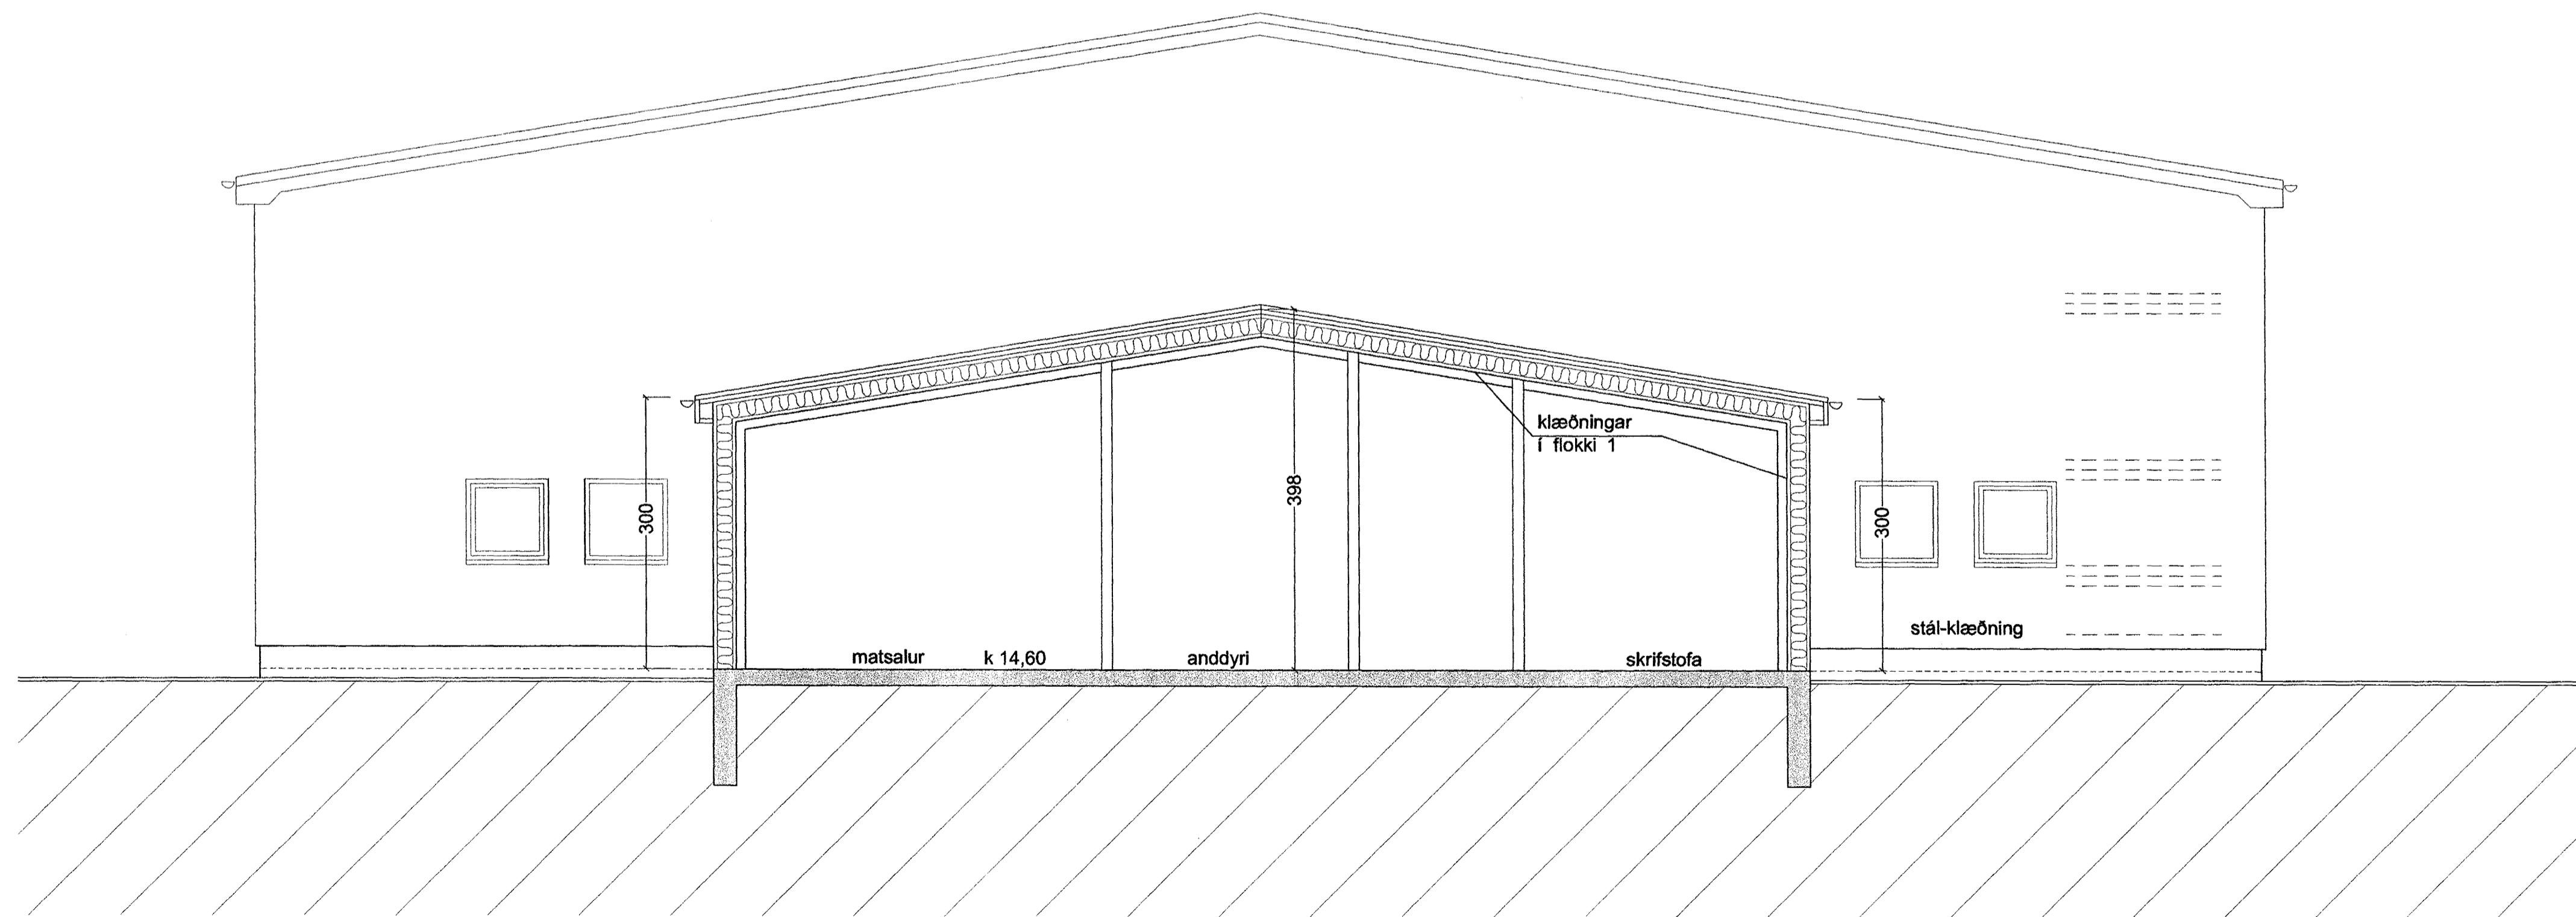

SNEIÐING B - B M 1:50

Byggingatillitri Hafnarfirðar
 Algrætt þann
 18 NOV 2002
[Signature]

HRINGHELLA 4 HAFNARF. SNÍÐ A-A & B-B

VERK. NR. 242 DAGS. 01-10-2001 MÁL. 1:50, 1:5
 TEIKN. NR. 202 BREYTT. 12.-11.-2002

JÓN GUDMUNDSSON ARKITEKT *[Signature]*
 VINNUSTOFA SUÐURLANDSBRÁUT 16 REYKJAVÍK Sími 652 5058

Hringhella2001.dwg 2.10.2001 16:46 Hóskóli Sveinsson, ark. Telenísafélagið Jóns Guðmundssonar.