



Hringhella 4, Hafnarfirði

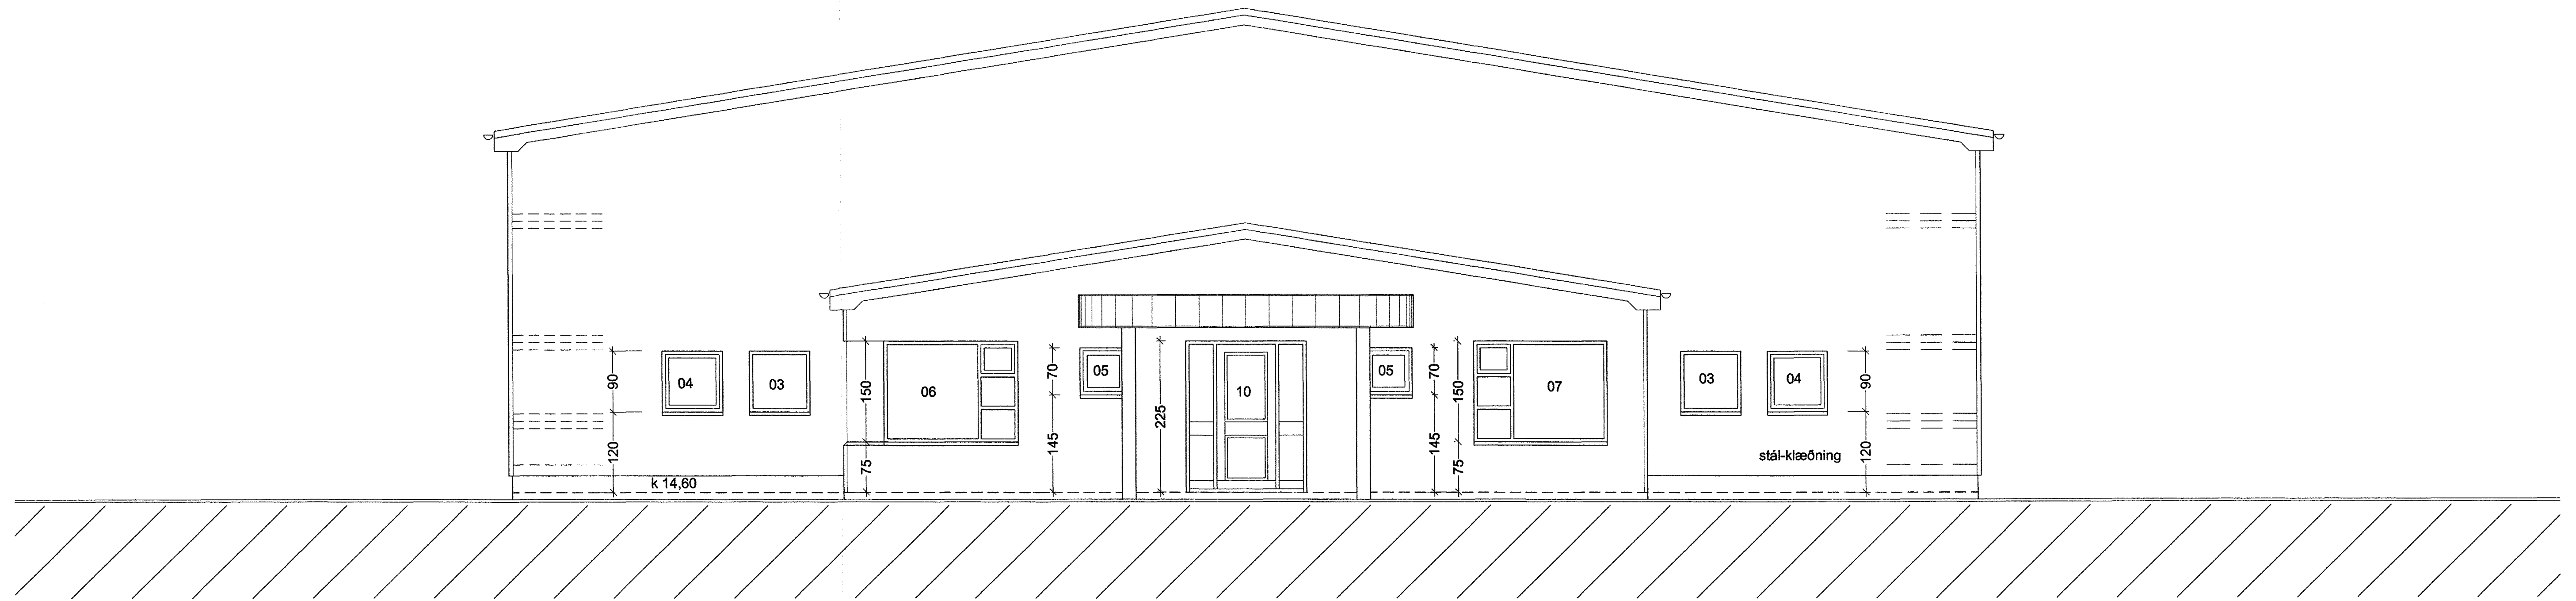

NORÐAUSTURHLIÐ M 1:50

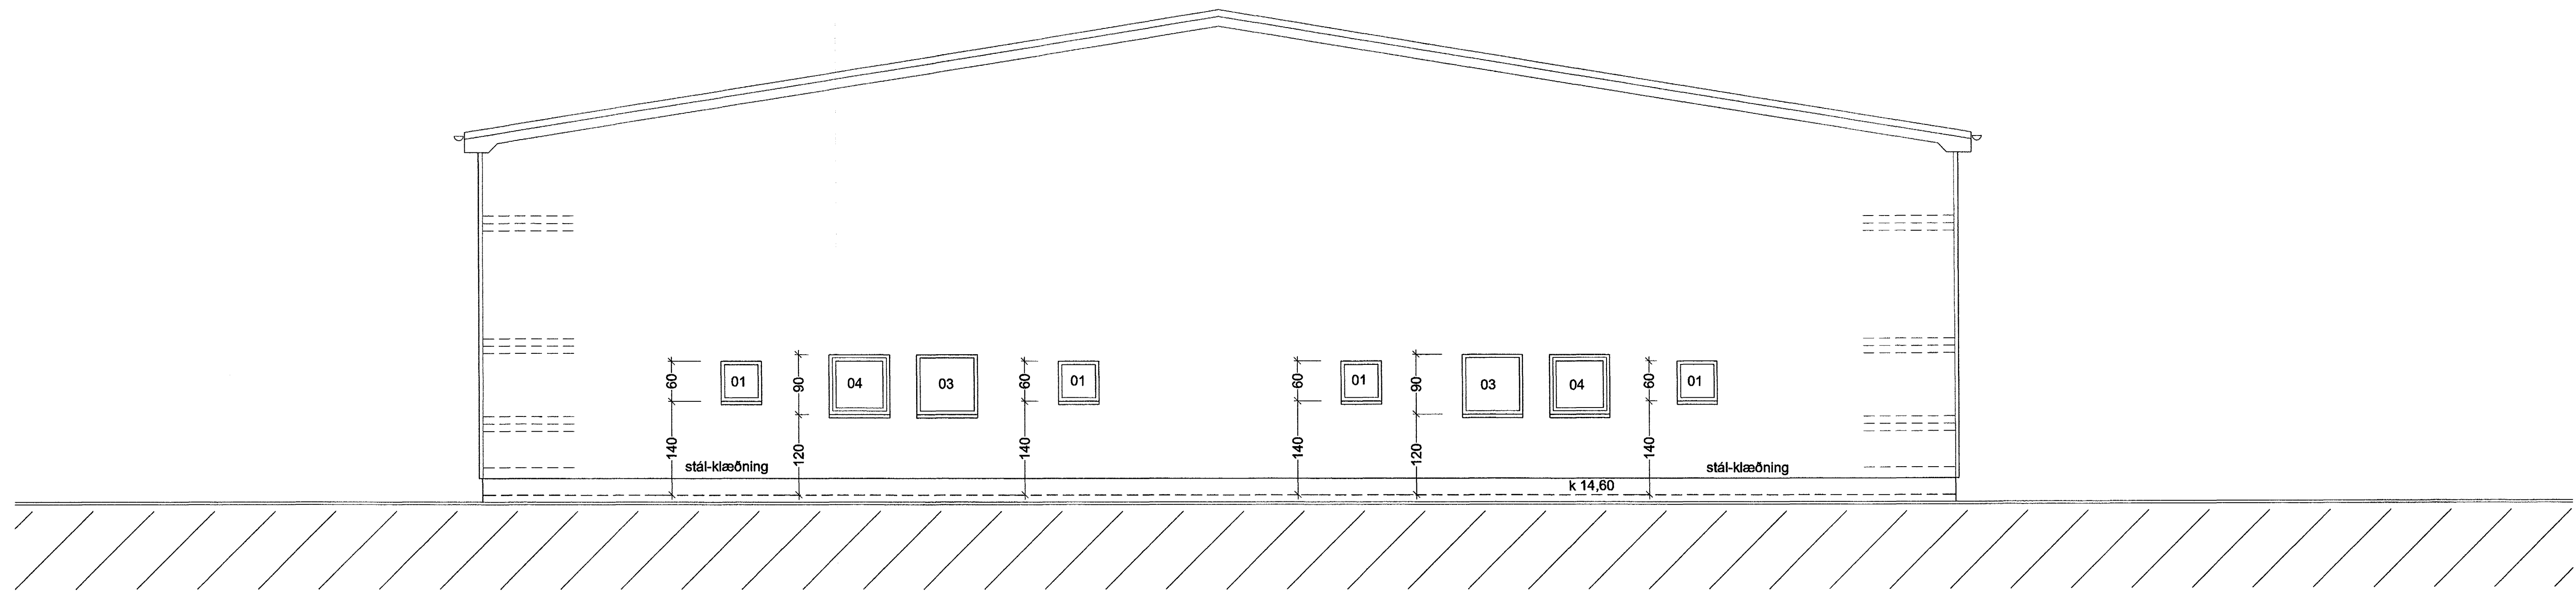

SUBVESTURHLIÐ M 1:50

Byggingatillit Hefningar
 Algreitt þann
 13 NOV. 2002
[Signature]

HRINGHELLA 4 HAFNARF. ÚTLIT GAFLAR

VERK NR. 242 DAGS. 01-10-2001 MÁL. 1:50
 TEIKN. NR. 205 BREYTT. 12.-11.-2002

JÓN GUÐMUNDSSON ARKITEKT *[Signature]*
 VINNUSTOFA SUDURLANDSBRAUT 16 REYKJAVÍK SÍMI 552 6056

Hóskóli Sveinsson, ark. Teiknistofa Jóns Guðmundssonar.
 2.10.2001 16:46
 hringhell42001.dwg