



Format A1 (841x594 mm) is 20 mm outside of this frame

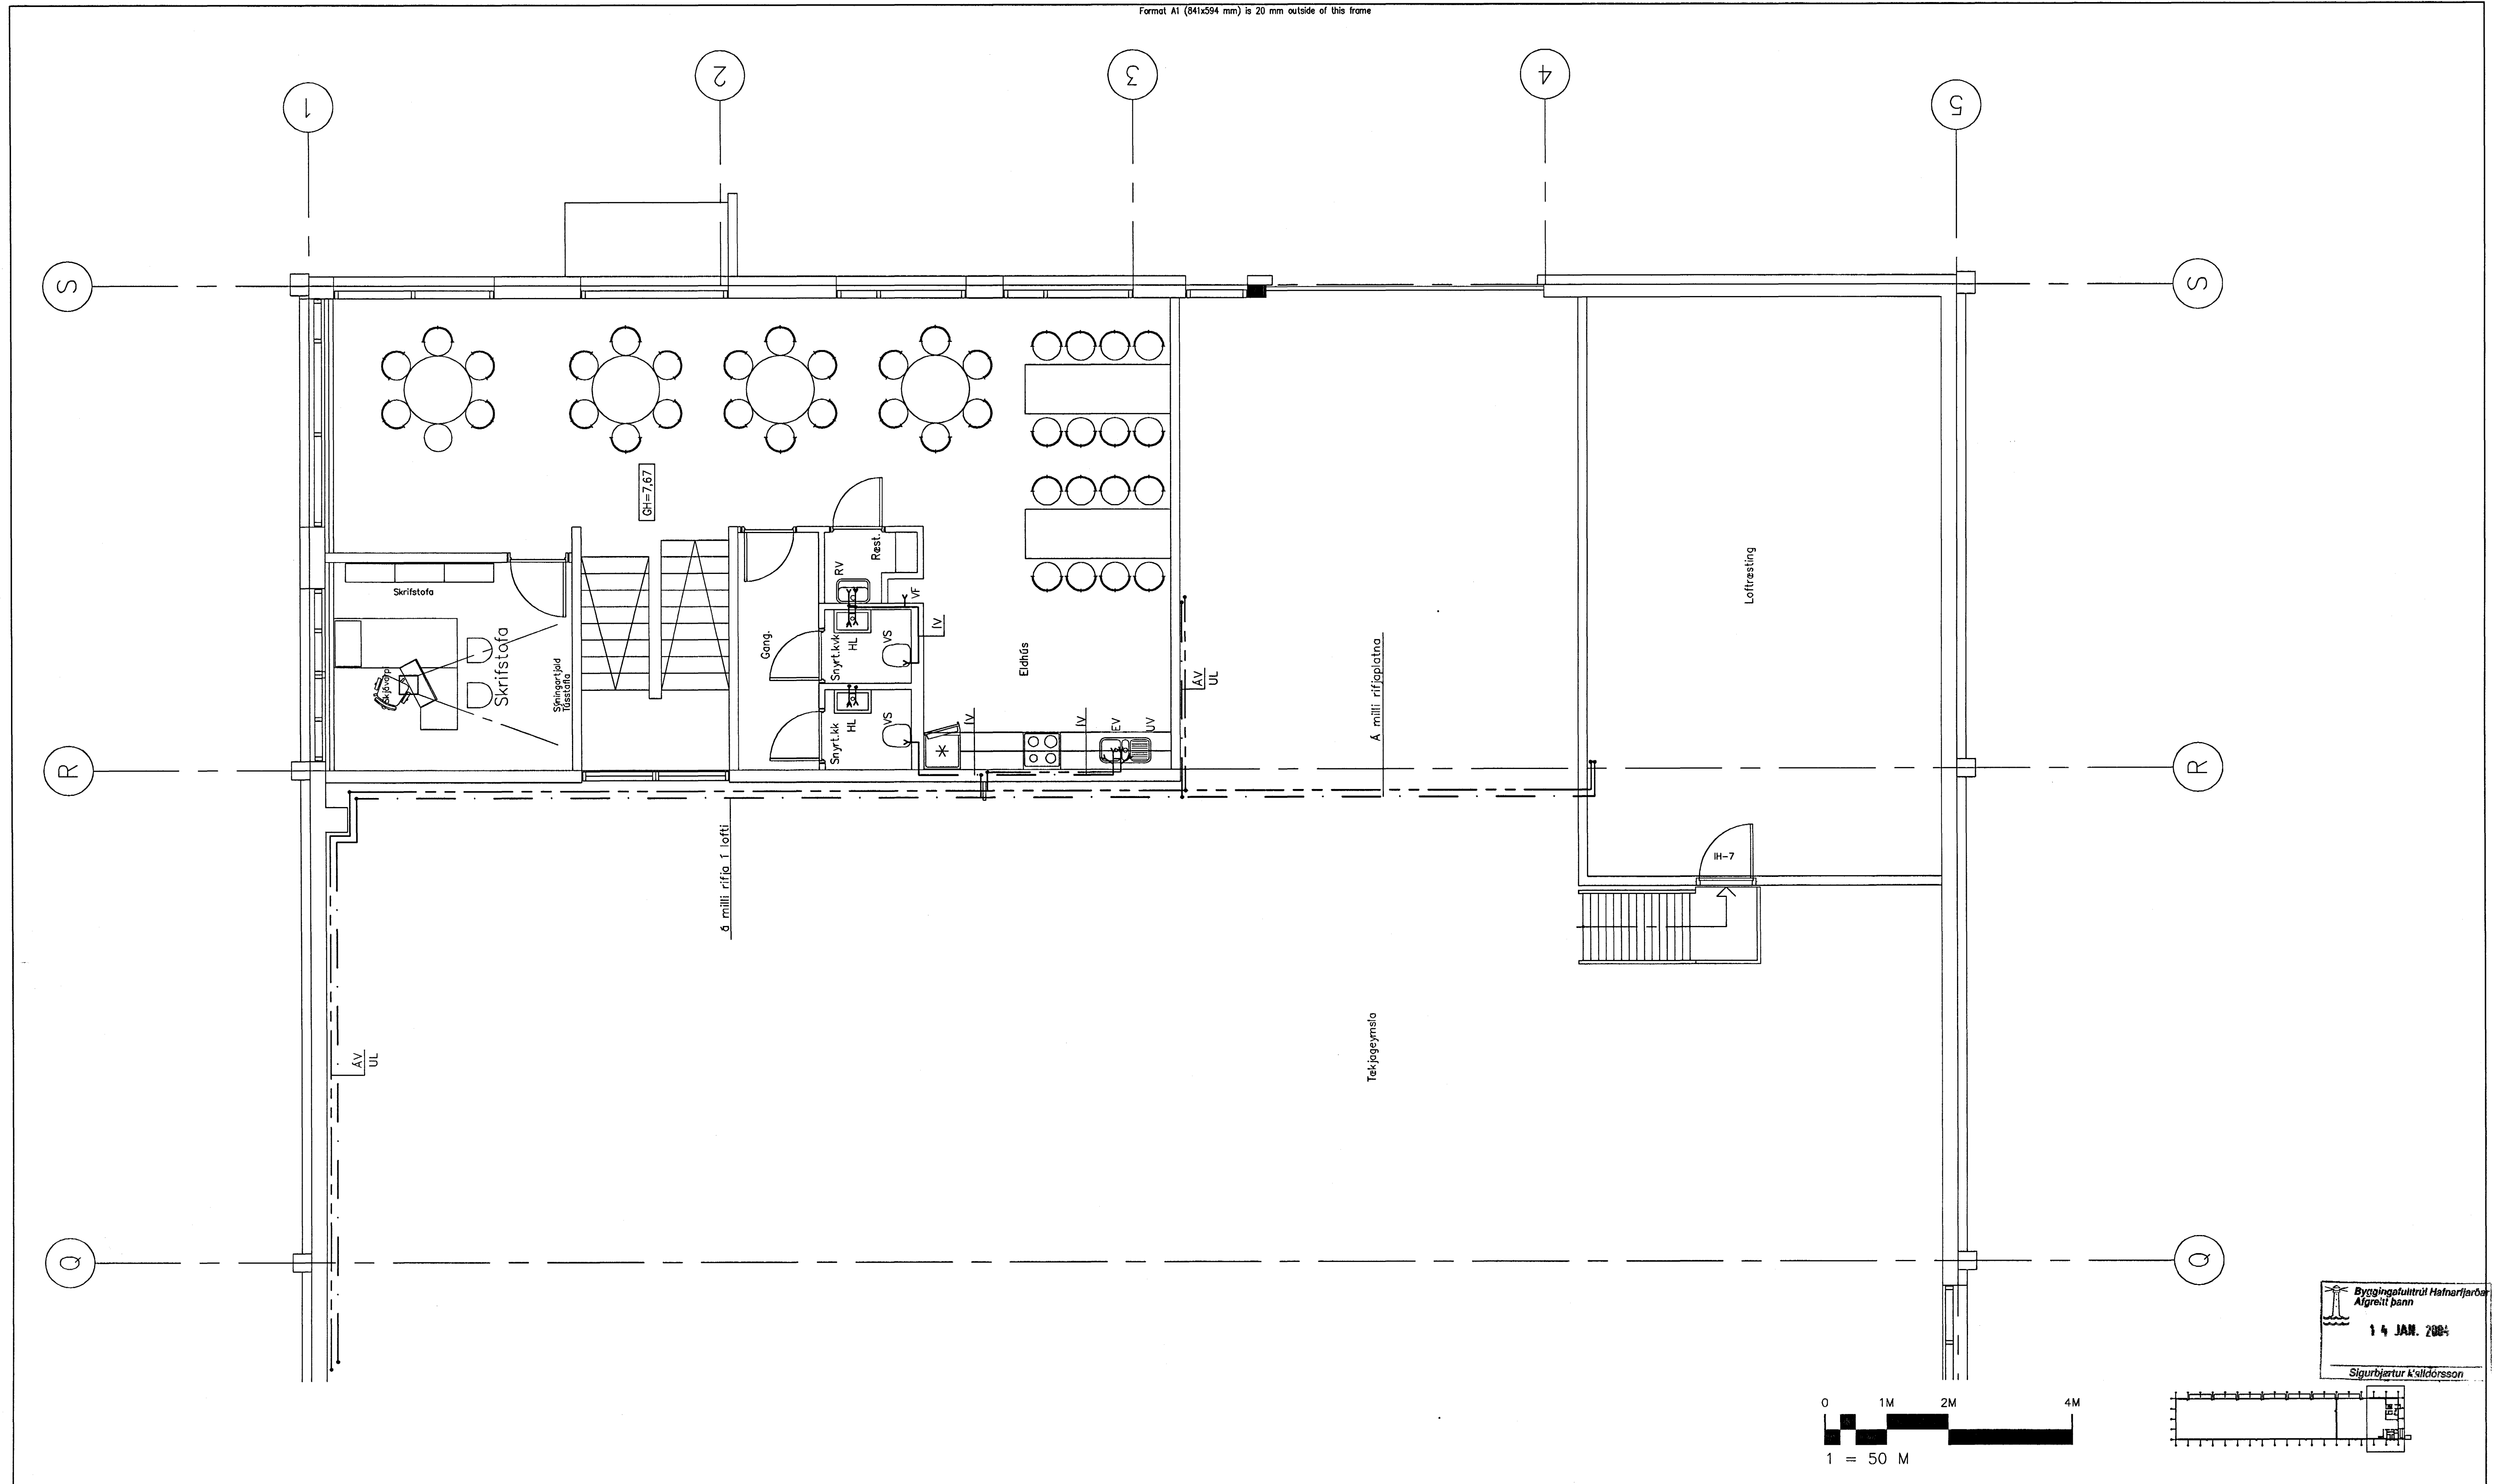

Byggingufultrútt Hænarfarðar  
Algrætt þann  
14 JAN. 2004  
Sigurbjartur K'sildarsson

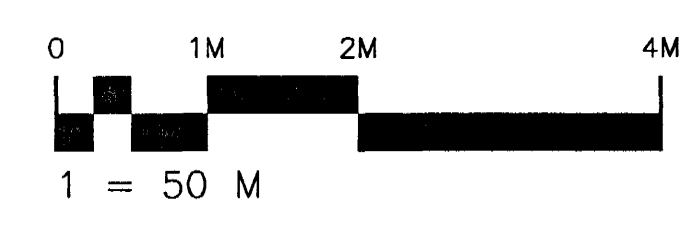

Skýringar:  
Explanations:

Breyt. Rev.	Samsetn. teikningar nr. ISAL Assembly drawing no. of ISAL	Dags. Date	Samþ. Approved	Notk. heiml. Released
1	Gólfhæð hekkuð um 40 cm	8-12-03	SG	

This drawing is the property of the Alcan Iceland Ltd. and handed out for personal use only. It may neither be copied nor made available to others without permission of the Alcan Iceland Ltd. The receiver is liable for any misuse.

Fjöldi stykja Number of pieces	Niður Object	Athiti Item	Efni Material	eo. stik Weight	Ítalaf. í heild (kg) Bygnd	Alhúsgæmdir Remarks
IV III II I	Mhl.01 Vikurgata 3 / 6l- og tekjageymsla				Stærð Formát A1	Mv. Scale 1:50
	Lagnir - Vatnslögn 2 hæð				Kostn.nr.-búnr. / Útga.-Eg.no.	7510 12094
	Grunnmynd				AKS no.	US33
	Strendingur ehf. verkfræðisjónusta				Tekn.nr. vertaka / Dr.no. of suppl. Breyt./Rev.	313 1
	ALCAN PRIMARY METAL EUROPE				Yfirferð / Checked	SG 22.09.2003
	ISAL				Sambýkt / Approved	
	Alcan Iceland Ltd				Dr.no. of ISAL / Tekn.nr. ISAL	168924 1
					Yfirferð og afsöð / Checked and filed	
					Notkun heimil. Released	