

Snið í enda holplatna
Mælikvarði 1:20

Skýringar:

Öll mál eru millimetrar [mm]

Gatamerkingar:

br. (breidd), hæð og lengd gats
K=köti neðri brúnar gats

Álag á holplötur:




Viðbótar eiginálag ofan á holplötur: 2,5 kN/m².

Notálag: 2,5 kN/m² / 3,0 kN punktálag.

Hámark útbeyja: heildarálag L/250
hreyfanlegt álag L/500

Allar plötur skulu uppfylla kröfur til burðarþols og niðurbeygju m.v. álagsforsendur sem eru gefnar hér að ofan.

Plötur eru af gerðinni HP265

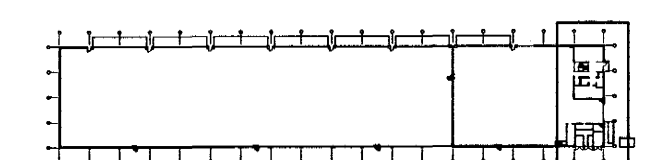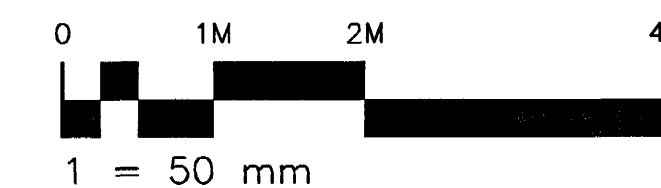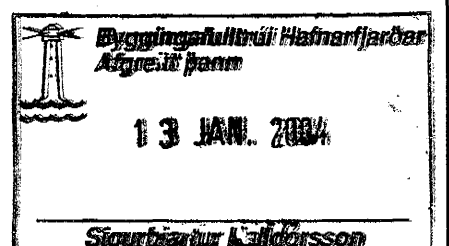

Skýringar:
Explanations:

Breyt. Rev.	Breyting Revision	Dags. Date	Samþ. Approved	Nok. heiml. Released	This drawing is the property of the Alcan Iceland Ltd. and handed out for personal use only. It may neither be copied nor made available to others without permission of the Alcan Iceland Ltd. The receiver is liable for any misuse.	Frjálfi stökki Number of pieces		Mitur Object		Almó. Etni Item Material		eo. stk. total: 1 heild Weight (kg) Total		Athugasemdir Remarks	
						IV	III	II	I	Mhl.01 Víkurgata 3 / ál- og tækjagæmsla	Almó. A1	7510	12094	1:50	
						Burðarþol - 2.hæð		Kostn.nr. - búnr. / Öðnr. - Eq.no.		AKS no.		7510 12094			
						Grunnmynd - holplötur smíðateikning		US33		Tökn.nr. - véttakn. / Drw.no. of supp./Breyt./Rev.		205			
						Verktaki / Supplier		Strendingur ehf. verkfræðijónusta		Tökn. / Checked		JW		Yfirforð. / Approved	
						Tökn. / Checked		SG		Dags. / Date		22.09.2003		Samb. / Approved	
						ALCAN PRIMARY METAL EUROPE		ISAL		Straumsvík		18-222 Hafnarfjörður		168906	
						Tökn. / Drawn		JW		Yfirforð. og skráð / Checked and filed				Nöfnun heimild / Released	
Táv. teikningar nr. ISAL Ref. drawing no. of ISAL						Samsetn. teikningar nr. ISAL Assembly drawing no. of ISAL									