
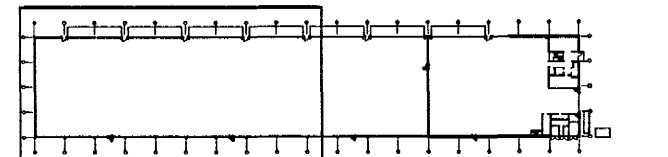


Byggingáskilfræði Hálfarjarbar  
Algreið þunn  
13 JAN. 2004  
Sigurbjartur Láaldórsson

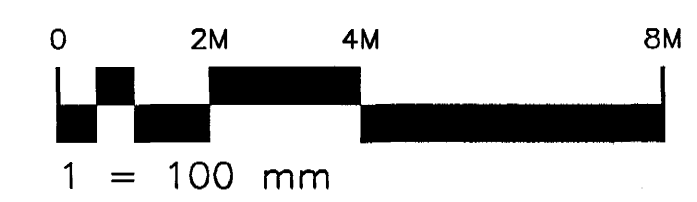

Skýringar:  
Explanations:

Breyt. Rev.	Breyting Revision	Dags. Date	Samþ. Approved	Netk. heiml. Released
1	Gólfhæð og hæðir á götum hekkab	8-12-03	SG	

This drawing is the property of the Alcan Iceland Ltd. and handed out for personal use only. It may neither be copied nor made available to others without permission of the Alcan Iceland Ltd. The receiver is liable for any misuse.

Fjöldi stúkja Number of pieces	Miðurur Object	Athrói Item	Efni Material	eo. stlk. Weight	Ítalat. í heild (kg) Total	Althugsamerki Remarks
IV III II I	Mhl.01 Víkurgata 3 / ál- og tækjageymsla					
	Gataplán - sökkjar					
	Grunnmynd 2/3					
	Strendingur ehf. verkfræðipjónusta					
	ALCAN PRIMARY METAL EUROPE					
	ISAL					
	IS-222 Hálfarjarbar					
	168913					