



Format A1 (841x594 mm) is 20 mm outside of this frame

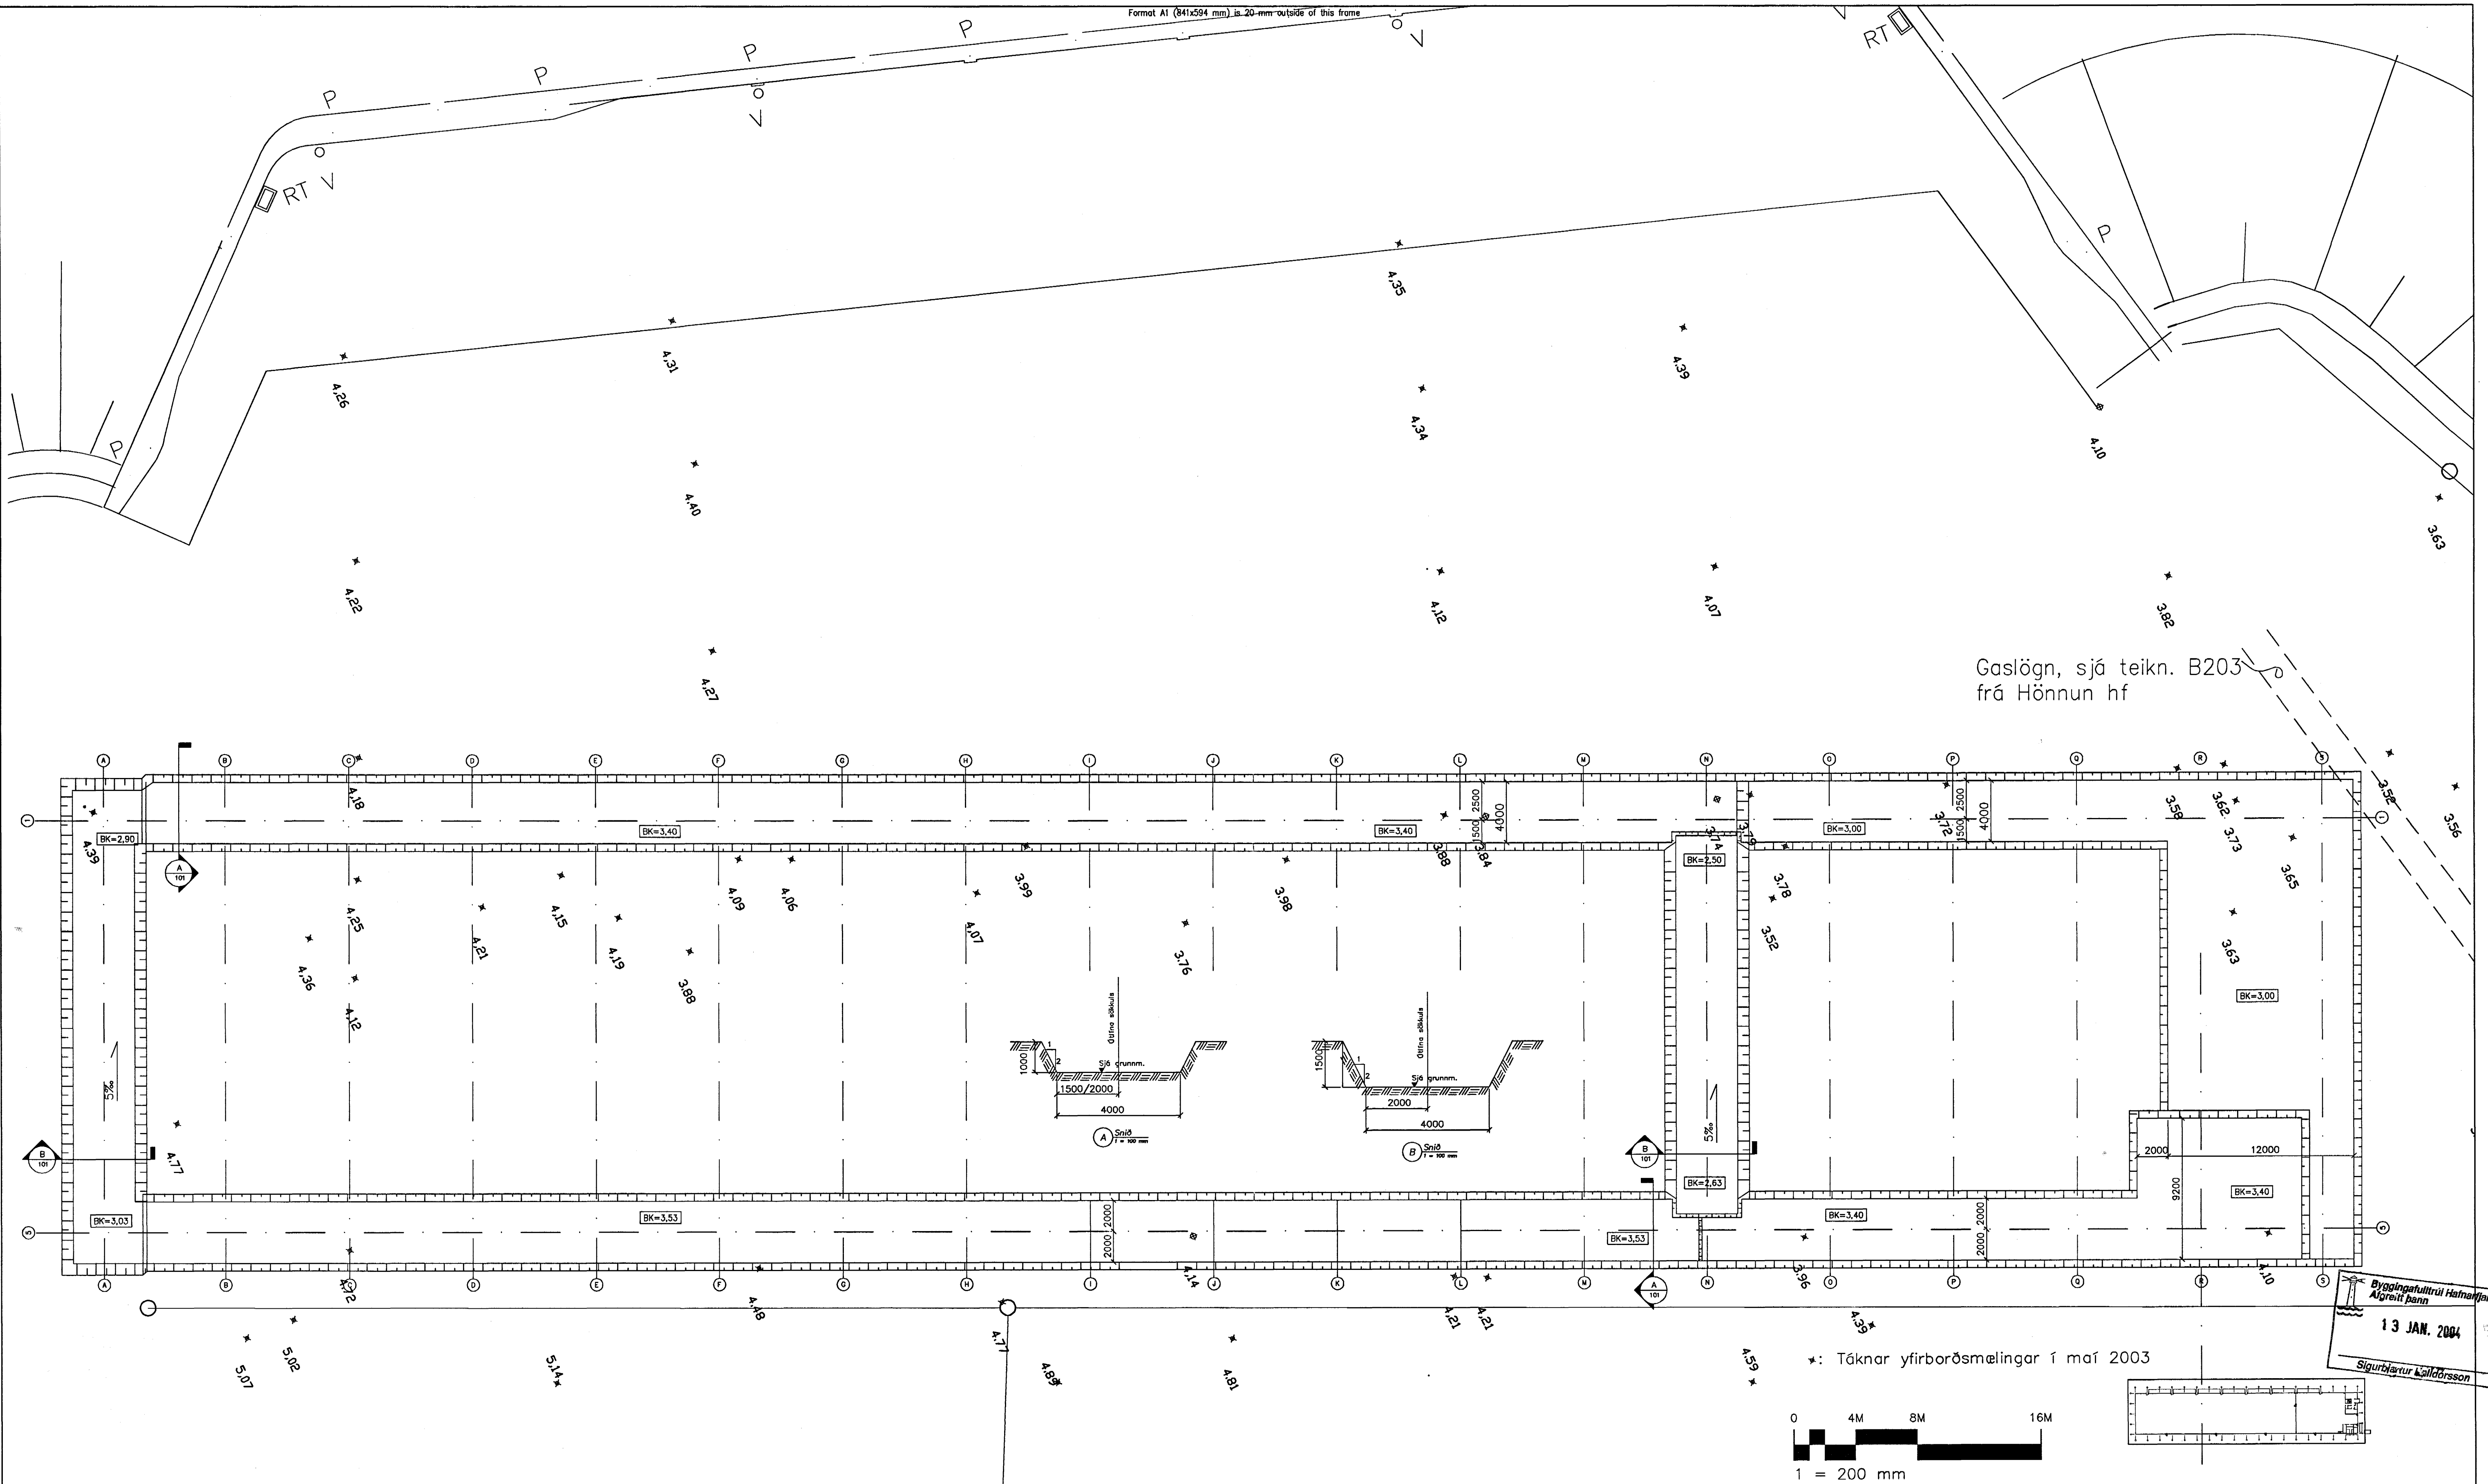

Gaslögn, sjá teikn. B203 frá Hönnun hf

*: Táknað yfirborðsmælingar í maí 2003

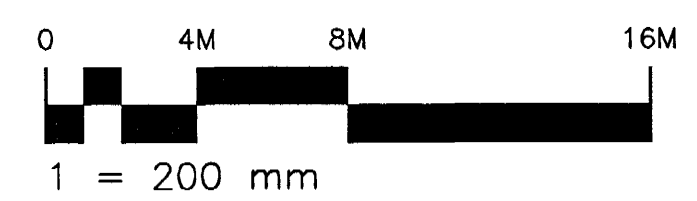

Skýringar:
Explanations:

This drawing is the property of the Alcan Iceland Ltd. and handed out for personal use only. It may neither be copied nor made available to others without permission of the Alcan Iceland Ltd. The receiver is liable for any misuse.			
Breyt. Rev.	Breyting Revision	Daga. Date	Notk. heimt. Released
1	Breyttar hæðir	8-12-03	SG
Táv. teikningar nr. ISAL Ref. drawing no. of ISAL		Samsetn. teikningar nr. ISAL Assembly drawing no. of ISAL	

Fjöldi stykja Number of pieces	Hlutur Object	Atriði Item	Efni Material	ea. í kg Weight (kg)	Íst. 1 hald Scale	Athugasemdir Remarks
IV III II I	Mhl.01 Víkurgata 3 / ál- og tækjageymsla				A1	1:200
Graftarplan						Kostun--búna. / Útbo. - Eq. no.
Skýringar						7510 12094
Strendingur ehf. verkfræðipjónusta						AKS no.
						US33
Teiknað / Drawn						Tekni. / Drawn
JW						101
Yfirfarið / Checked						Samþykkt / Approved
SG						22.09.2003
ALCAN PRIMARY METAL EUROPE						Drögn. of ISAL / Tekni. ISAL
ISAL						168900
Alcan Iceland Ltd						1
Teiknað / Drawn						Notkun heimt. Released
Yfirfarið og skráð / Checked and filed						